

### GROUND FLOOR PLAN

- IMPOSED LOAD - DRIVEWAY / LOADING BAYS = 7.5 kpa  
 - SHOPPING ARCADE = 4.0 kpa  
 - PLANT ROOMS = 7.5 kpa

B.D. REFERENCE	屋宇署檔案
F.S.D. REFERENCE	消防處檔案
W.W.O. REFERENCE	水務署檔案
CAD FILE NAME	檔案編號

NO.	REVISIONS	DATE	BY
修定號	修定內容	日期	經手人


LEGEND

- RESIDENTIAL AREA
- CARETAKER'S OFFICE
- CARETAKER'S QUARTERS
- OWNERS' CORPORATION/ OWNERS' COMMITTEE OFFICE
- RECREATIONAL FACILITIES/ CLUBHOUSE
- RETAIL/COMMERCIAL AREA
- OFFICE AREA
- HOTEL AREA
- DOMESTIC DISREGARDED GFA SUBJECT TO THE OVERALL 10% CAP
- NON-DOMESTIC DISREGARDED GFA SUBJECT TO THE OVERALL 10% CAP
- DISREGARDED GFA NOT SUBJECT TO THE OVERALL 10% CAP
- EXTENT OF TRANSFER PLATE
- EXTENT OF SITE COVERAGE



FOR OFFICIAL USE  
add

PROJECT	項目名稱
SAMPLE	
DRAWING TITLE	標題
GROUND FLOOR PLAN	

SCALE	比例	DATE	日期
1:200			
DRAWN BY	製作者	CHECKED BY	檢查
JOB NO.	工程項目	DRAWING NO.	圖號
		A-03	

XXXXXXXXXXXXXXXXXXXXXXXXXXXX  
Authorized Person (Architect)



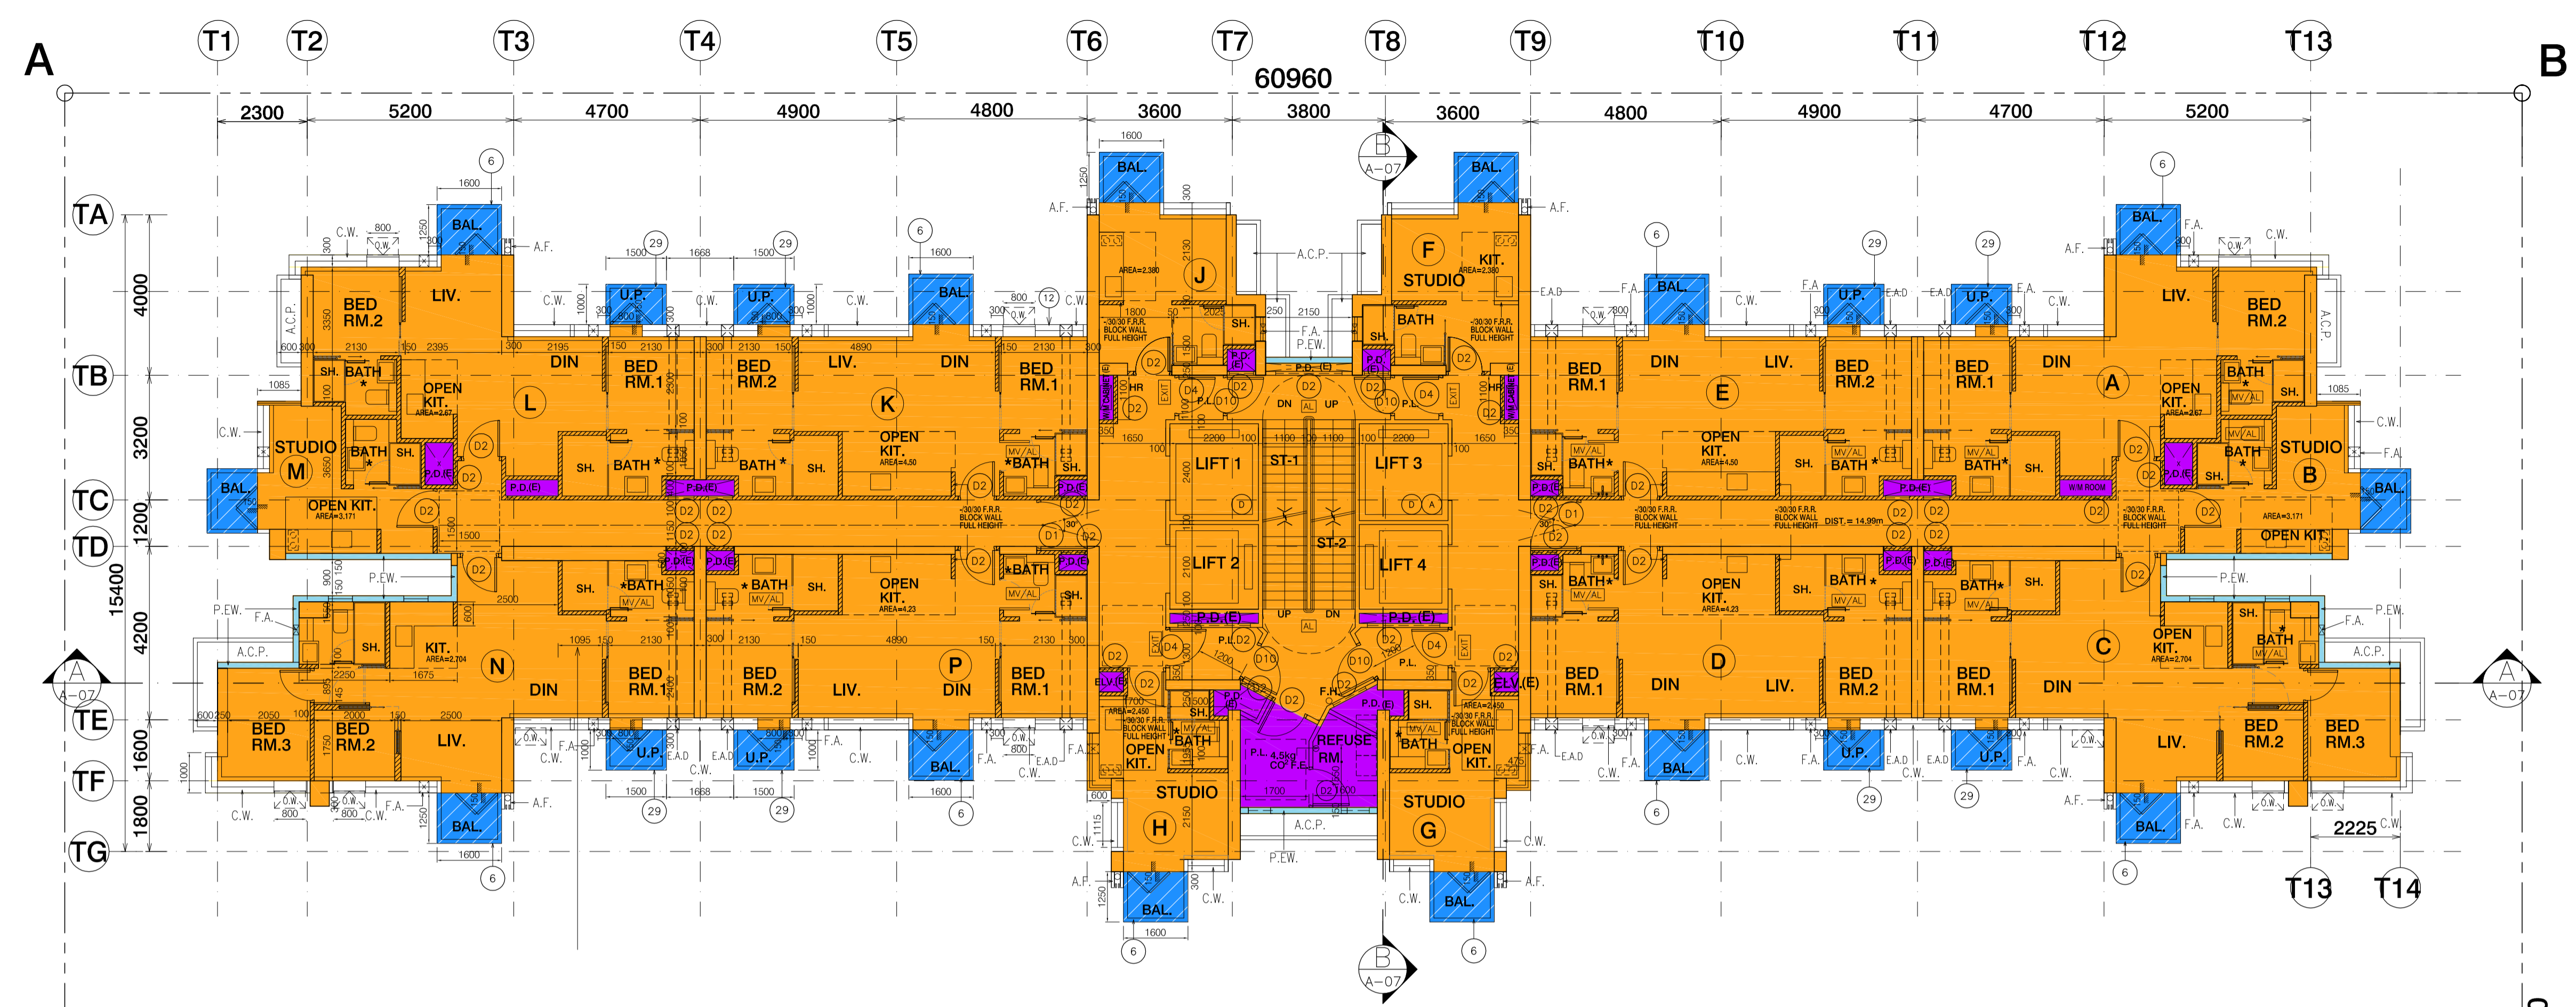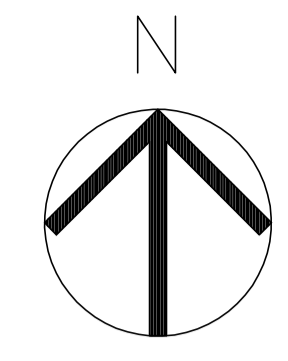


NOTES:

### TYPICAL FLOOR PLAN 5/F TO 25/F 'LAYOUT FOR REFERENCE ONLY'

-IMPOSED LOAD - DOMESTIC = 2 kPa  
- STAIRCASE = 3 kPa

FLOOR NO.	UNIT NO.	USE	PRESCRIBED WINDOW AREA REQUIRED / PRESCRIBED WINDOW AREA PROVIDED				
			U.F.A. (s.m.)	GLASS AREA (1/10 OF U.F.A.) (s.m.)	OPENABLE AREA (1/16 OF U.F.A.) (s.m.)	GLASS AREA (s.m.)	OPENABLE AREA (s.m.)
4/F TO 25/F (EACH FL.)	A & L	LIV. & DIN. BED RM.1 BED RM.2	13,500	1,350	0,844	1,380	0,875
	B & M	STUDIO					
	C & N	LIV. & DIN. BED RM.1 BED RM.2 BED RM.3				>REQUIRED	>REQUIRED
	D & P	LIV. & DIN. BED RM.1 BED RM.2					
	E & K	LIV. & DIN. BED RM.1 BED RM.2					
	F & J G & H	STUDIO					

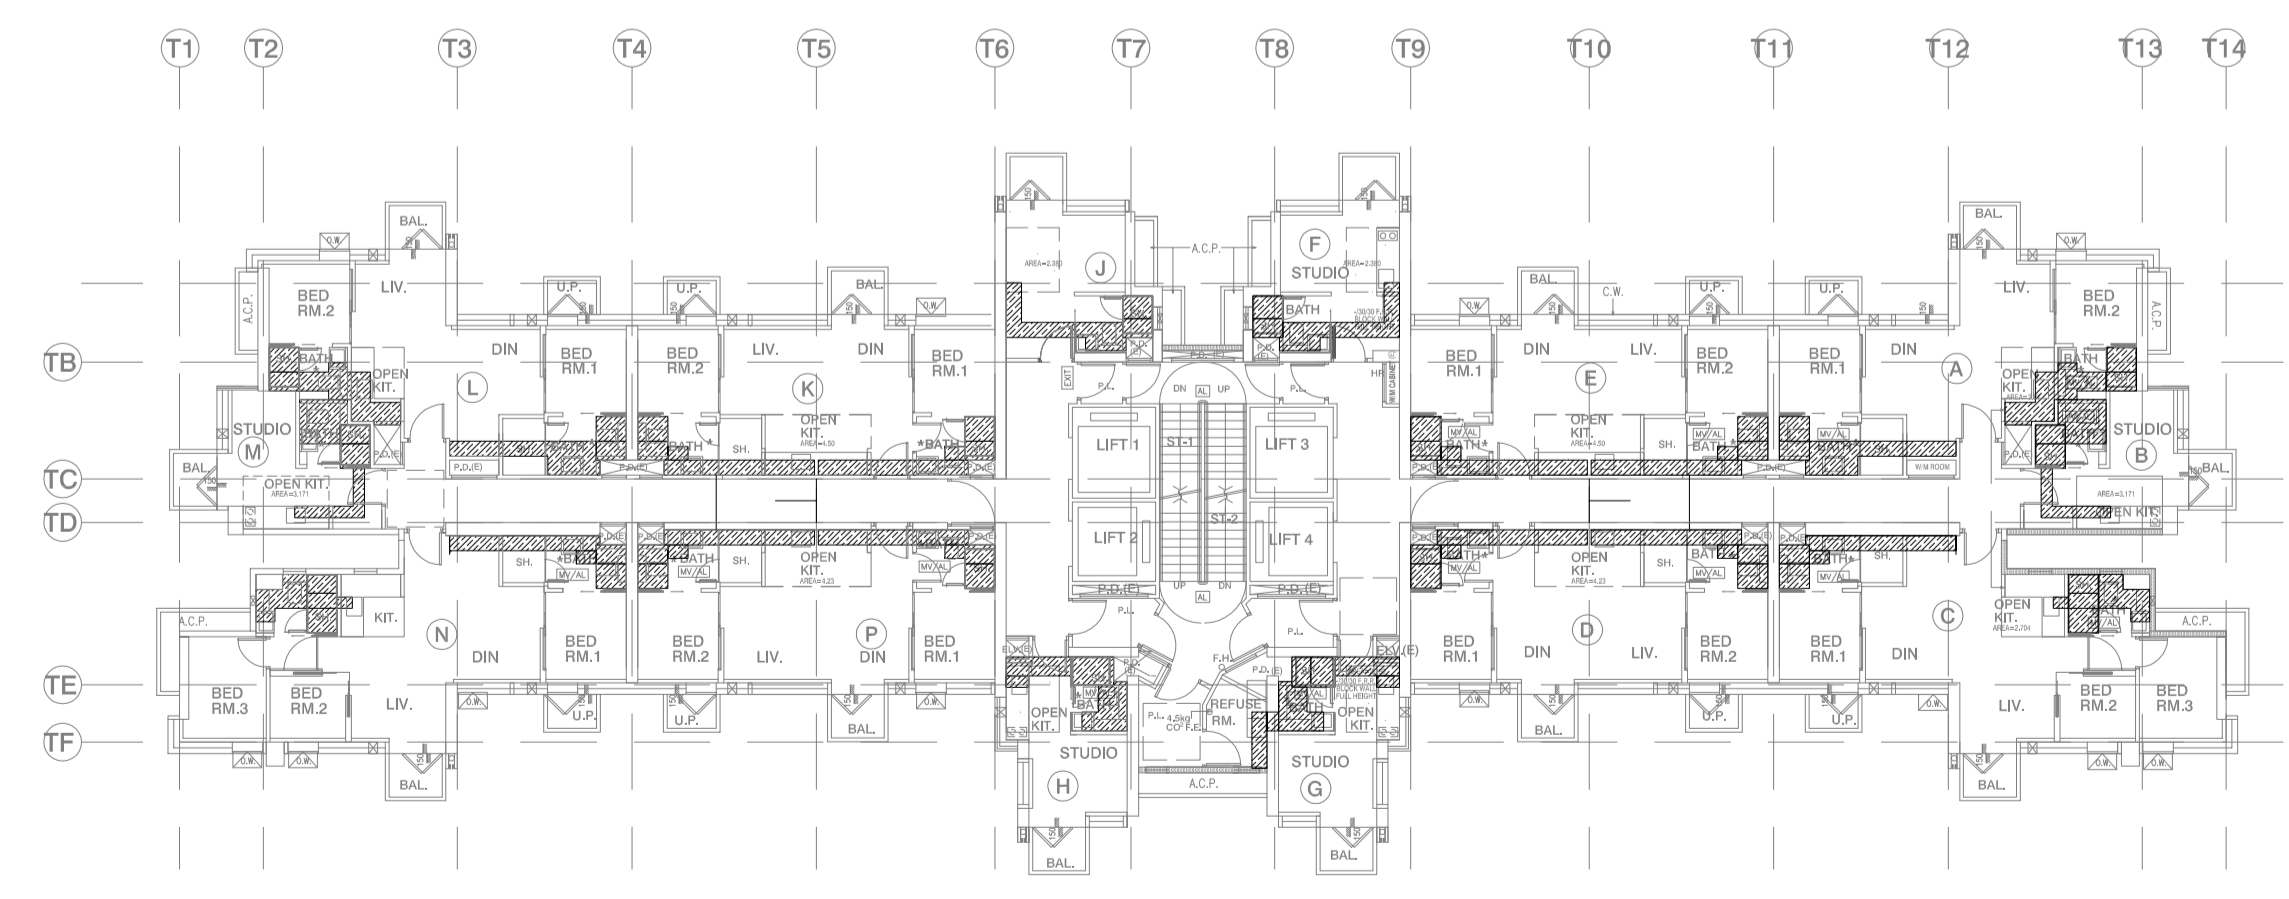

SUNKEN SLAB LAYOUT FOR TYPICAL FLOOR PLAN 5/F TO 25/F

LEGEND-  
SUNKEN SLAB

FOR OFFICIAL USE

B.D. REFERENCE	原字審核案
F.S.D. REFERENCE	消防處檢案
W.W.O. REFERENCE	水務署檢案
CAD FILE NAME	樓案編號
NOTES	注釋

NO.	REVISIONS	DATE	BY
修定號	修定內容	日期	經手人

- LEGEND
- RESIDENTIAL AREA
  - BALCONY/UTILITY PLATFORM
  - CARETAKER'S OFFICE
  - CARETAKER'S QUARTERS
  - OWNERS' CORPORATION/ OWNERS' COMMITTEE OFFICE
  - RECREATIONAL FACILITIES/ CLUBHOUSE
  - RETAIL/COMMERCIAL AREA
  - OFFICE AREA
  - HOTEL AREA
  - DOMESTIC DISREGARDED GFA SUBJECT TO THE OVERALL 10% CAP
  - NON-DOMESTIC DISREGARDED GFA SUBJECT TO THE OVERALL 10% CAP
  - DISREGARDED GFA NOT SUBJECT TO THE OVERALL 10% CAP
  - EXTENT OF TRANSFER PLATE
  - EXTENT OF SITE COVERAGE
- C.W. CURTAIN WALL  
A.C.P. A/C PLATFORM  
P.E.W. NON-STRUCTURAL PREFABRICATED EXTERNAL WALL  
A.F. ARCHITECTURAL FEATURE  
F.A. FLUE APERTURE  
E.A.D. EXHAUST AIR DUCT  
O.W. OPENABLE WINDOW

PROJECT	項目名稱
	SAMPLE
DRAWING TITLE	樓題
	5-25TH FLOOR PLAN
SCALE 比例	DATE 日期
1:100	
DRAWN BY 製作人	CHECKED BY 檢查
JOB NO. 工程項目	DRAWING NO. 圖號
	A-06

XXXXXXXXXXXXXXXXXXXXXXXXXXXX  
Authorized Person (Architect)