





LOCATION

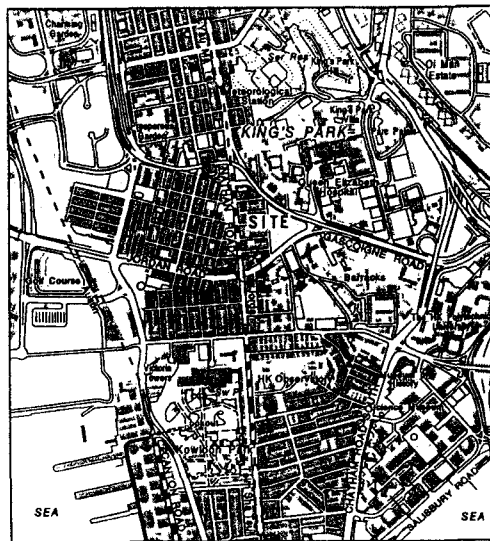

SCALE 1 : 20000

- [---] TEMPORARY WORKS ABOVE GROUND  
AND UNDERGROUND
- [---] PERMANENT WORKS ABOVE GROUND  
AND UNDERGROUND

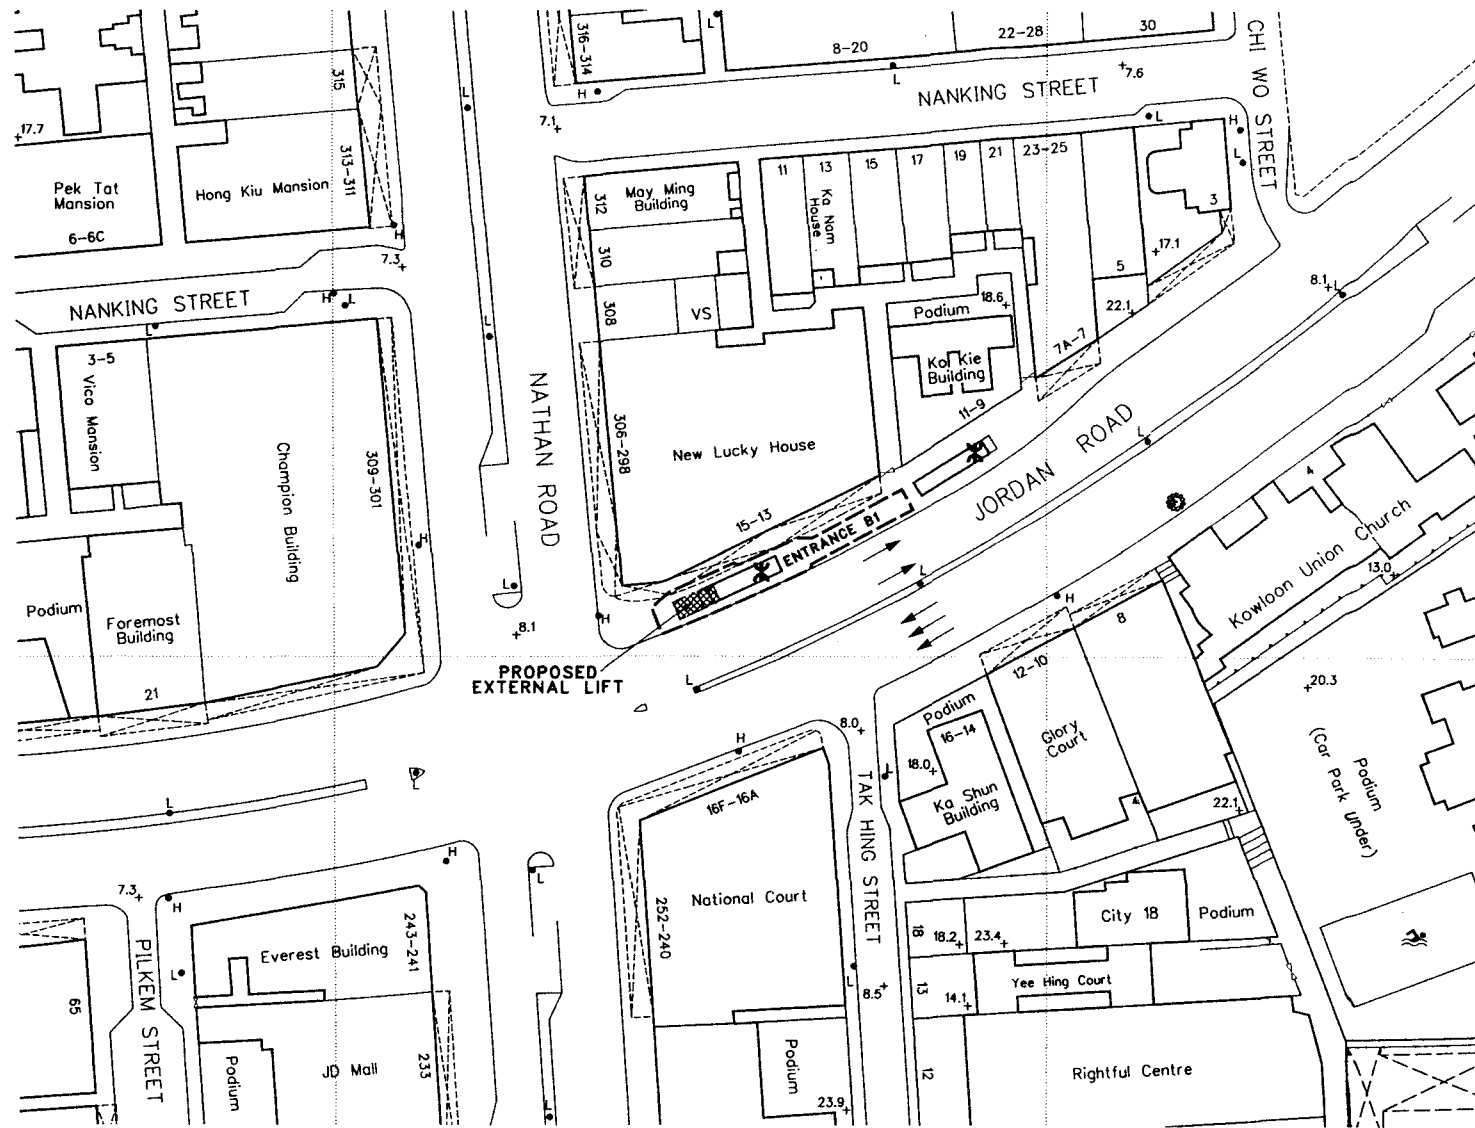

SCALE 1 : 750

METRES 15 0 15 30 45 60 75 METRES

FOR IDENTIFICATION PURPOSES ONLY



Estate Management Section  
Lands Department

Plan Prepared by District Survey Office, Kowloon

MASS TRANSIT RAILWAY  
(LAND RESUMPTION AND RELATED PROVISIONS) ORDINANCE  
(CHAPTER 276)  
MASS TRANSIT RAILWAY JORDAN STATION EXTERNAL LIFT

File No. (39) in DSO/K W634 III

Survey Sheet No. 11-NW-24D

Layout Plan No.

Reference Plan No.

PLAN No. KM8104

Date : 08/04/2010