


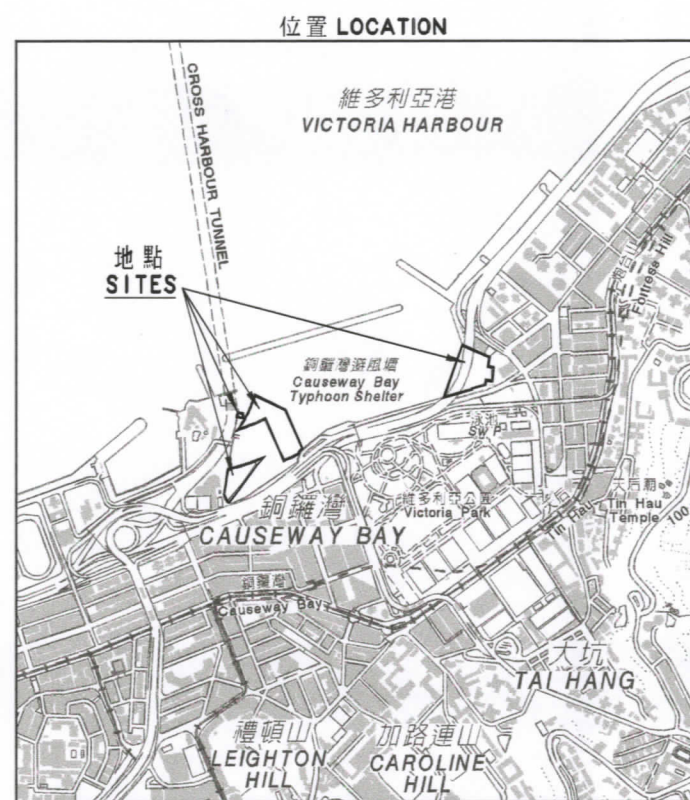


比例 SCALE 1 : 20000

图例
LEGEND

-  受影響的前濱及海床範圍
FORESHORE AND SEA-BED AFFECTED

 已就中環及灣仔繞道和東區走廊連接路工程批准進行的臨時填海工程
THE TEMPORARY RECLAMATION WAS AUTHORIZED UNDER THE CENTRAL – WAN CHAI BYPASS AND ISLAND EASTERN CORRIDOR LINK PROJECT

 將進行臨時填海工程的前濱及海床
FORESHORE AND SEA-BED TO BE TEMPORARILY RECLAIMED

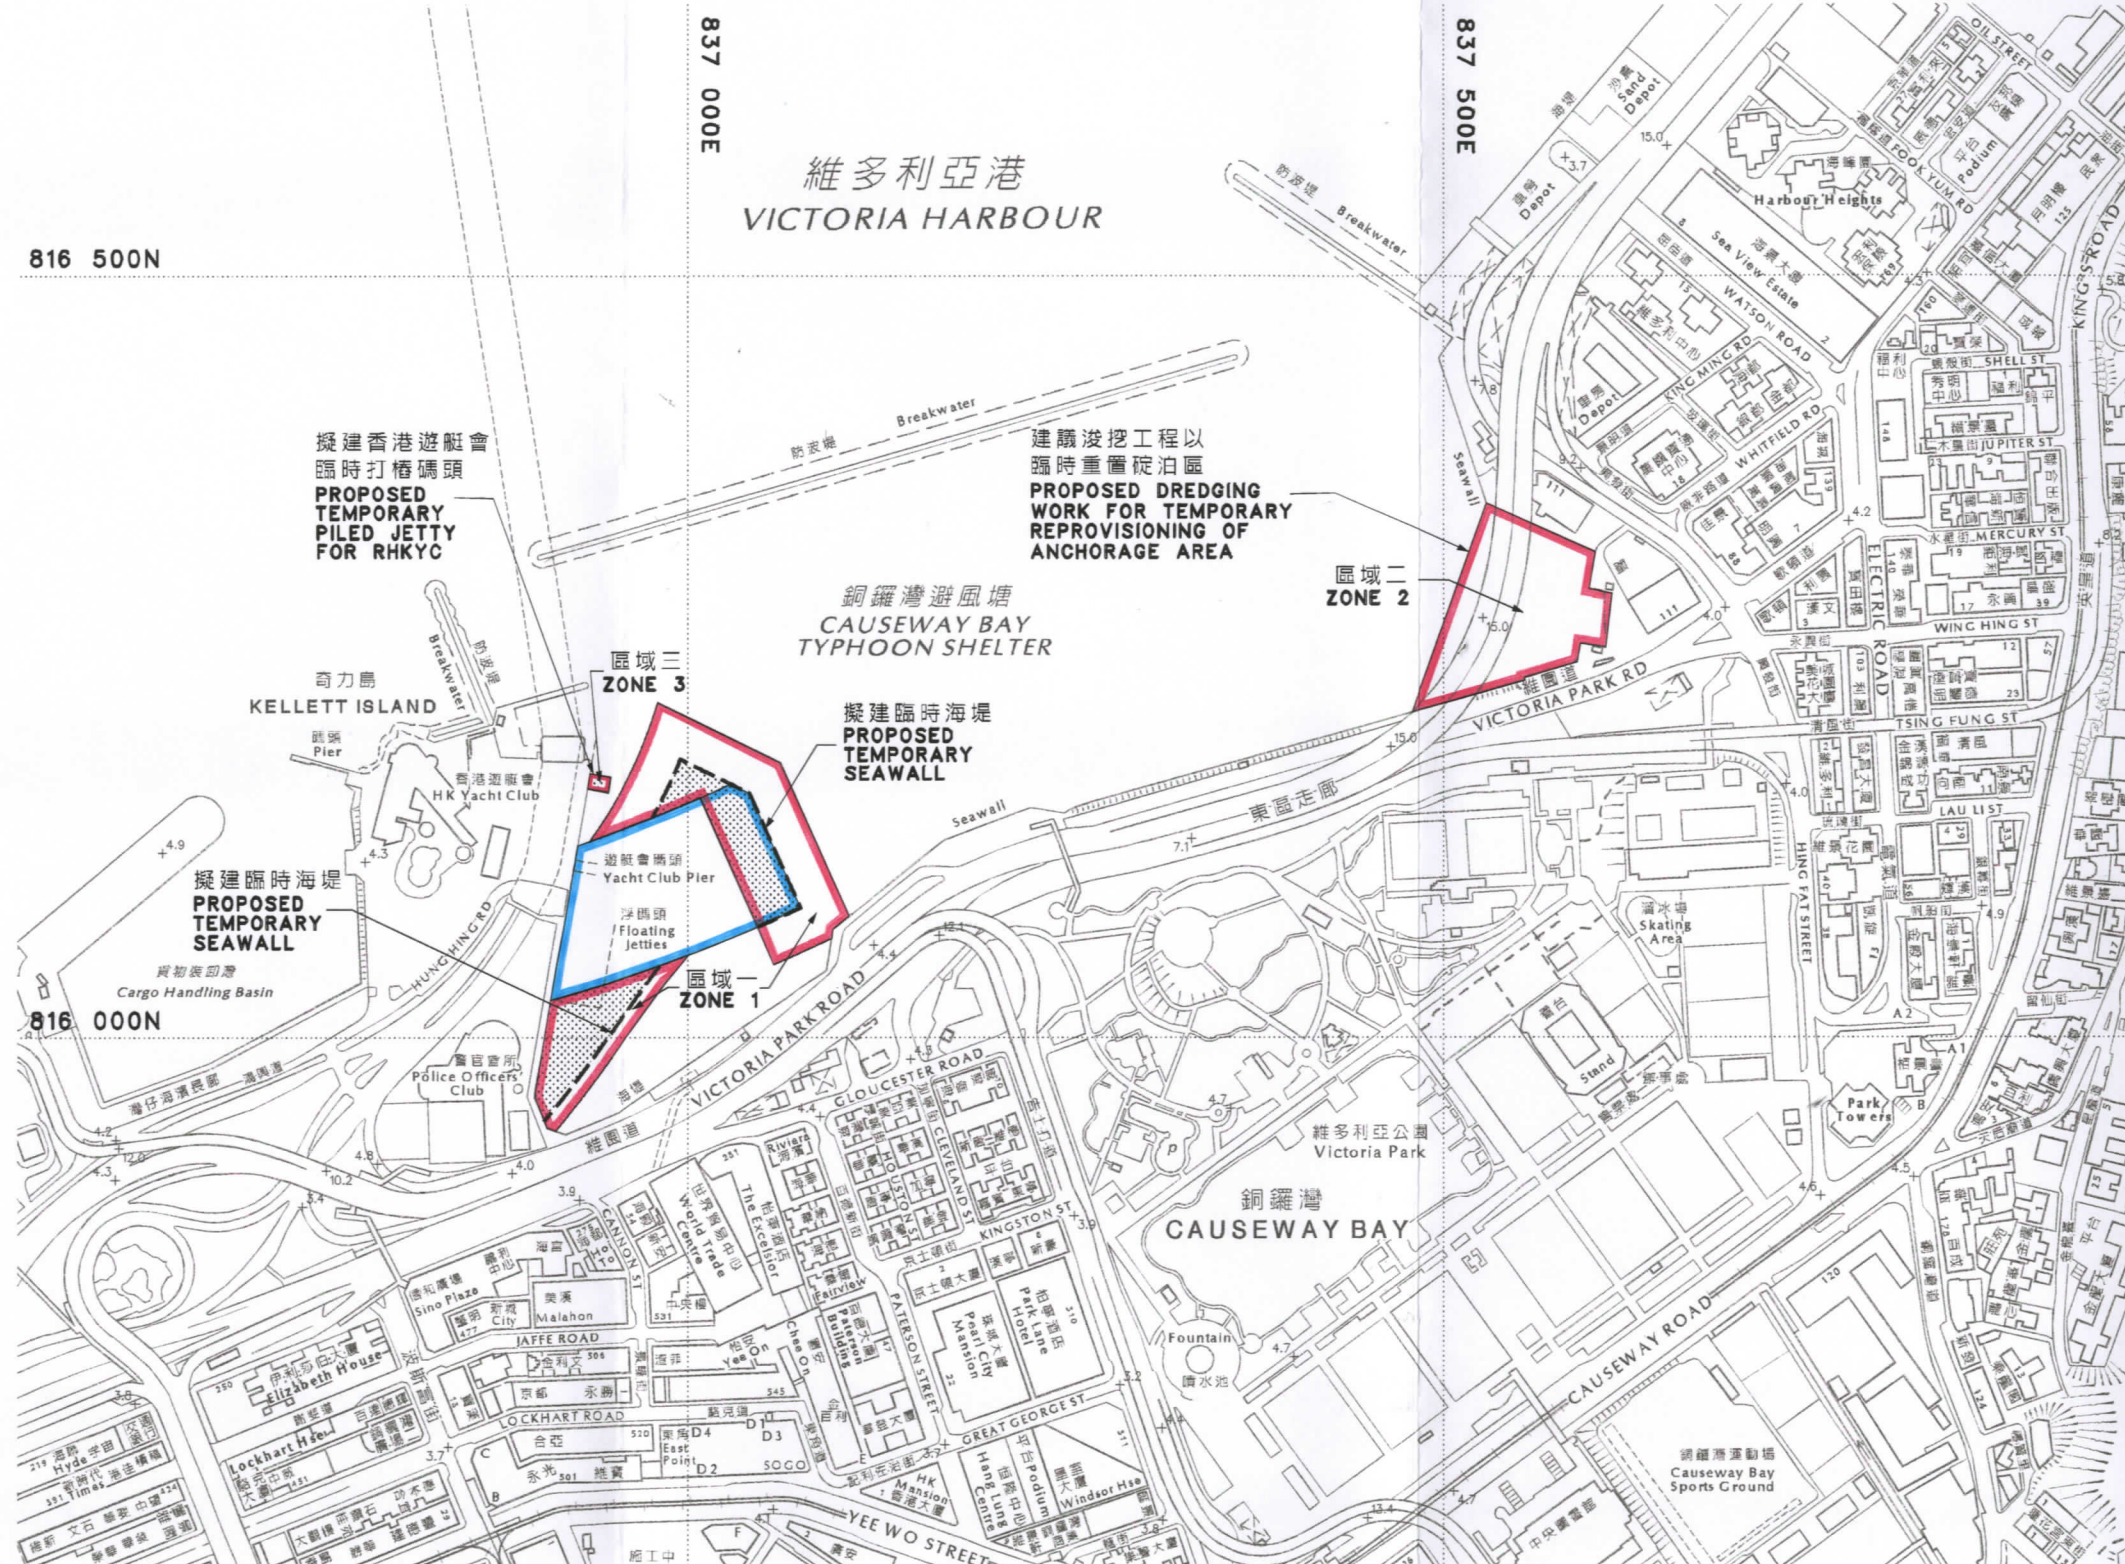

以紅色邊線標示的面積約為 2.61 公頃
EDGED RED AREA 2.61 HECTARES (ABOUT)

比例尺 SCALE 1 : 5000



Signed

G. M. Ross

副署長 (專業事務) Deputy Director / Specialist



地政總署
Lands Department
此圖由鐵路發展測量小組繪製

Plan prepared by Railway Development Survey Unit

前濱及海床（填海工程）條例（第127章）

工務計劃項目第 58TR 號

沙田至中環線 - 鐵路工程 - 保護工程 - 餘下工程

FORESHORE AND SEA-BED (RECLAMATIONS) ORDINANCE (CHAPTER 127)

PUBLIC WORKS PROGRAMME ITEM NO. 58TR

SHATIN TO CENTRAL LINK - CONSTRUCTION OF RAILWAY WORKS -

PROTECTION WORKS - REMAINING WORKS

檔案編號
File No. RDU/SCL/PJT/1/600

地圖編號
Map Sheet No. 11-SE-A (組別 Series HP5C)

Reference Plan No. SCL(LD)-G01

圖則編號 PLAN No. RDM1156