


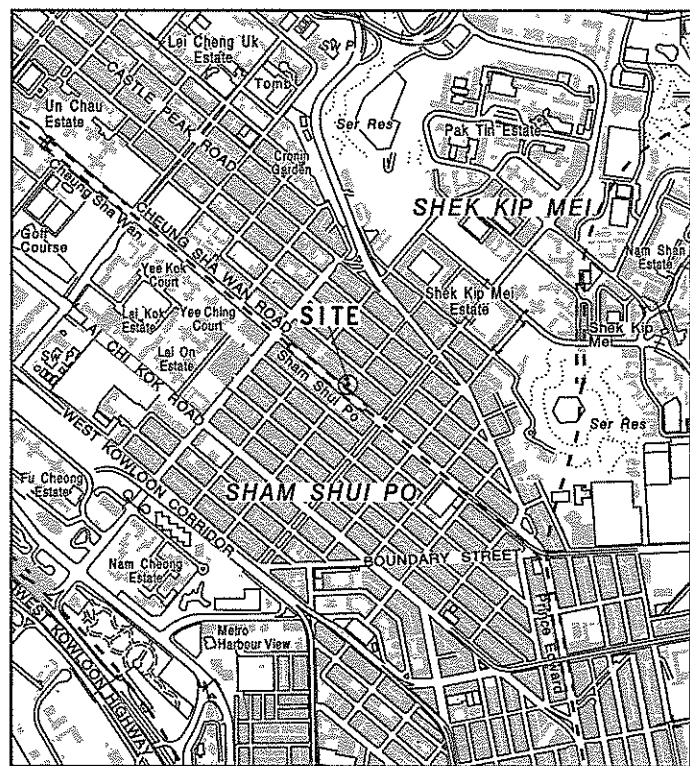

LOCATION




SCALE 1 : 20000




TEMPORARY WORKS



TEMPORARY WORKS ABOVE THE LEVEL OF 1.2 METRES (ABOUT) BELOW THE HONG KONG PRINCIPAL DATUM

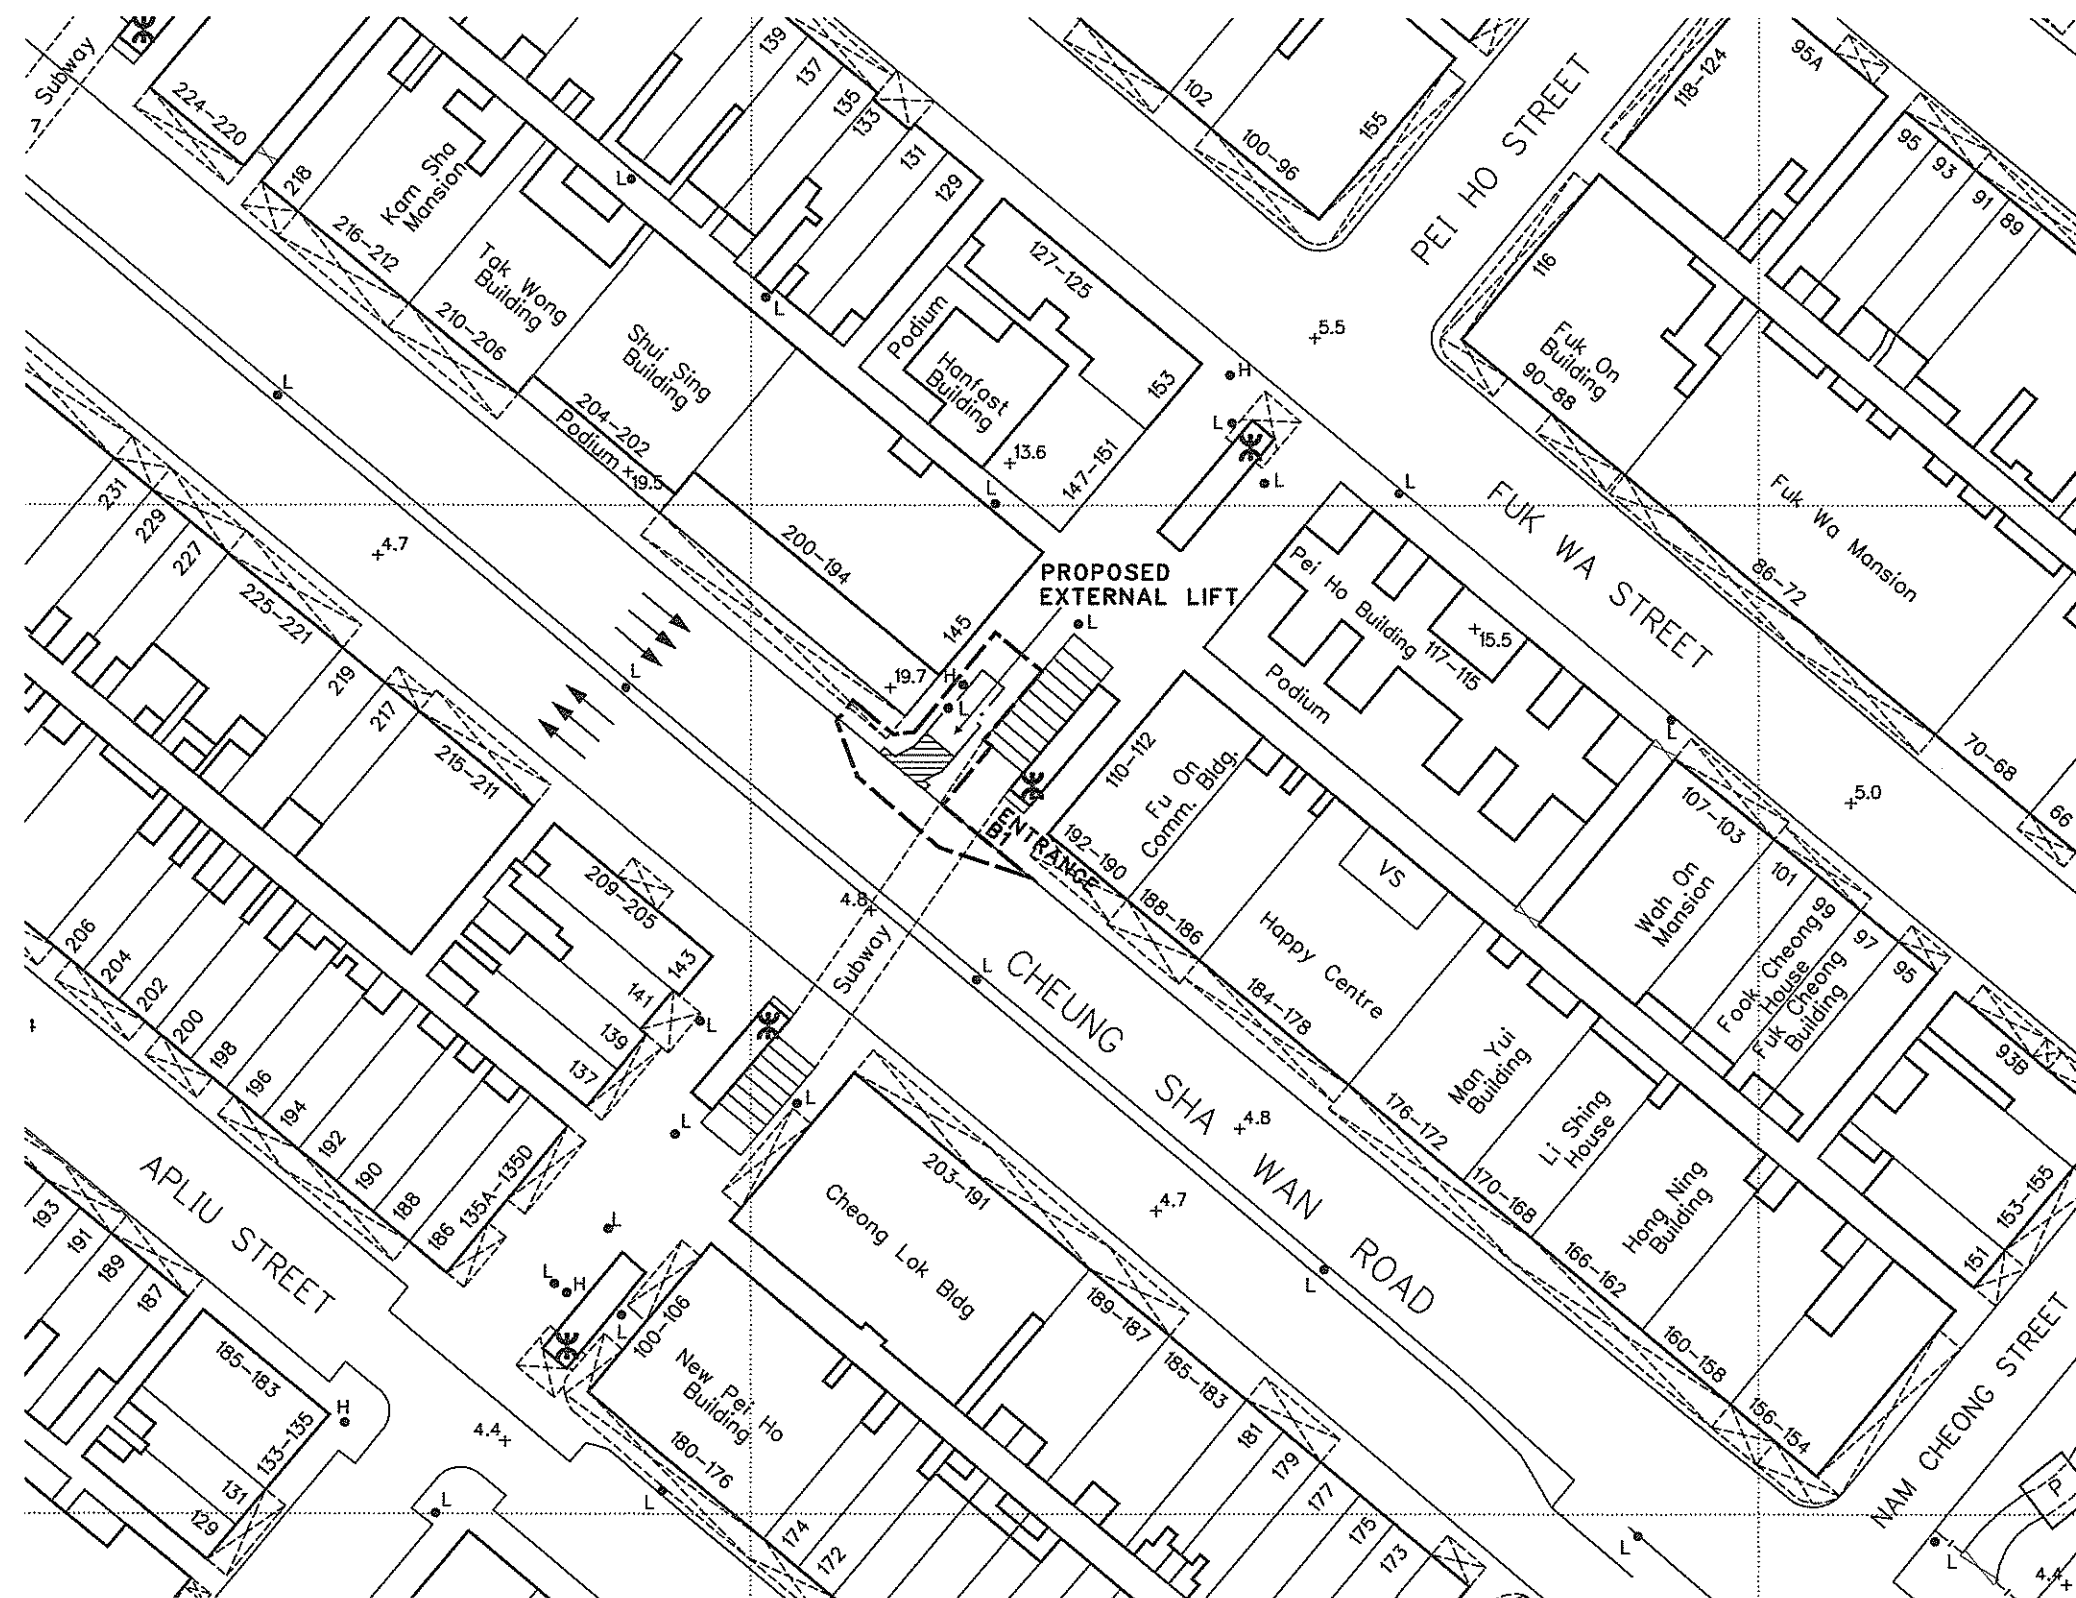

SCALE 1 : 750

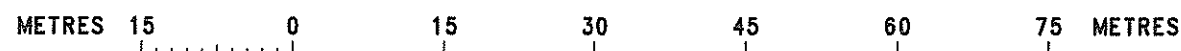

FOR IDENTIFICATION PURPOSES ONLY



Estate Management Section
Lands Department

Plan Prepared by District Survey Office, Kowloon

MASS TRANSIT RAILWAY
(LAND RESUMPTION AND RELATED PROVISIONS) ORDINANCE
(CHAPTER 276)
MASS TRANSIT RAILWAY SHAM SHUI PO STATION EXTERNAL LIFT

File No. DSO/K W634 IV

Survey Sheet No. 11-NW-14A

Layout Plan No.

Reference Plan No.

PLAN No. KM7925b

Date : 18/03/2011