




SCALE 1 : 20000

TEMPORARY WORKS ABOVE GROUND AND UNDERGROUND

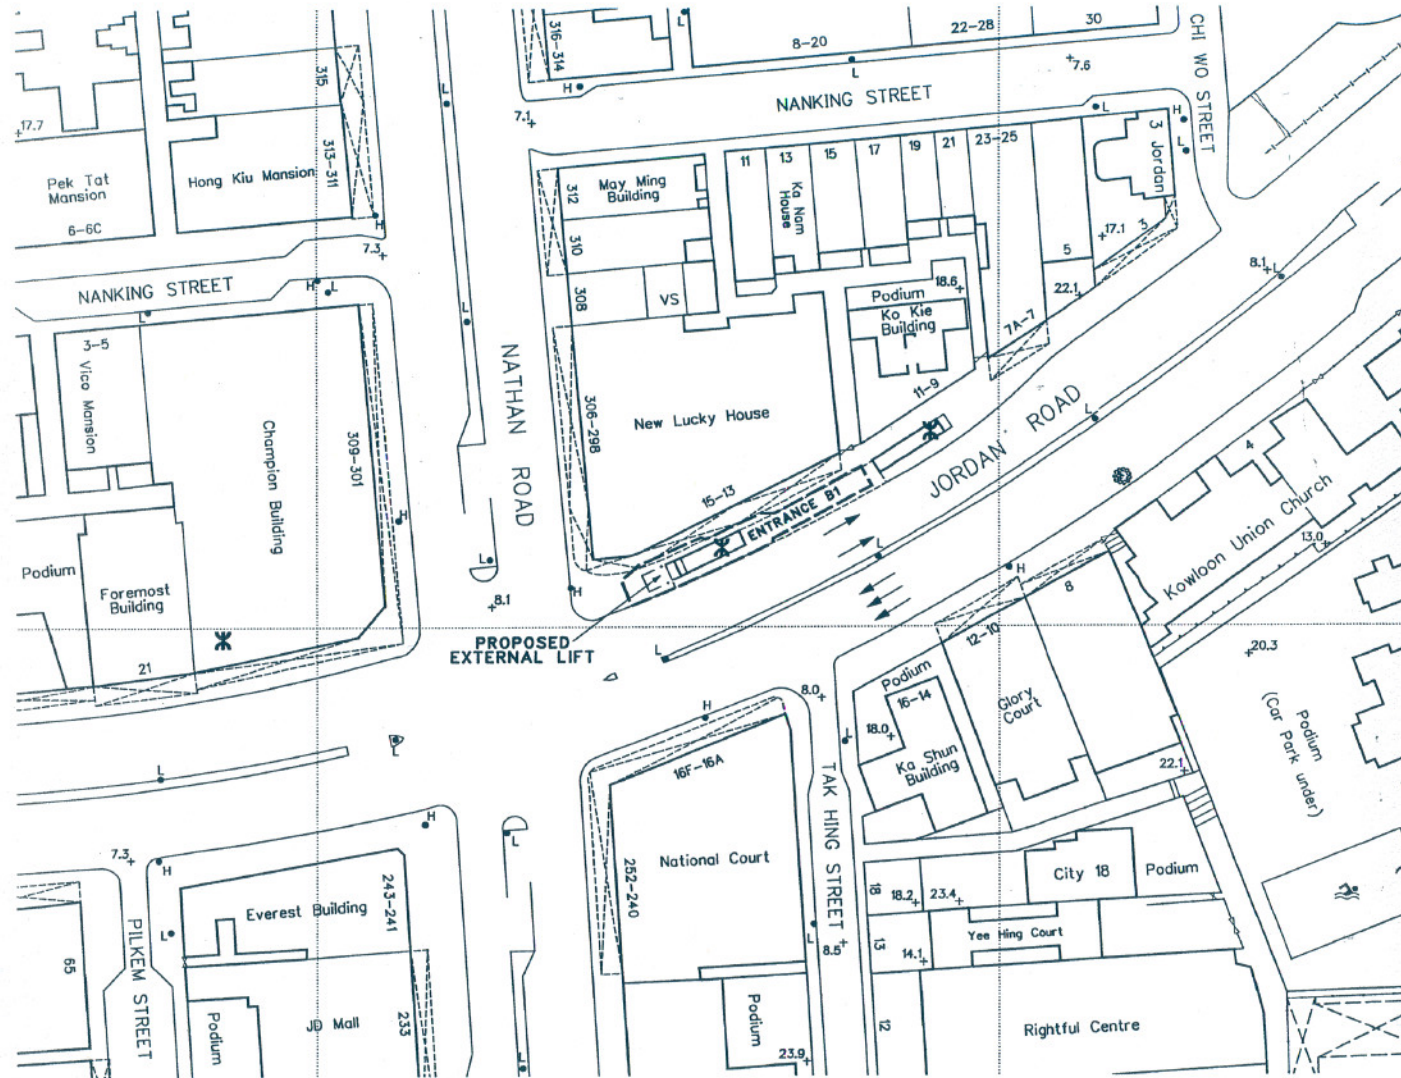

SCALE 1 : 750



FOR IDENTIFICATION PURPOSES ONLY

Estate Management Section
Lands Department

Plan Prepared by District Survey Office, Kowloon

MASS TRANSIT RAILWAY
(LAND RESUMPTION AND RELATED PROVISIONS) ORDINANCE
(CHAPTER 276)
MASS TRANSIT RAILWAY JORDAN STATION EXTERNAL LIFT

File No. (9) in DSO/K W634 VI
Survey Sheet No. 11-NW-24D
Layout Plan No.
Reference Plan No.

PLAN No. KM8104a