




LOCATION




SCALE 1 : 20000

- TEMPORARY WORKS
- PERMANENT WORKS ABOVE GROUND AND UNDERGROUND
- TEMPORARY WORKS ABOVE THE LEVEL OF 13.1 METRES (ABOUT) ABOVE THE HONG KONG PRINCIPAL DATUM
- PERMANENT WORKS BELOW THE LEVEL OF 13.1 METRES (ABOUT) ABOVE THE HONG KONG PRINCIPAL DATUM
- TEMPORARY PEDESTRIAN ACCESS (1.5 METRES APPROX.)

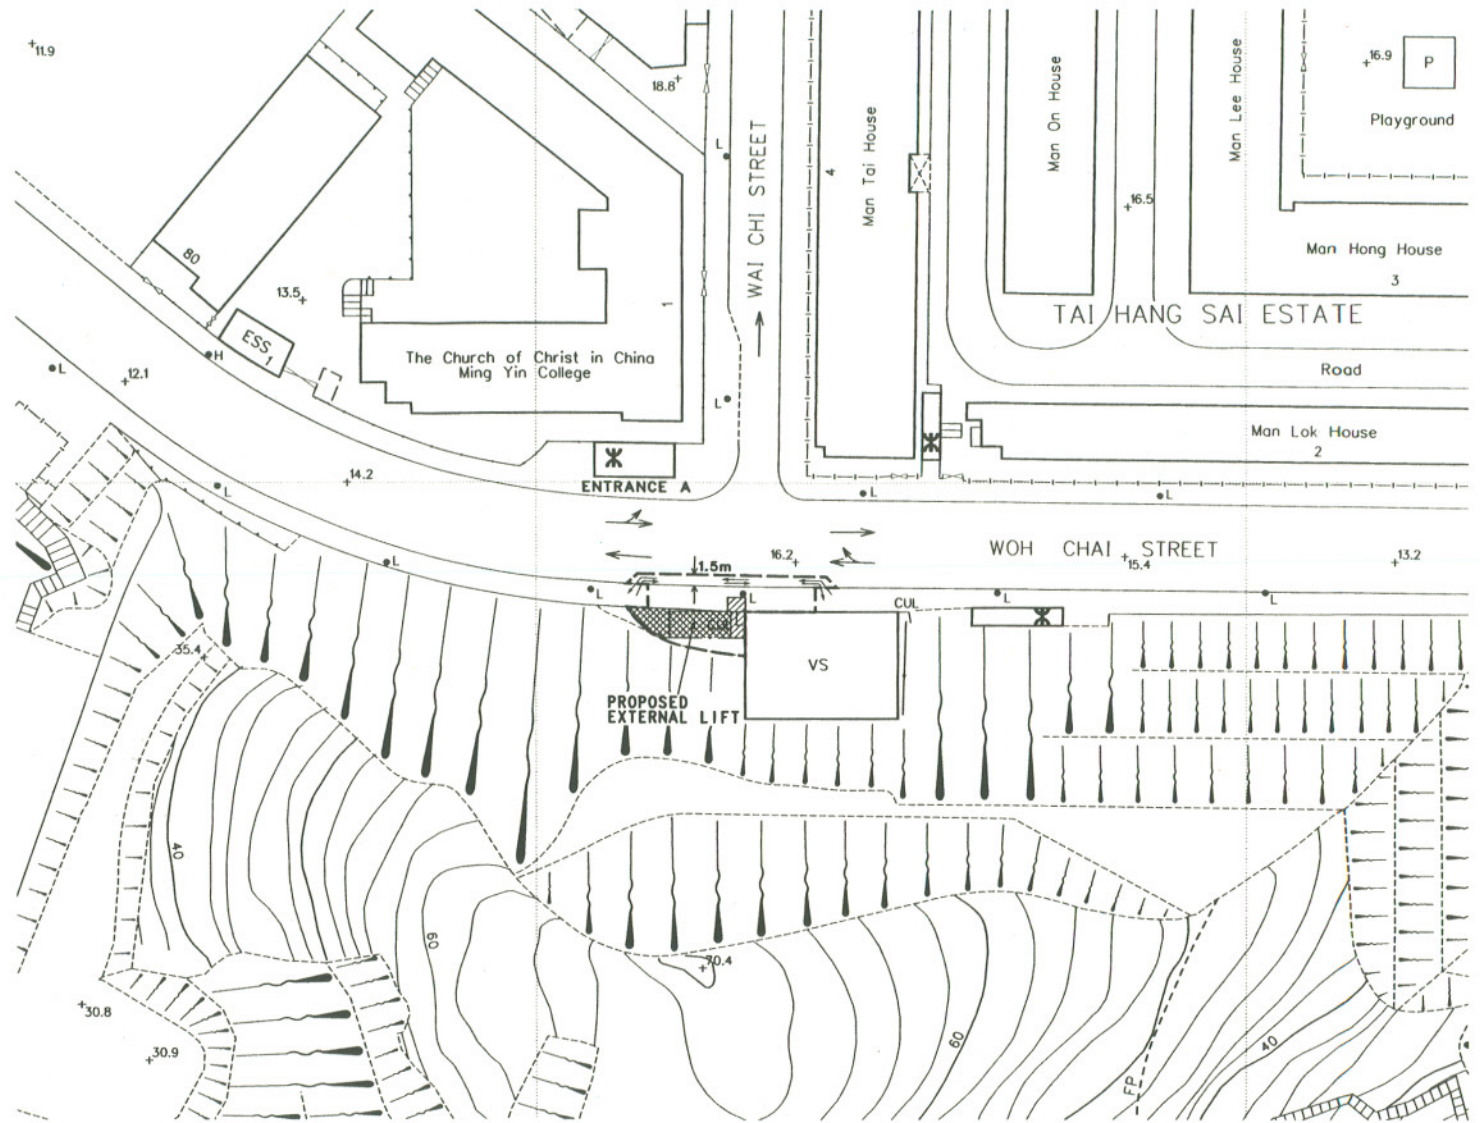

SCALE 1 : 750

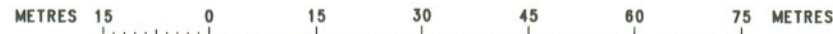

FOR IDENTIFICATION PURPOSES ONLY



Estate Management Section
Lands Department

Plan Prepared by District Survey Office, Kowloon

MASS TRANSIT RAILWAY
(LAND RESUMPTION AND RELATED PROVISIONS) ORDINANCE
(CHAPTER 276)
MASS TRANSIT RAILWAY SHEK KIP MEI STATION EXTERNAL LIFT

File No. (23) in DSO/K W634 IV

Survey Sheet No. 11-NW-14B

Layout Plan No.

Reference Plan No.

PLAN No. KM8192