



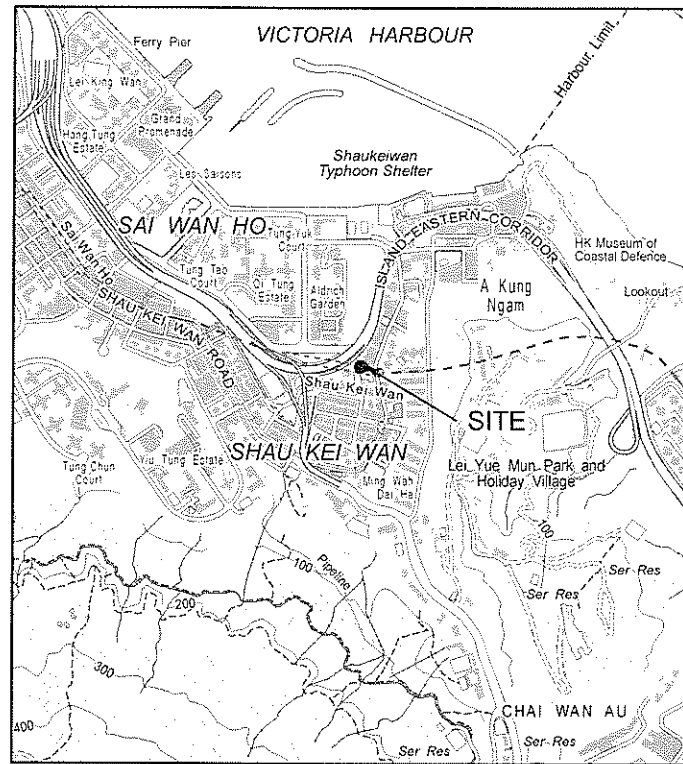


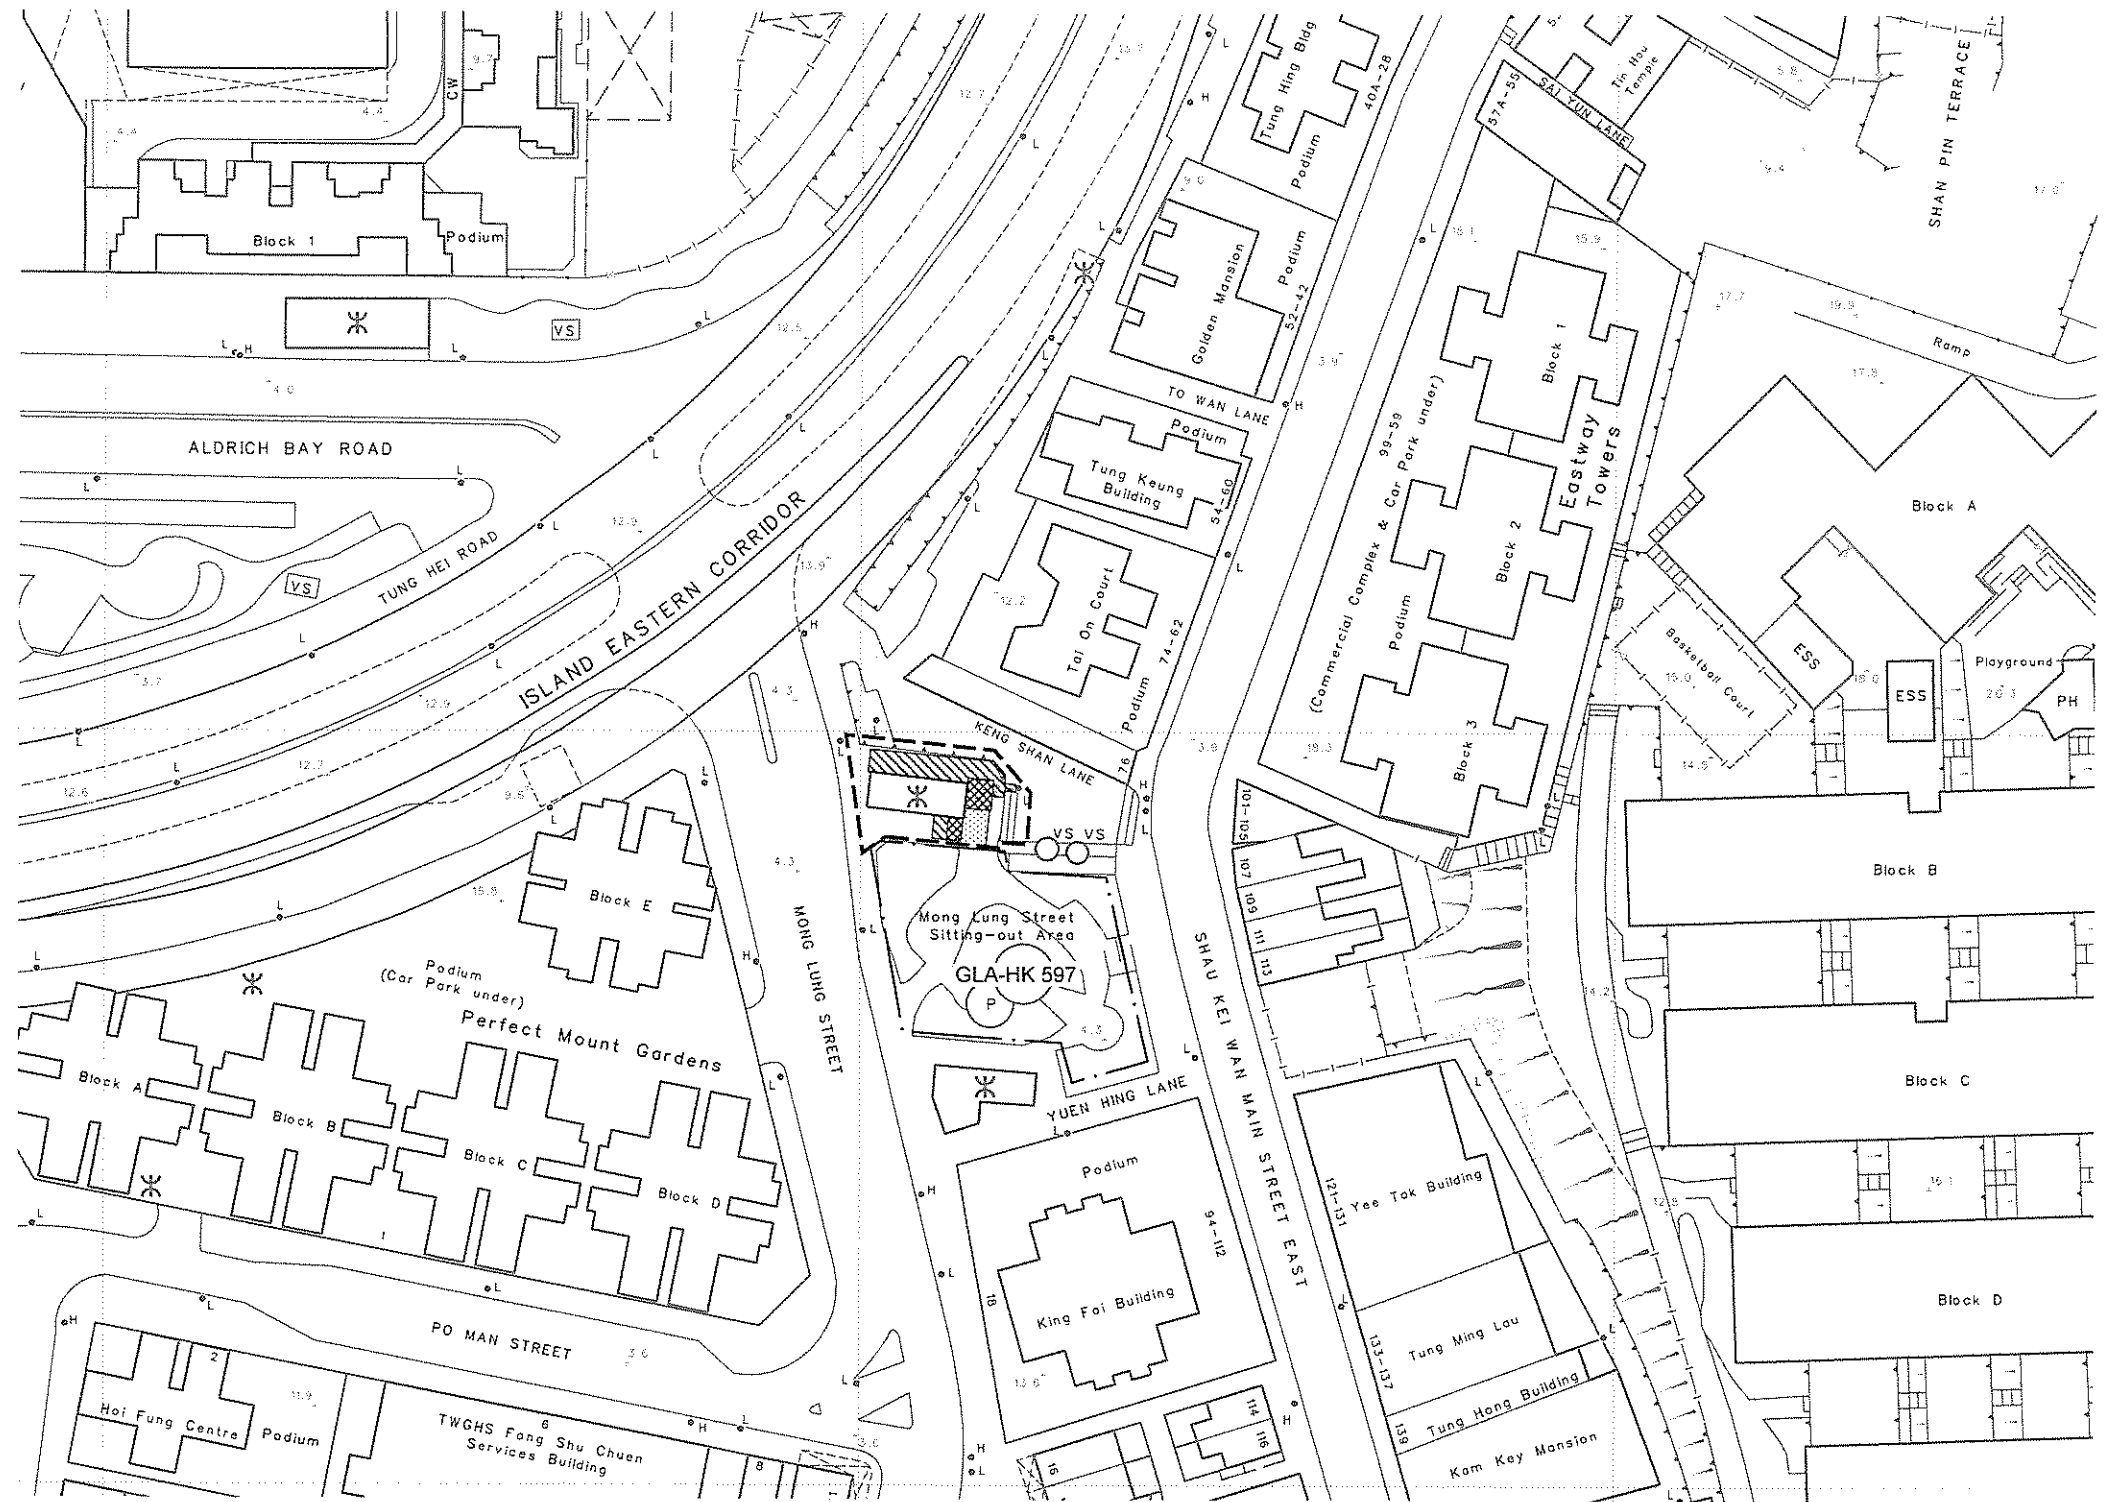
LOCATION

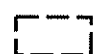


SCALE 1:20000

LEGEND

-  TEMPORARY CLOSURE AREAS ABOVE GROUND AND UNDERGROUND
-  PERMANENT CLOSURE AREAS ABOVE GROUND AND UNDERGROUND
-  PERMANENT CLOSURE AREAS UNDERGROUND
-  PERMANENT CLOSURE AREAS ABOVE GROUND



SCALE 1:1 000

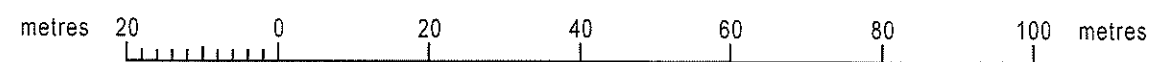

FOR IDENTIFICATION PURPOSES ONLY

District Lands Office, Hong Kong East Lands Department

Plan Prepared by District Survey Office, Hong Kong

© Copyright reserved - Hong Kong SAR Government

MASS TRANSIT RAILWAY
(LAND RESUMPTION AND RELATED PROVISIONS) ORDINANCE (CHAPTER 276)
MASS TRANSIT RAILWAY SHAU KEI WAN STATION EXTERNAL LIFT

File No. LD SD/MTR/SKW/1

Survey Sheet No. 11-SE-8D & 13B

Layout Plan No.

Reference Plan No.

PLAN No. HKM9624

Date : 26/11/2013