


位置 LOCATION

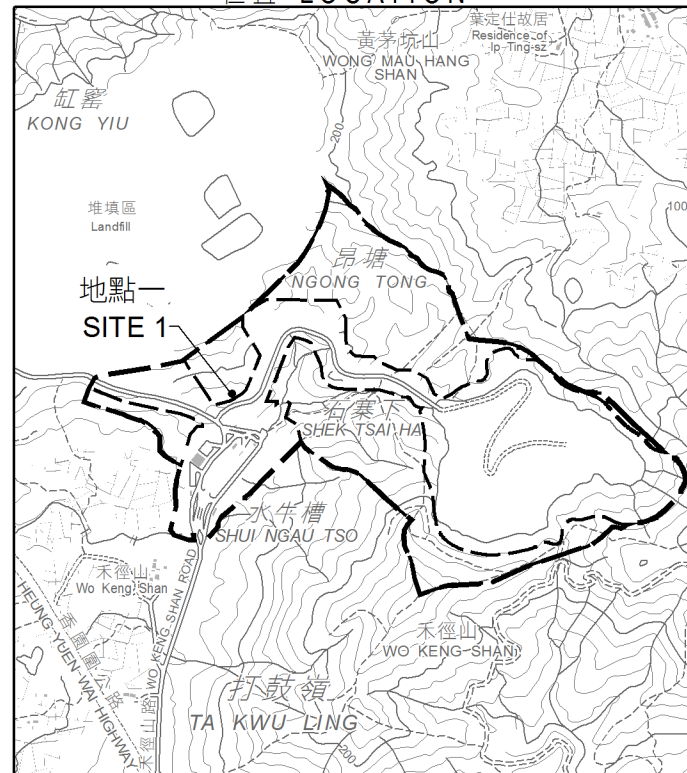

比例 SCALE 1:20 000

圖例 LEGEND

—— 擬建的新界東北堆填區擴建計劃工程範圍
PROJECT LIMIT OF PROPOSED NENT LANDFILL EXTENSION

—— 收地 / 清拆界限
RESUMPTION / CLEARANCE LIMIT

(R) 將予徵用的土地
LAND TO BE ACQUIRED

(R) 紅色
RED

將予徵用土地的面積 AREA OF LAND TO BE ACQUIRED		
地點編號 SITE No.	墳墓編號 GRAVE No.	平方米 (約數) m² (ABOUT)
地點一 SITE 1	G2	6.5



比例尺 SCALE 1:10 000

米 metres 20 0 20 40 60 80 100 米 metres

只作識別用
FOR IDENTIFICATION PURPOSES ONLY

已簽署 Signed

(彭蔚珊女士) (Ms. Catherine PANG)

北區地政專員 District Lands Officer, North

日期 Date 25/03/2020



地政總署 北區地政處
District Lands Office, North
Lands Department

圖則由北區測量處繪製

Plan Prepared by District Survey Office, North

© 香港特別行政區政府 版權所有 Copyright reserved - Hong Kong SAR Government

土地徵用圖則
土地徵用(管有業權)條例(第130章)
徵用土地以便進行
新界東北堆填區擴建計劃

LAND ACQUISITION PLAN
LAND ACQUISITION (POSSESSORY TITLE) ORDINANCE (CHAPTER 130)
ACQUISITION OF LAND FOR
NORTHEAST NEW TERRITORIES LANDFILL EXTENSION

檔案編號
File No. L/M(10) in DLON 483/NRN/59

測量圖編號
Survey Sheet No. 3-NW-14D

參考圖編號
Ref. Plan No. 215523/01/011 (Rev. B) (環境保護署)
(EPD)

圖則編號
PLAN No. DNM2640i (第二張 共五張)
(Sheet 2 of 5)

日期 Date : 19/03/2020