


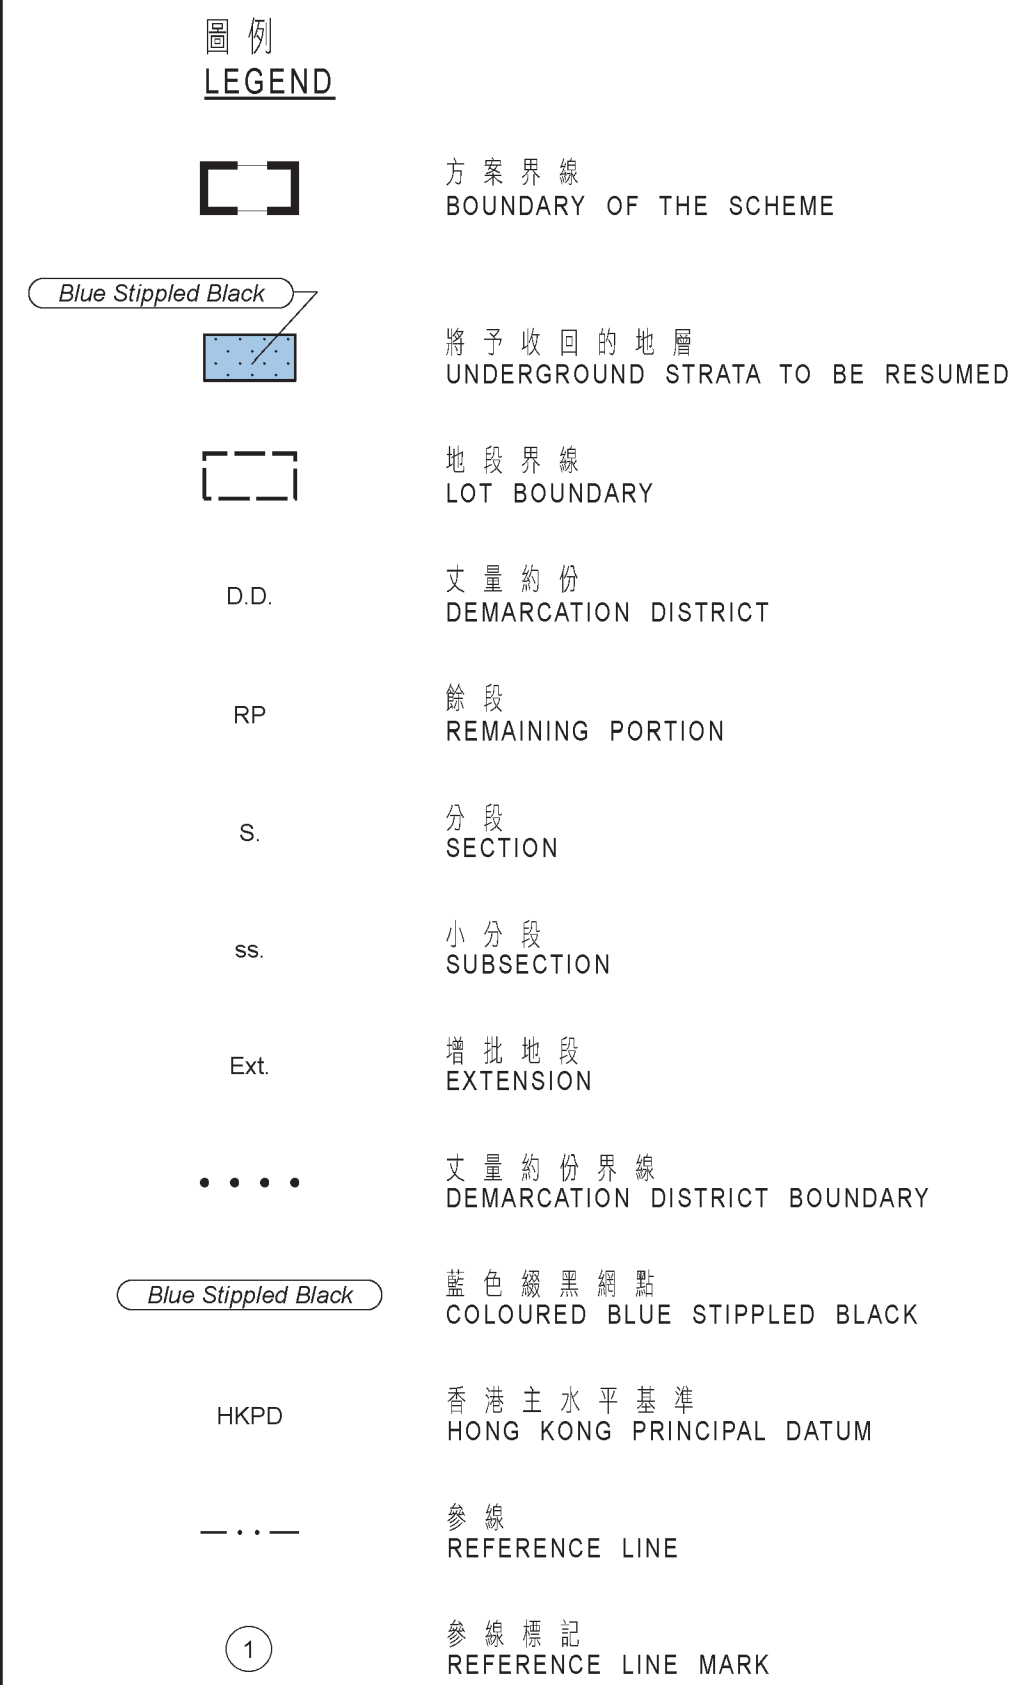

----- SIGNED -----
 (何敏儀 HO Mun-ye)
 總營業測量師/廣路發展
 Chief Estate Surveyor / Railway Development
 日期 Date 10 JUL 2025

地政總署 鐵路發展組
Railway Development Section
Lands Department
圖則由鐵路發展測量小組繪製
Plan Prepared by Railway Development Survey Unit
© 香港特別行政區政府 一 版權所有 Copyright reserved - Hong Kong SAR Government

鐵路條例 (第 5 1 9 章)
北環線主線
收回地層圖則
RAILWAYS ORDINANCE (CHAPTER 519)
NORTHERN LINK MAIN LINE
UNDERGROUND STRATA RESUMPTION PLAN

檔案編號 File No. LAO/RDS-HO-NOL-GEN-087-001-P001 & SMO/RDSU-NOL-004-P001

測量圖編號 Survey Sheet No. 6-NE-12A

發展藍圖編號 Layout Plan No. -----

Reference Plan No. NOL-U02 (路政署 HyD)

圖則編號 PLAN No. RDM2051 (第二張 共十三張 SHEET 2 OF 13

日期 Date : 06/06/2025