


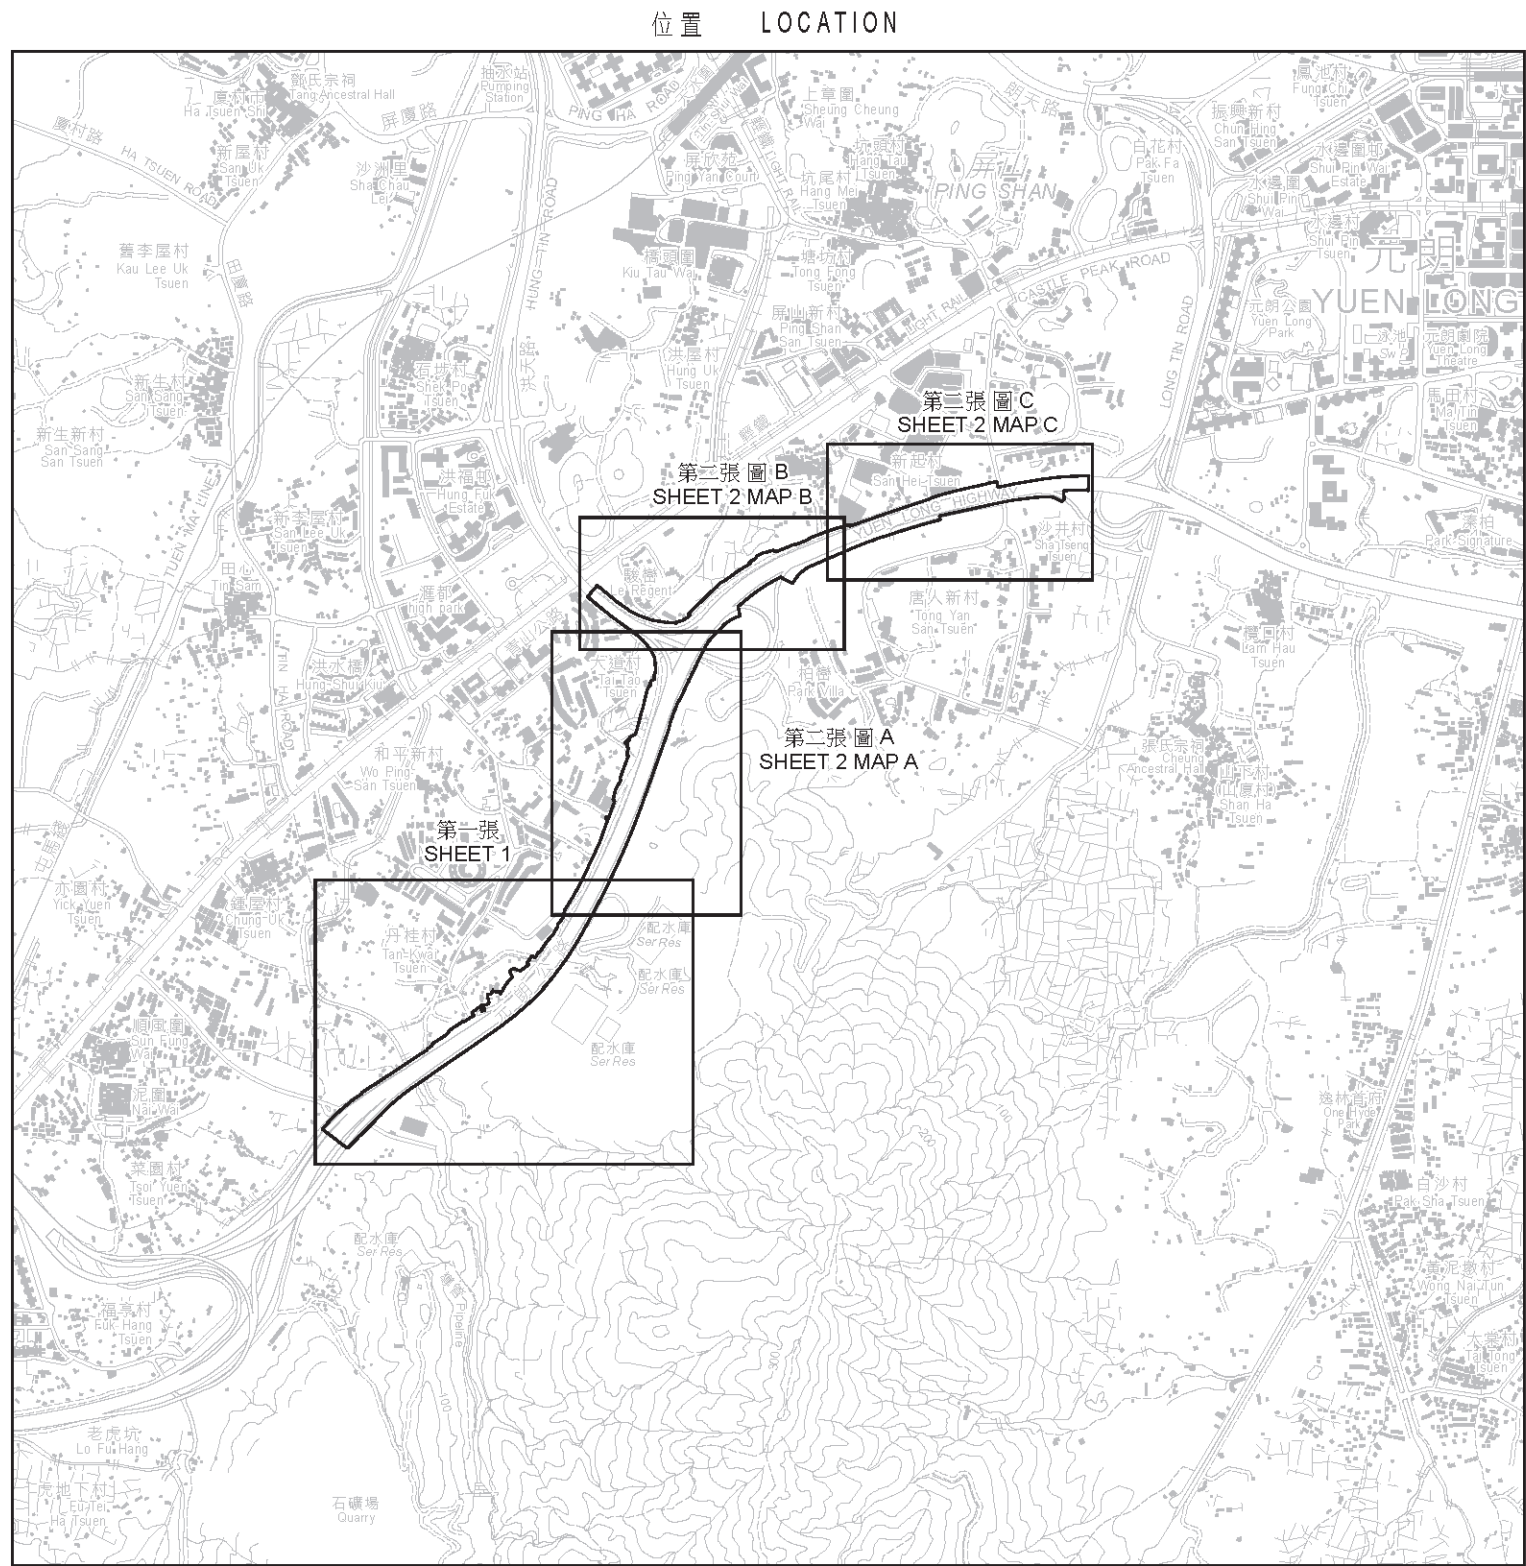

比例 SCALE 1:20 000

- 圖例
LEGEND
- 收地 / 遷移界線
RESUMPTION / CLEARANCE LIMIT
 - 將予收回的土地
LAND TO BE RESUMED
 - 地段界線
LOT BOUNDARY
 - D.D. 分區
DEMARCATION DISTRICT
 - RP 剩段
REMAINING PORTION
 - S. 分界
SECTION
 - 分區界線
DEMARCATION DISTRICT BOUNDARY
 - 分區界線
DISTRICT BOUNDARY
 - 橙色
COLOURED ORANGE

將予收回土地的面積 Area of Land to be Resumed				
式量部份 D.D. No.	地段編號 Lot No.	平方呎(約數) m ² (about)	平方呎(約數) ft ² (about)	
121	262 RP	(部分 Portion)	841	905
121	265 RP	(部分 Portion)	3.7	40
121	274 RP	(部分 Portion)	74.1	798
121	275 RP	(部分 Portion)	180.0	1935
121	287 RP	(部分 Portion)	531.5	5721
121	330 RP	(部分 Portion)	68.7	733
121	331 RP	(部分 Portion)	152.2	1632
121	453 S.D.RP	(部分 Portion)	522.9	5738
121	455 RP	(部分 Portion)	1304.6	14043
121	456 RP	(部分 Portion)	14.3	154
121	457 RP	(部分 Portion)	189.2	2037
121	458 RP	(部分 Portion)	244.9	2635
121	459 RP	(部分 Portion)	278.5	2978
121	461 RP	(部分 Portion)	377.4	4062
121	462 RP	(部分 Portion)	342.3	3685
121	463 RP	(部分 Portion)	158.3	1693
121	464 RP	(部分 Portion)	11.1	119
121	470 RP	(部分 Portion)	409.8	4398
121	483 S.A.RP	(部分 Portion)	71.6	773
121	483 S.B.RP	(部分 Portion)	549.2	5911
121	484 RP	(部分 Portion)	55.9	602
121	總計總 Total Area	(部分 Portion)	5571.2	59969



比例尺 SCALE 1:1 000
metres 20 0 20 40 60 80 100 metres

只作識別用 FOR IDENTIFICATION PURPOSES ONLY

檔案編號
File No. LANDSD LAO/ACQ-YLPT-YRN-2020-31-B-00-P001,
LD DSO/YL/13/107/1

測量圖編號
Survey Sheet No. 6-NW-17B, 17D, 18A & 18C

參考圖編號
Reference Plan No. 60695325/GAZ/100 to 105 (請取署 HYD)

圖則編號
PLAN No. YLM11166a (第一張 共二張 SHEET 1 OF 2)

已簽署 Signed
(陳建通 Tommy CHEN)
總產業測量師/土地收用 Chief Estate Surveyor / Acquisition
日期 Date 09/01/2026

地政總署 土地收用組
Acquisition Section
Lands Department
圖則由土地收用組準備
Plan Prepared by District Survey Office, Yuen Long
© 版權所有/保留 - 所有權 Copyright reserved - Hong Kong SAR Government

收地圖則
道路 (工程、使用及補償) 條例 (第 370 章)
工務計劃項目第 888TH 號
元朗公路 (藍地至唐人新村段) 擴闊工程
RESUMPTION PLAN
ROADS (WORKS, USE AND COMPENSATION) ORDINANCE (CHAPTER 370)
PWP ITEM NO. 888TH
WIDENING OF YUEN LONG HIGHWAY (SECTION BETWEEN LAM TEI AND TONG YAN SAN TSUEN)