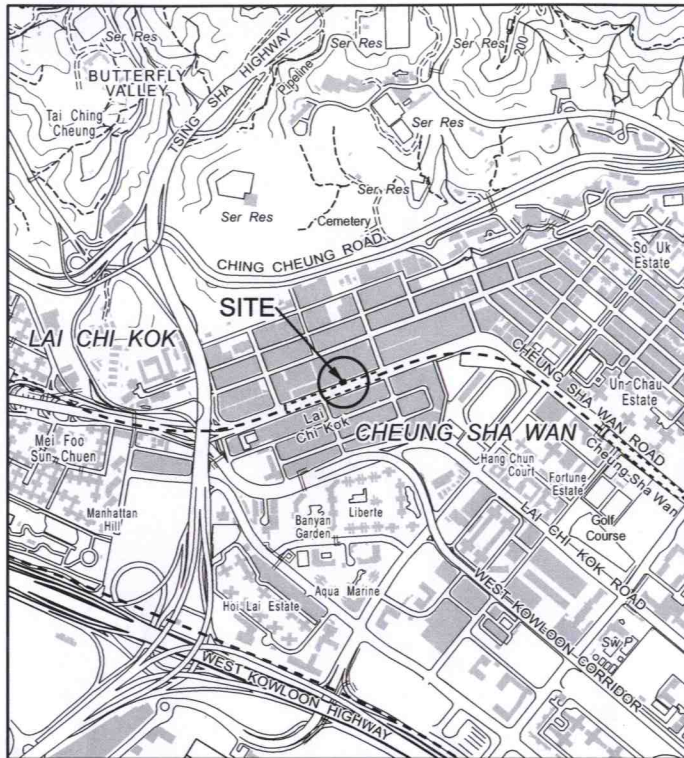
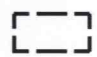

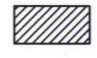
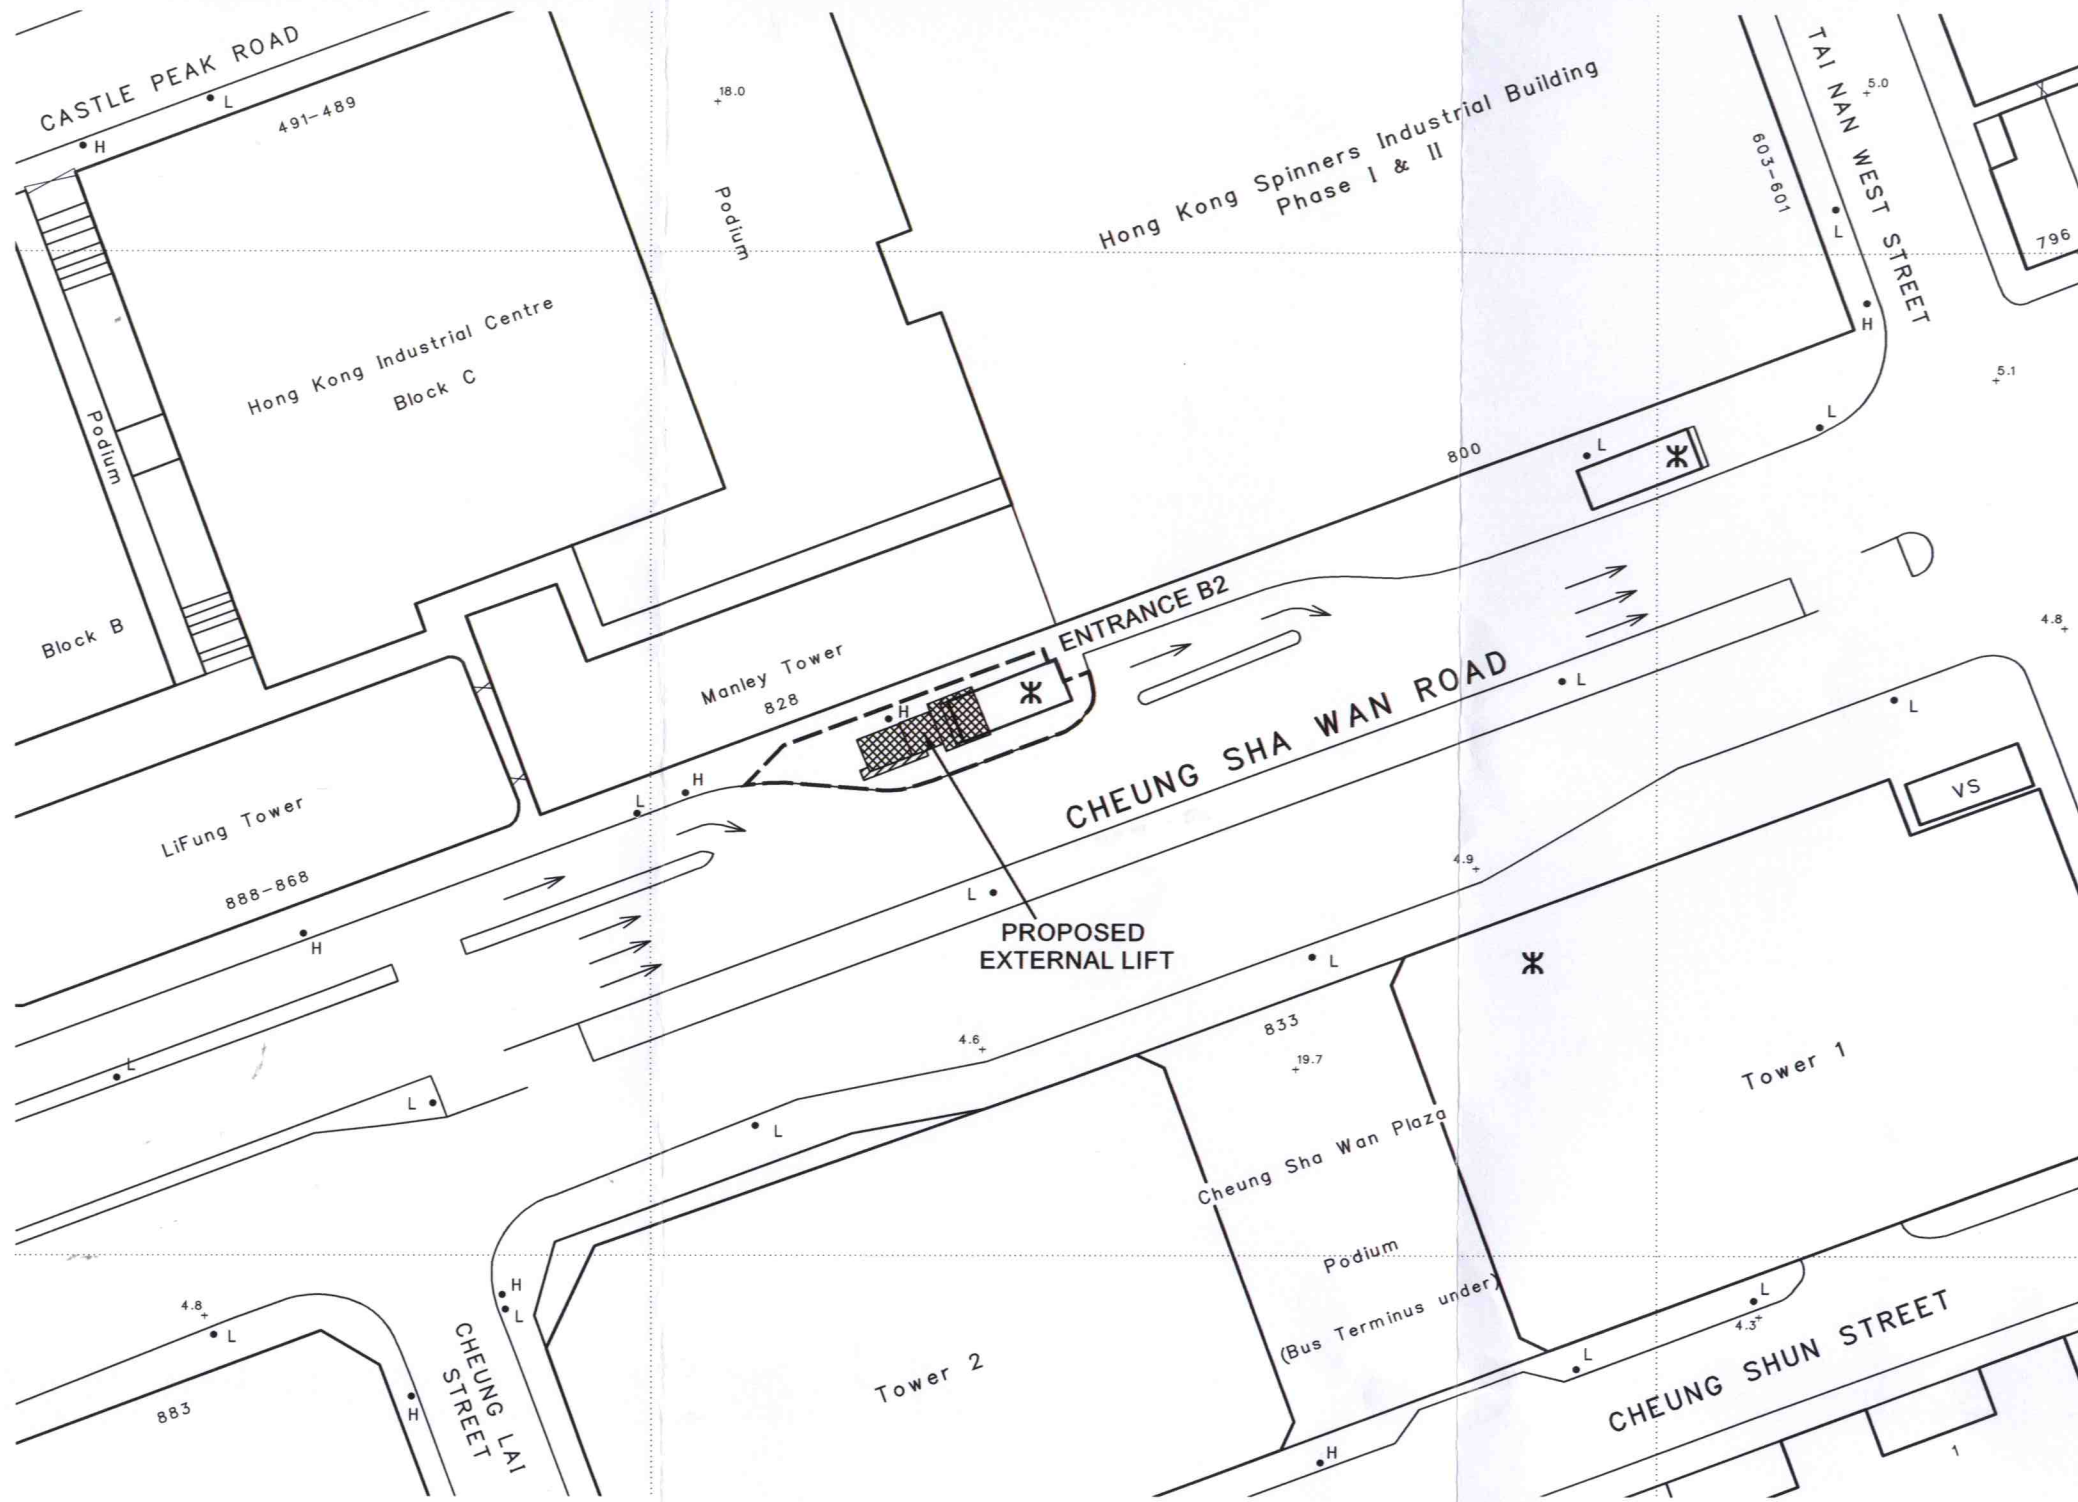


LOCATION

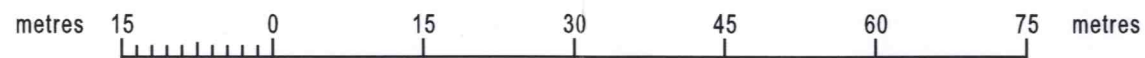


SCALE 1:20000

-  TEMPORARY WORKS ABOVE GROUND AND UNDERGROUND
-  PERMANENT WORKS ABOVE GROUND AND UNDERGROUND
-  TEMPORARY WORKS ABOVE THE LEVEL OF 0.8 METRES (ABOUT) ABOVE THE HONG KONG PRINCIPAL DATUM
PERMANENT WORKS BELOW THE LEVEL OF 0.8 METRES (ABOUT) ABOVE THE HONG KONG PRINCIPAL DATUM



SCALE 1:750



FOR IDENTIFICATION PURPOSES ONLY

 Estate Management Section
Lands Department

Plan Prepared by District Survey Office, Kowloon

© Copyright reserved - Hong Kong SAR Government

MASS TRANSIT RAILWAY
(LAND RESUMPTION AND RELATED PROVISIONS) ORDINANCE (CHAPTER 276)
MASS TRANSIT RAILWAY LAI CHI KOK STATION EXTERNAL LIFT

File No. (19) in DSO/K W634 VI

Survey Sheet No. 11-NW-8C

Layout Plan No.

Reference Plan No.

PLAN No. KM8320

Date : 09/11/2011