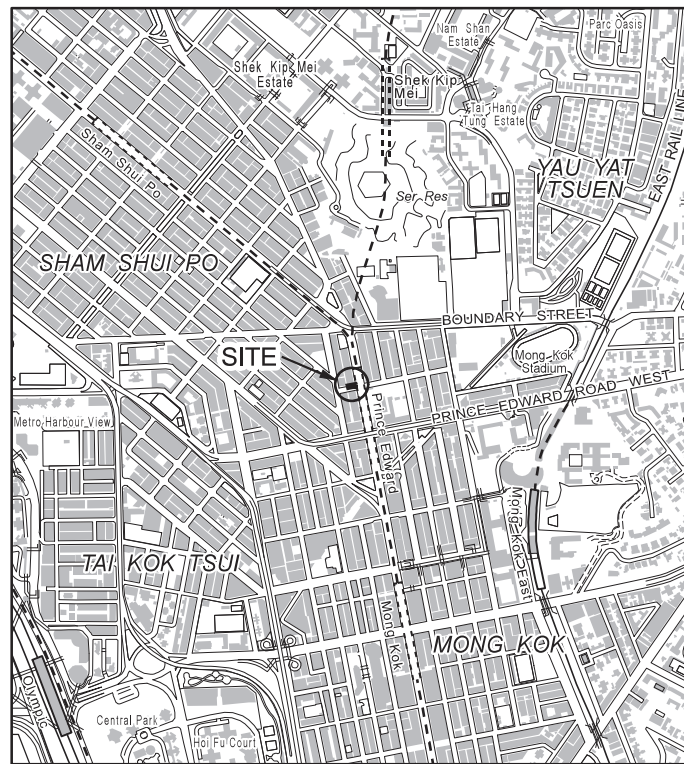
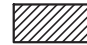

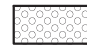



LOCATION

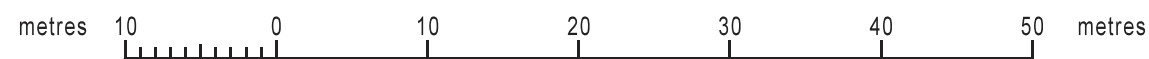


SCALE 1:20000

-  PERMANENT WORKS IN PERMANENT CLOSURE AREA
-  TEMPORARY WORKS IN TEMPORARY CLOSURE AREA
-  PERMANENT WORKS AT EXISTING ENTRANCE
-  TEMPORARY WORKS AT EXISTING ENTRANCE



SCALE 1:500



FOR IDENTIFICATION PURPOSES ONLY

 Estate Management Section  
Lands Department

Plan Prepared by District Survey Office, Kowloon

© Copyright reserved - Hong Kong SAR Government

MASS TRANSIT RAILWAY  
(LAND RESUMPTION AND RELATED PROVISIONS) ORDINANCE (CHAPTER 276)  
MASS TRANSIT RAILWAY PRINCE EDWARD STATION EXTERNAL LIFT

File No. DSO/K W634 VI

Survey Sheet No. 11-NW-14D

Layout Plan No.

Reference Plan No.

PLAN No. KM8606