


位置 LOCATION

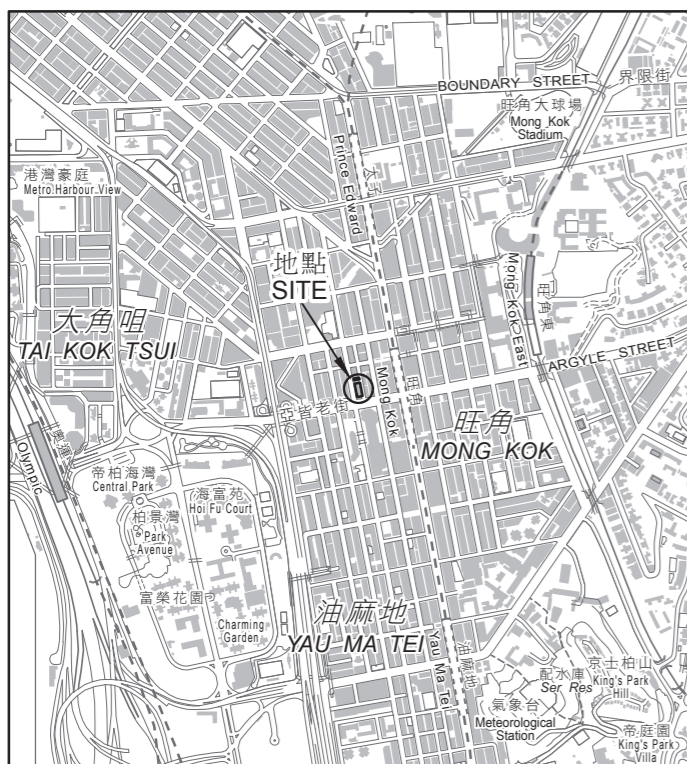

比例 SCALE 1:20 000

橙色間黑斜線 Orange Hatched Black

參考編號 Ref. No.	地段編號 LOT No.	物業地址 PROPERTY ADDRESS	平方米(大約) m ² (about)
①	九龍內地第1684號A分段、 九龍內地第1684號B分段、 九龍內地第1684號C分段、 九龍內地第1684號D分段、 九龍內地第1684號E分段、 九龍內地第1684號F分段、 九龍內地第1684號G分段以及 九龍內地第1684號餘段 K.I.L. 1684 S.A, K.I.L. 1684 S.B, K.I.L. 1684 S.C, K.I.L. 1684 S.D, K.I.L. 1684 S.E, K.I.L. 1684 S.F, K.I.L. 1684 S.G and K.I.L. 1684 RP	上海街602、614、 600、610、612、 604、608及606號 602, 614, 600, 610, 612, 604, 608 and 606 Shanghai Street	518.86
②	九龍內地第1361號E分段餘段 K.I.L. 1361 S.E RP	上海街620號 620 Shanghai Street	66.19
總面積 TOTAL AREA			585.05



面積約 585.05 平方米的將予收回土地以橙色間黑斜線標示
COLOURED ORANGE HATCHED BLACK AREAS 585.05 SQUARE METRES (ABOUT) TO BE RESUMED

比例尺 SCALE 1:1 000



只作識別用
FOR IDENTIFICATION PURPOSES ONLY

地政總署市區重建組
Urban Renewal Section, Lands Department

圖則由九龍測量處繪製
Plan Prepared by District Survey Office, Kowloon

© 香港特別行政區政府 — 版權所有
Copyright reserved - Hong Kong SAR Government

《收回土地條例》(第124章)
收回位於九龍旺角上海街/亞皆老街的土地
以供市區重建局實施MK/01發展計劃
LANDS RESUMPTION ORDINANCE (Chapter 124)
RESUMPTION OF LAND
FOR IMPLEMENTATION OF DEVELOPMENT SCHEME MK/01
BY THE URBAN RENEWAL AUTHORITY
AT SHANGHAI STREET / ARGYLE STREET, MONG KOK, KOWLOON

檔案編號 File No. DSO/K 088/2009

測量圖編號 Survey Sheet No. 11-NW-19B

發展藍圖編號 Layout Plan No.

參考圖編號 Reference Plan No.

圖則編號 PLAN No. KM8762