




位置 LOCATION

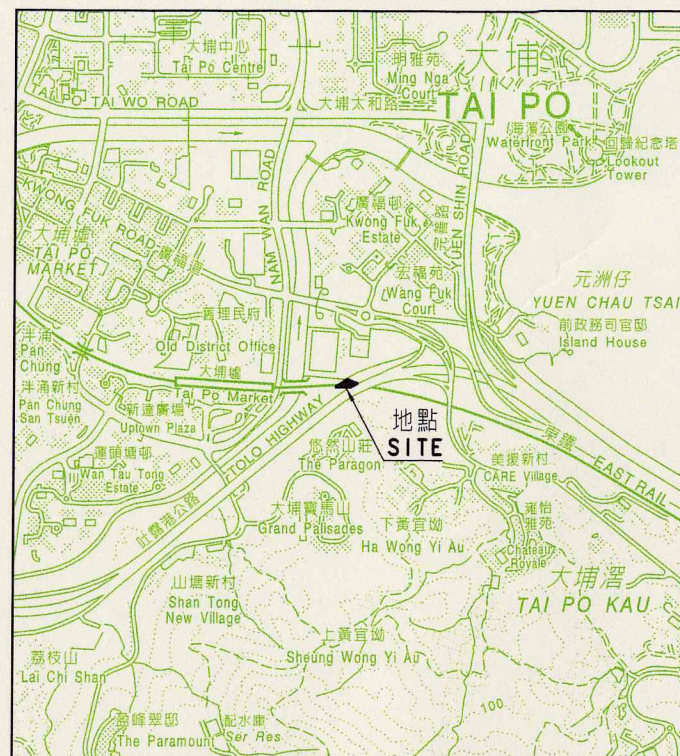

比例 Scale 1 : 20000

圖例 LEGEND


— 施工地區界限
LIMIT OF WORKS AREA

紫色
Purple
設定有永久權利進入、佔用及逗留在有關土地之內、之下及之上為建造高架行車道、為高架行車道進行保養及修補工程，並有通行權進入該高架行車道的土地範圍（這些權利，建議於香港主水平基準之上約15.1米至50.0米之間的水平可行使）
AREA OF LAND IN, UNDER AND OVER WHICH THE PERMANENT RIGHTS TO ENTER INTO OCCUPY AND REMAIN, TO CONSTRUCT THE ELEVATED CARRIAGEWAY AND TO CARRY OUT WORKS OF MAINTENANCE AND REPAIR OF THE ELEVATED CARRIAGEWAY, AND RIGHTS OF WAY, PASSAGE AND ACCESS IN AND OVER THE ELEVATED CARRIAGEWAY MAY BE CREATED (SUCH RIGHTS ARE PROPOSED TO BE CREATED AT THE APPROXIMATE LEVELS BETWEEN +15.1mHKPD AND +50.0mHKPD)

D.D. 丈量約份
DEMARCATION DISTRICT

G.L. 政府土地
GOVERNMENT LAND

GLA-TP 政府撥地 - 大埔
GOVERNMENT LAND ALLOCATION - TAI PO

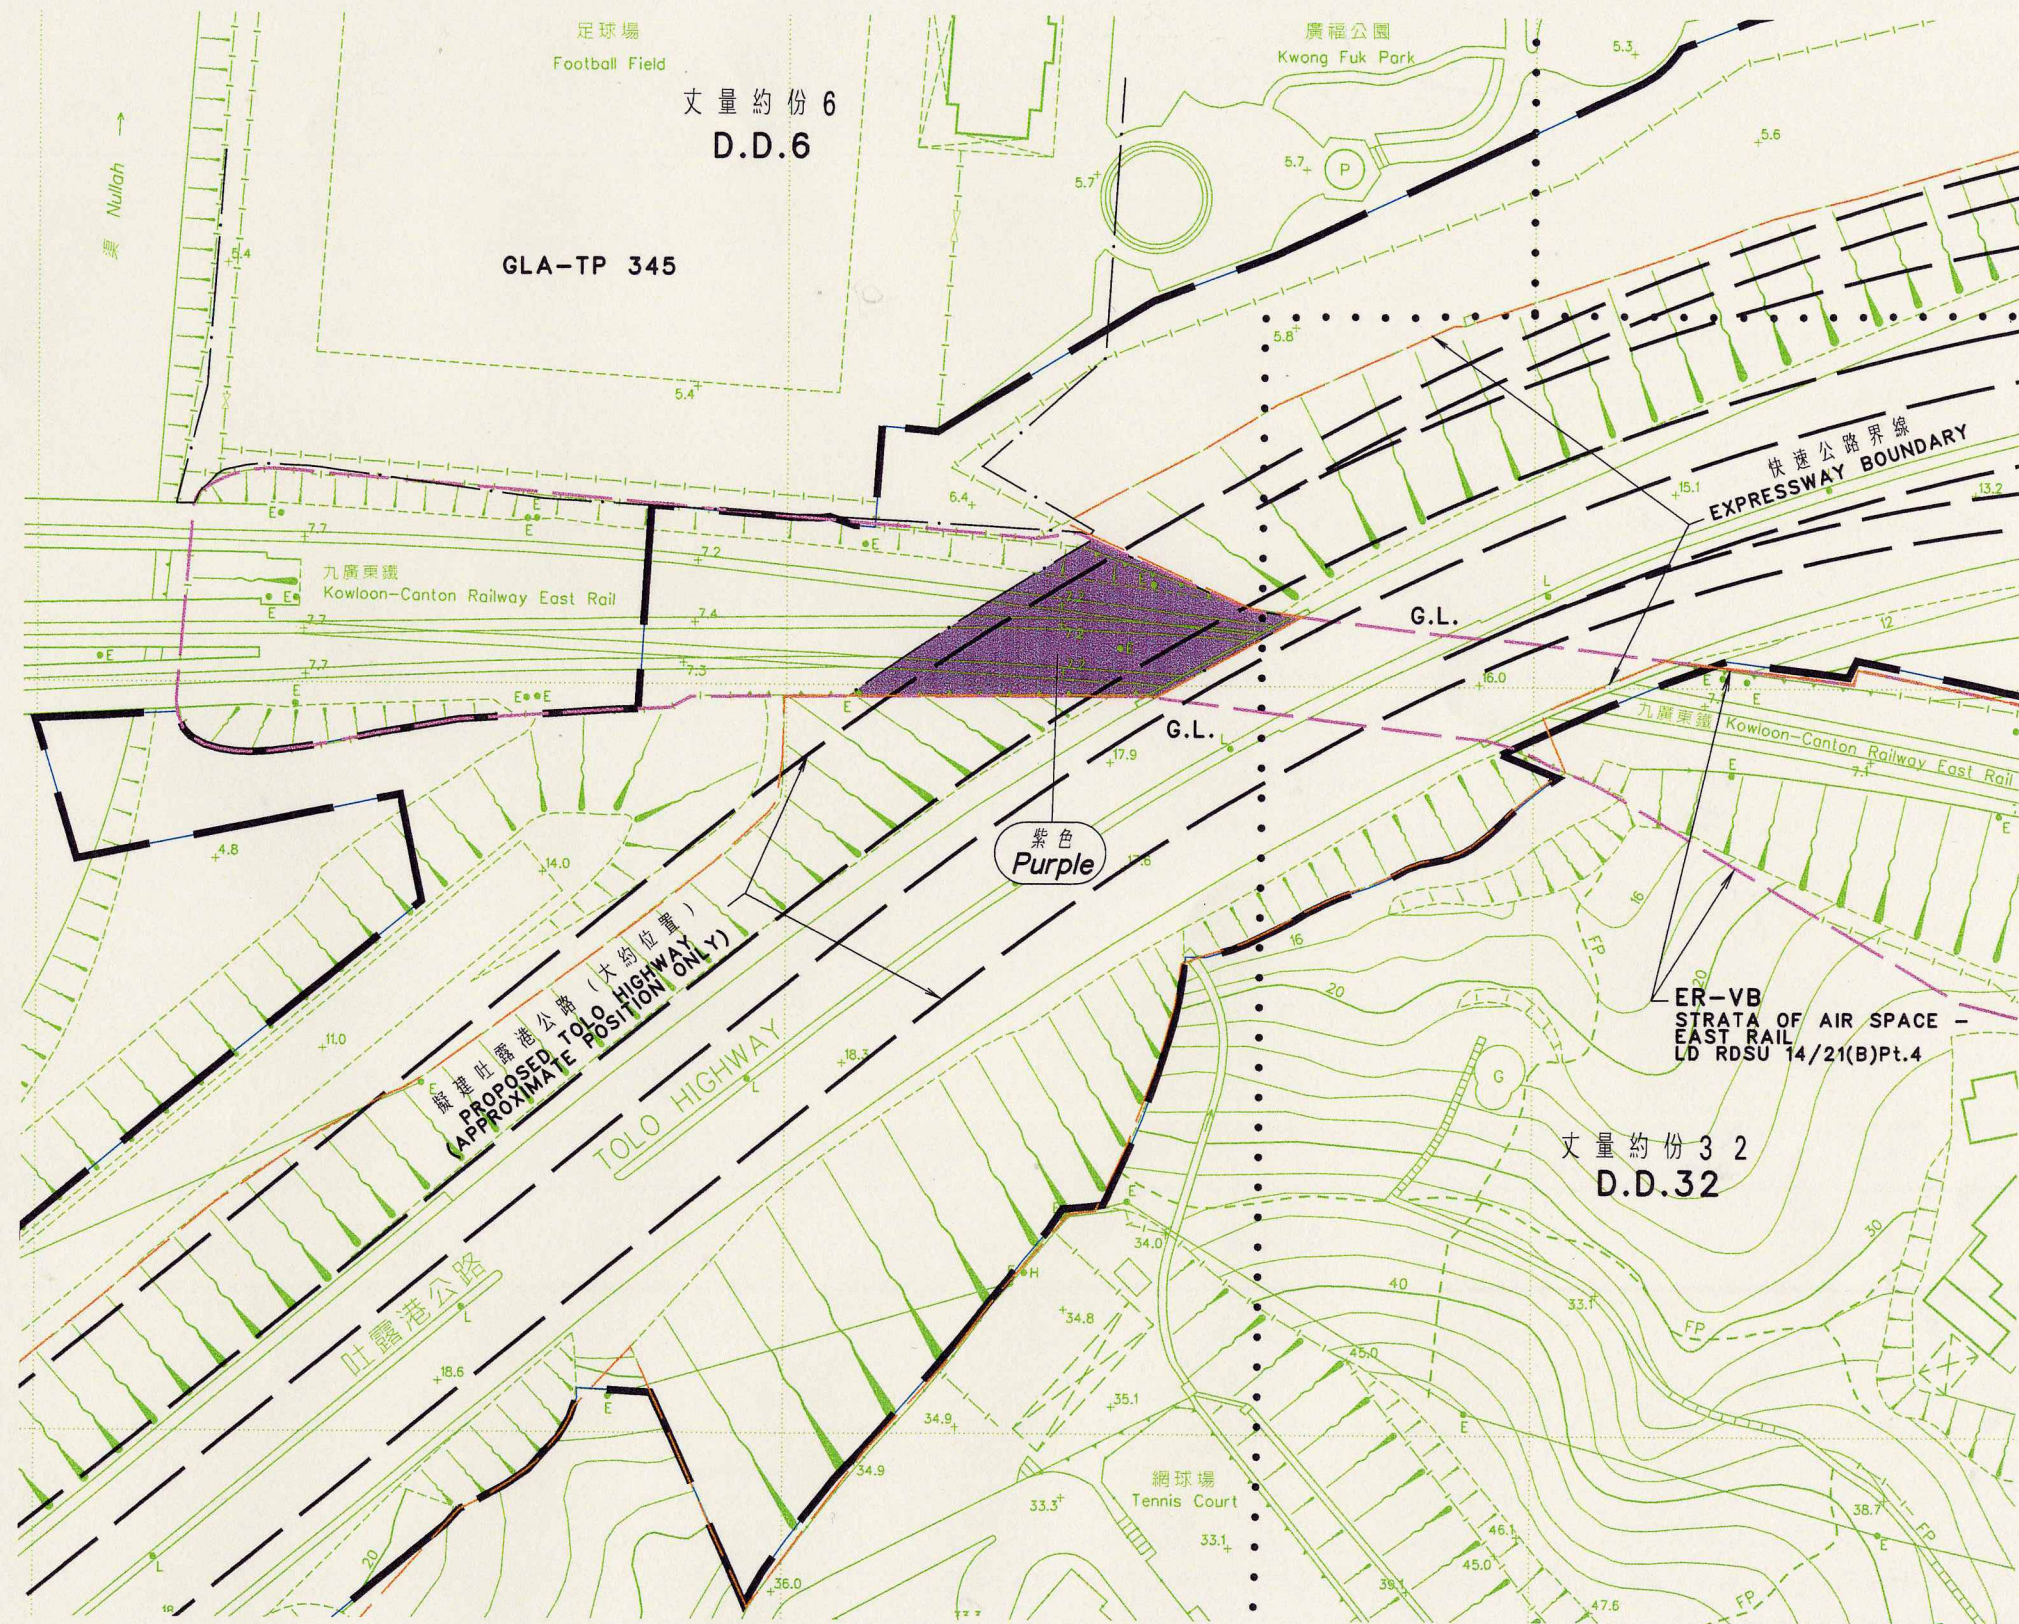

以紫色標示的面積約為 670 平方米 COLOURED PURPLE AREA 670 SQUARE METRES (ABOUT)

比例尺 Scale 1 : 1000
米 METRES 20 0 20 40 60 80 100 米 METRES

Signed

(霍麗棧) (Ms. EUGINA FOK)
大埔地政專員 District Lands Officer, Tai Po
地政總署 大埔地政處 District Lands Office, Tai Po
Lands Department
圖則由大埔測量處繪製 Plan Prepared by District Survey Office, Tai Po
17/10/2007

設定地役權或其他永久權利圖則
道路（工程、使用及補償）條例（第370章）
工務計劃項目第 6720TH 號
舊政務司官邸附近道路交匯處與粉嶺之間的吐露港公路／粉嶺公路擴闊工程 - 第一期
PLAN FOR CREATION OF EASEMENTS OR OTHER PERMANENT RIGHTS
ROADS (WORKS, USE AND COMPENSATION) ORDINANCE (CHAPTER 370)
PWP ITEM No. 6720TH
WIDENING OF TOLO HIGHWAY/FANLING HIGHWAY BETWEEN ISLAND HOUSE INTERCHANGE AND FANLING - STAGE 1

檔案編號 File No. DLO/TP 346/TRN/59/2

測量圖編號 Survey Sheet Nos. 7-NW-9D/10C

發展藍圖編號 Layout Plan No. S/TP/19 (O.Z.P.)

工程圖編號 Engineering Drg. No. HyD/TFH/GZ/003 (HyD)

圖則編號 PLAN No. TPM4691

日期 Date : 17.10.2007