



位置 LOCATION



比例 SCALE 1:20000

圖例 LEGEND

方案界線  
BOUNDARY OF THE SCHEME



(Purple Stippled Black)  
將設定暫時佔用土地權利(地面, 其上及其下)  
LAND ON WHICH RIGHTS OF TEMPORARY  
OCCUPATION OF LAND TO BE CREATED (AT  
GROUND LEVEL, ABOVE AND BELOW GROUND)

IL  
內地段  
INLAND LOT

(P)  
部分  
PORTION

mPD  
香港主水平基準(米)  
HONG KONG PRINCIPAL DATUM (METRE)

紫色線黑網點  
Purple Stippled Black - Purple Stippled Black

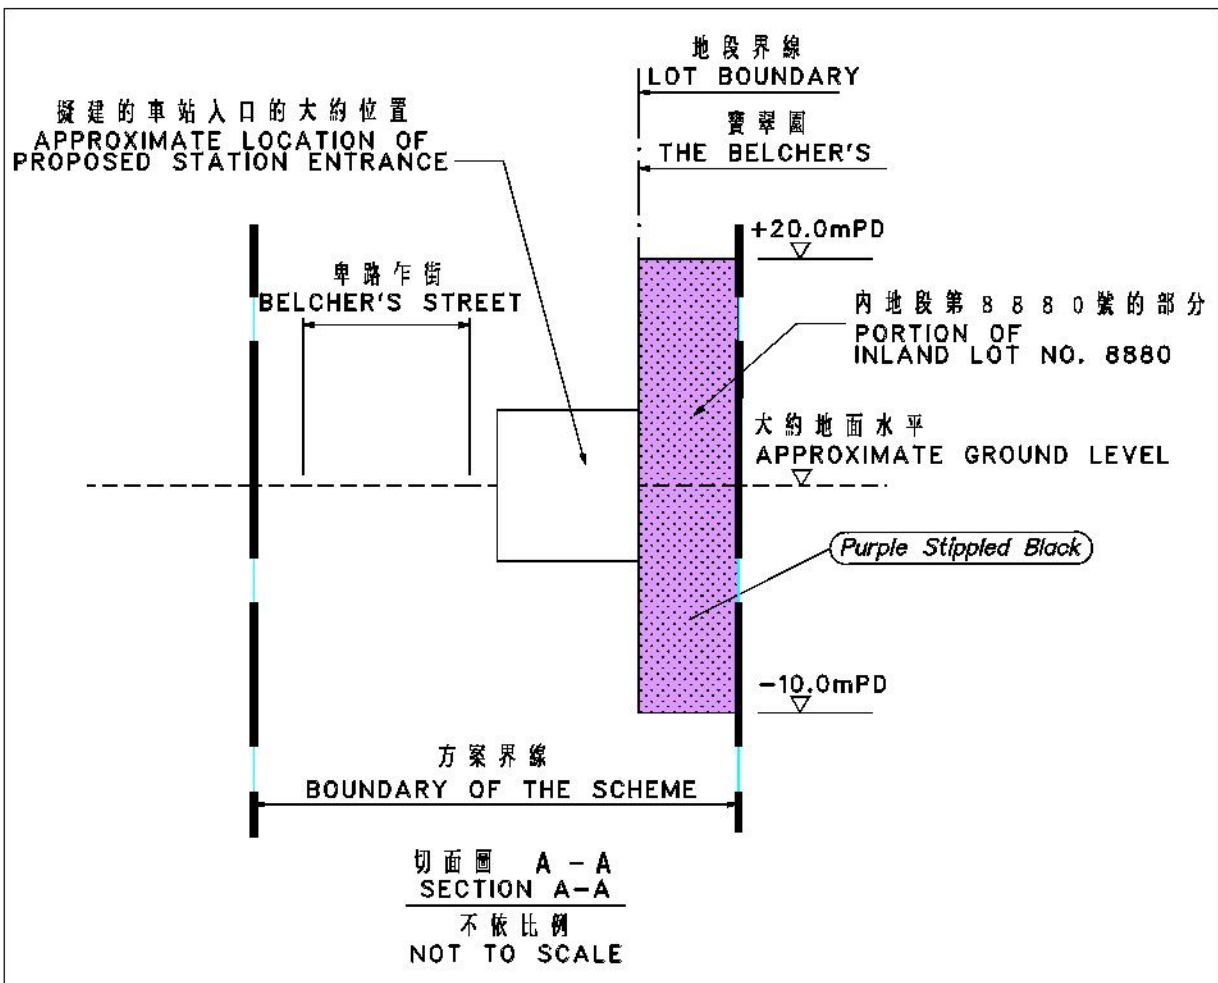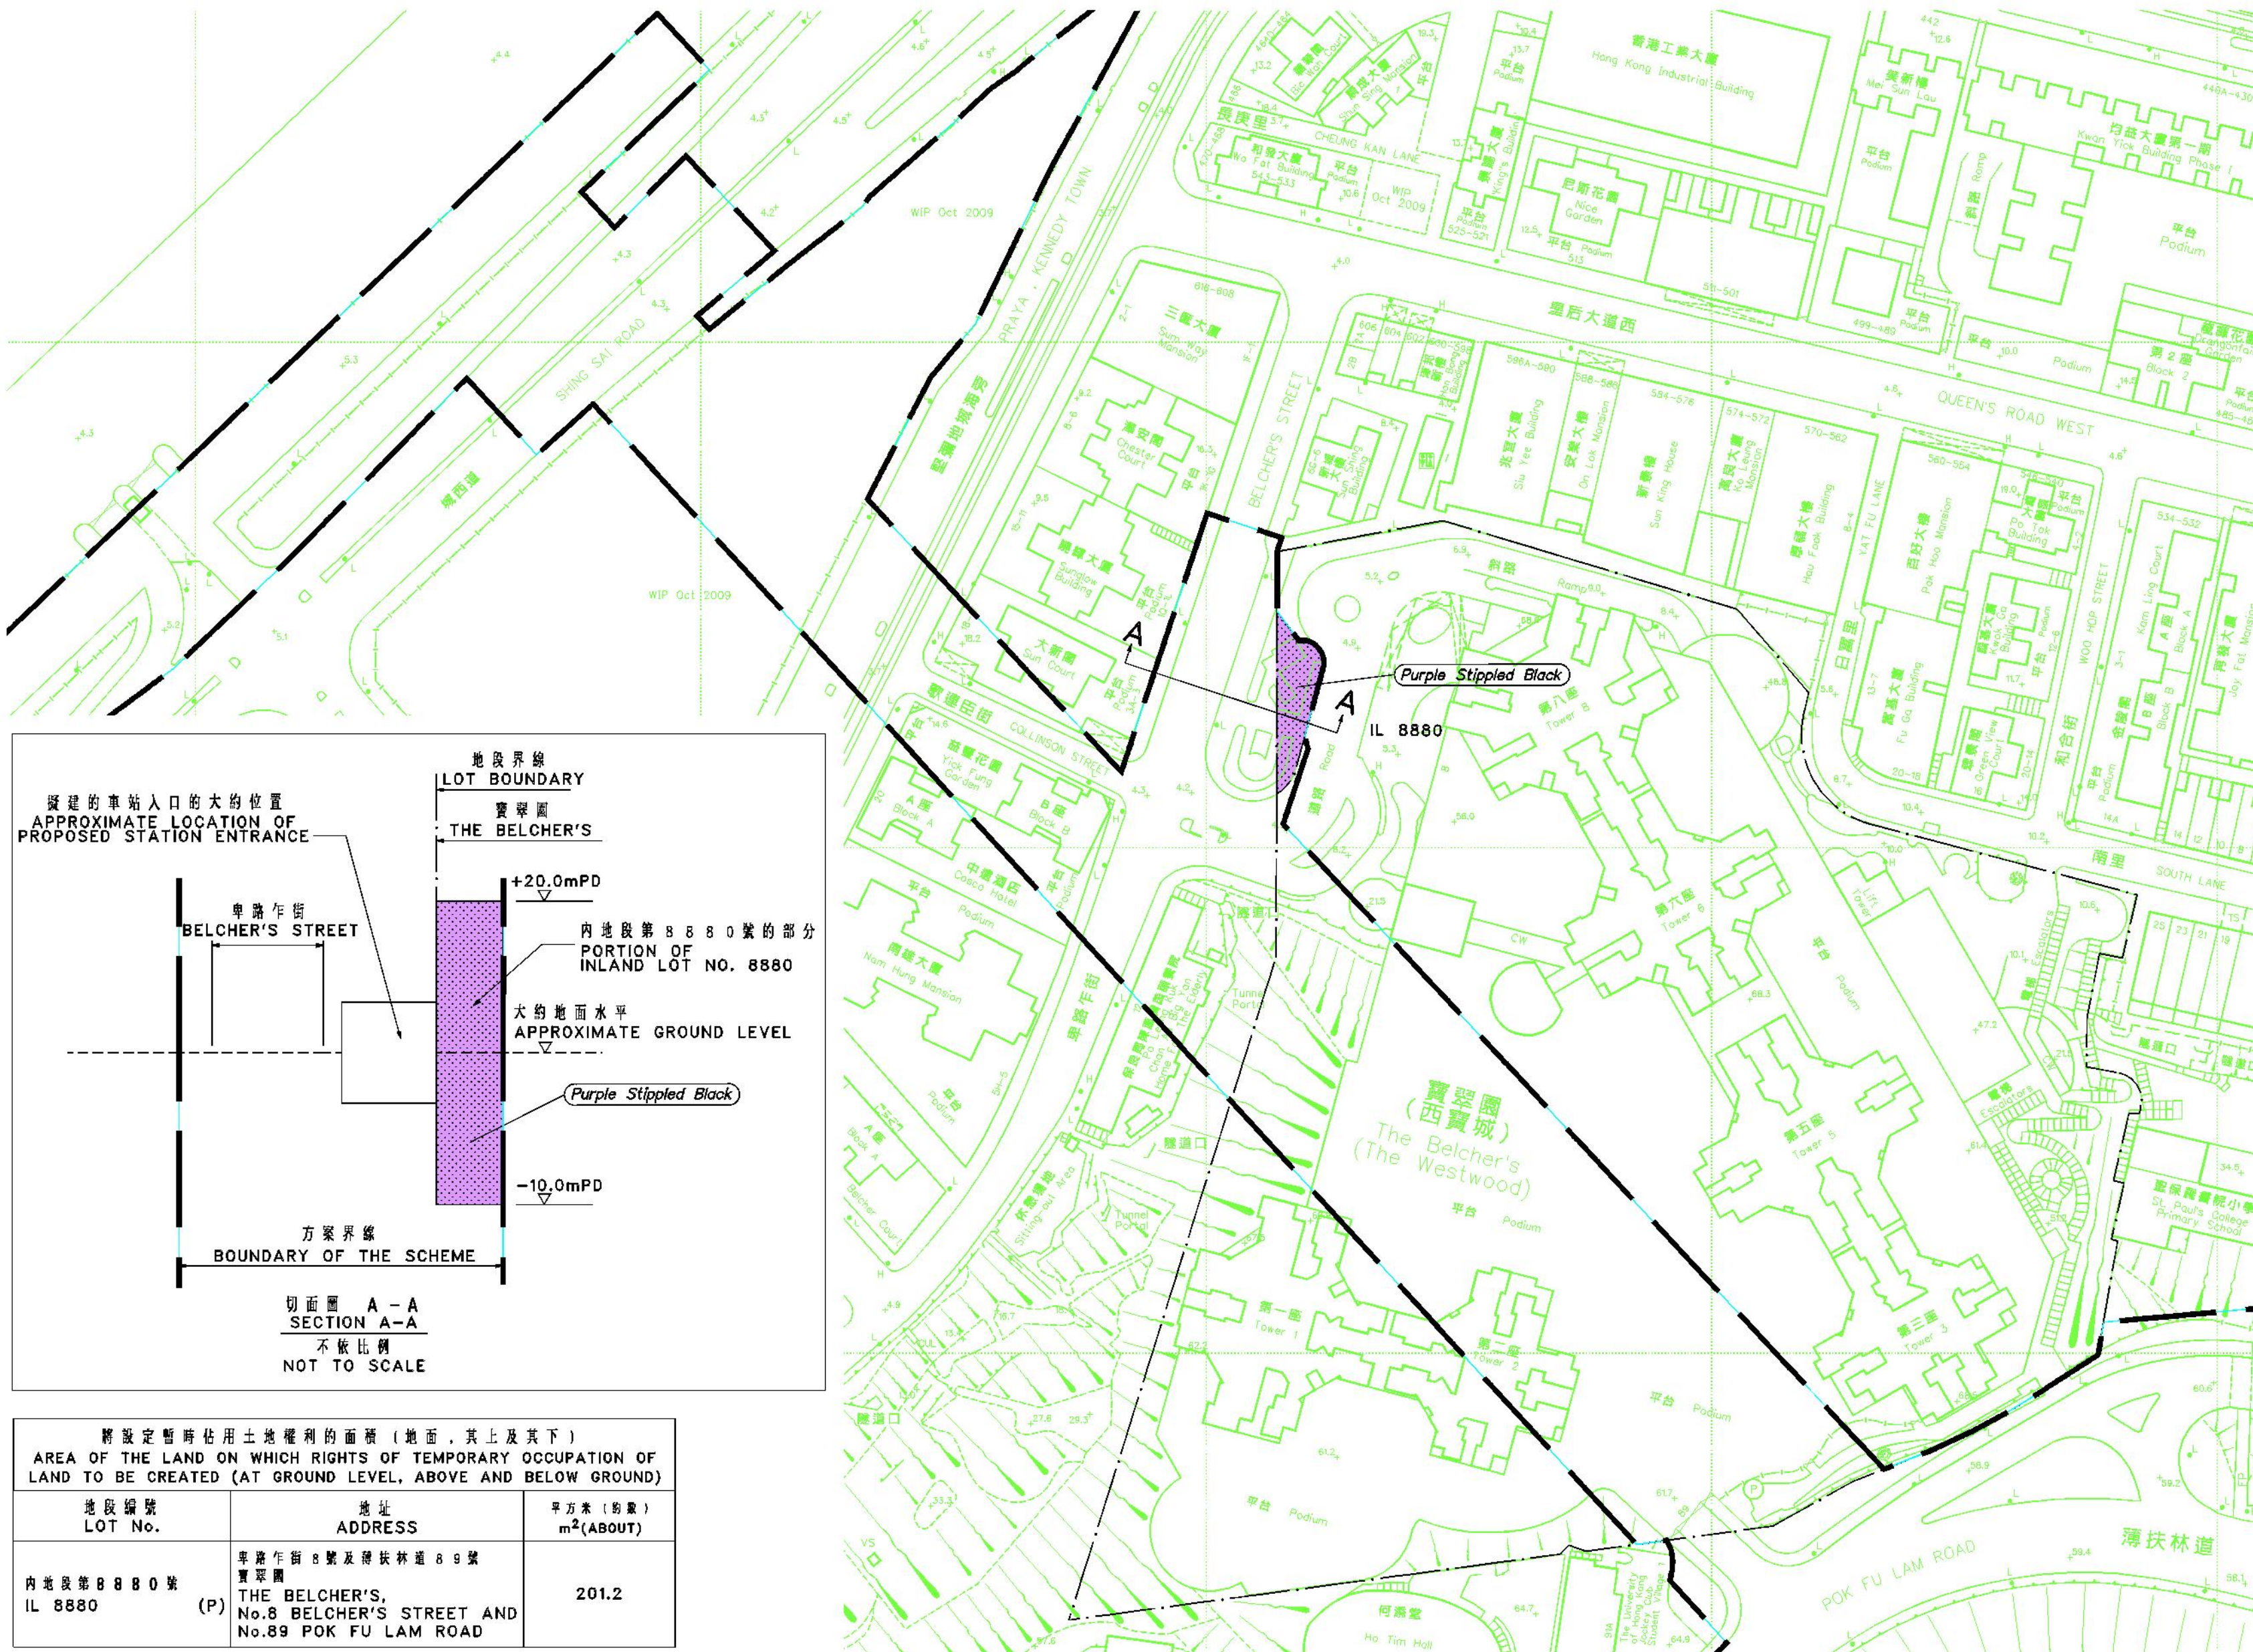

將設定暫時佔用土地權利的面積(地面, 其上及其下) AREA OF THE LAND ON WHICH RIGHTS OF TEMPORARY OCCUPATION OF LAND TO BE CREATED (AT GROUND LEVEL, ABOVE AND BELOW GROUND)		
地段編號 LOT No.	地址 ADDRESS	平方米(約數) m <sup>2</sup> (ABOUT)
內地段第8880號 IL 8880	卑路乍街8號及薄扶林道89號 THE BELCHER'S, No.8 BELCHER'S STREET AND No.89 POK FU LAM ROAD	201.2

比例尺 SCALE 1:1000  
米 METRES 20 0 20 40 60 80 100 METRES

只作識別用  
FOR IDENTIFICATION PURPOSES ONLY

Signed  
(馬琬芳 MA King-fong)  
總產業測量師/鐵路發展  
Chief Estate Surveyor / Railway Development  
日期 Date 26.2.2010

地政總署 鐵路發展組  
Railway Development Section  
Lands Department  
此圖由鐵路發展測量小組繪製  
Plan prepared by Railway Development Survey Unit

鐵路條例(第519章)  
地下鐵路(「地鐵」)－西港島線  
設定暫時佔用土地權利圖則  
RAILWAYS ORDINANCE (CHAPTER 519)  
MASS TRANSIT RAILWAY ('MTR') - WEST ISLAND LINE  
CREATION OF RIGHTS OF TEMPORARY OCCUPATION OF LAND PLAN

檔案編號  
File No. RDU/WIL/PJT/30 III  
測量圖編號  
Survey Sheet No. 11-SW-7A  
參考圖編號  
Reference Plan No. WIL-T01 (Rev. 1) (HyD)  
圖則編號  
PLAN No. RDM1058