


- 圖例 LEGEND**
- 施工區界線
LIMIT OF WORKS AREA
 - 收地/清拆界線
RESUMPTION / CLEARANCE LIMIT
 - 將予收回的土地
LAND TO BE RESUMED
 - 地段界線
LOT BOUNDARY
 - D.D. 文量約份
DEMARICATION DISTRICT
 - RP 餘段
REMAINING PORTION
 - S 分段
SECTION
 - SS 小分段
SUBSECTION
 - 文量約份界線
DEMARICATION DISTRICT BOUNDARY
 - 分區界線
DISTRICT BOUNDARY
 - 顏色
COLOURED ORANGE
 - 紅色虛線
PECKED RED LINE

將予收回土地的面積
Area of Land to be Resumed

文量約份 D.D. No.	地段編號 Lot No.	平方米(約數) m ² (about)	平方呎(約數) ft ² (about)
95	355	271.1	2919
95	356	136.9	1474
95	372 RP	270.4	2911
95	373 RP	55.5	597
95	787 S A RP	190.7	2053
95	787 RP	250.7	2693
95	788 S A RP	264.2	2844
95	788 S B RP	352.2	3791
95	789 RP	14.9	160
95	774 S A	240.0	2593
95	778 RP	1104.2	11899
95	783 RP	132.7	1428
95	784 RP	121.2	1306
95	803 S A ss.3	48.6	523
95	805 S B RP	191.5	2061
95	806	444.7	4787
95	829	281.3	3013
總面積 Total Area		4309.8	46117

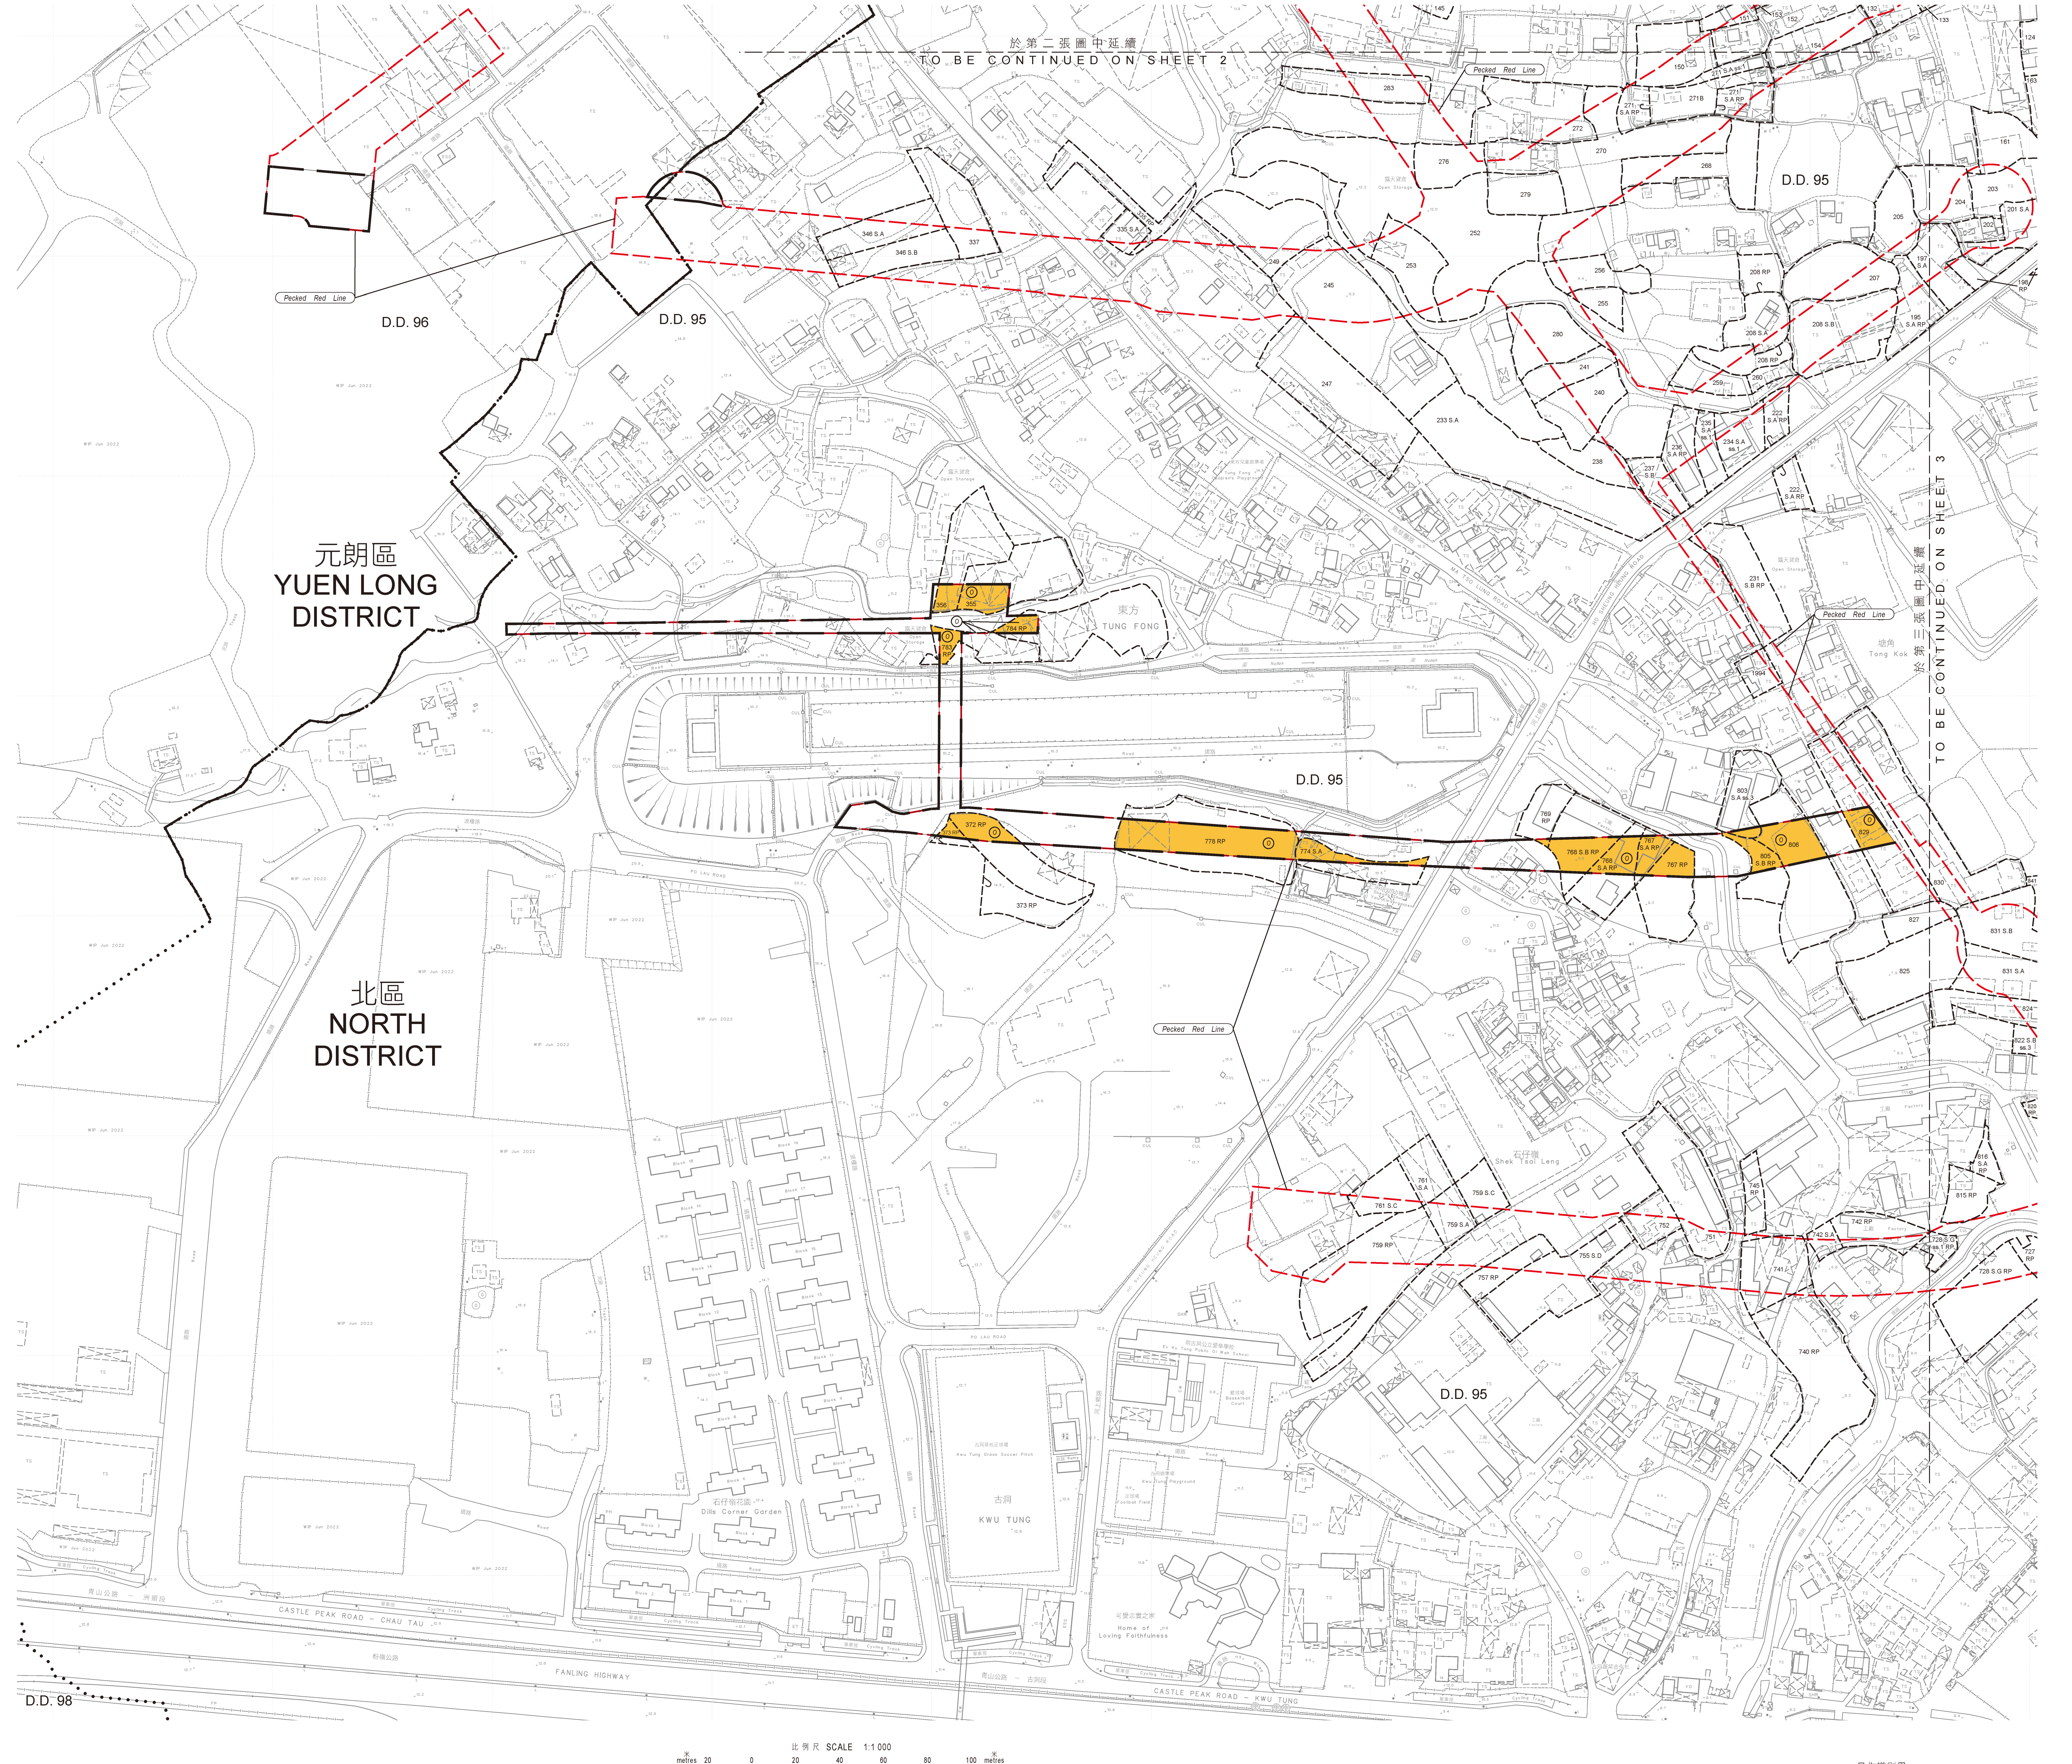

比例尺 SCALE 1:1000
metres 20 0 20 40 60 80 100 metres

已簽署 Signed
(經地盤 Joanne LOU)
總地盤經理/新發展區 Chief Estate Surveyor / New Development Area
日期 Date 9/9/2022

收地圖則
水污染管制 (排污設備) 規例 (第359章, 附屬法例 AL) 第26條引用
道路 (工程、使用及補償) 條例 (第370章)
工務計劃項目第 7828CL 號
古洞北新發展區及粉嶺北新發展區餘下地盤平整和基礎設施工程
古洞北新發展區 (排污設備工程)
RESUMPTION PLAN
ROADS (WORKS, USE AND COMPENSATION) ORDINANCE (CHAPTER 370)
AS APPLIED BY SECTION 26 OF THE WATER POLLUTION CONTROL (SEWERAGE) REGULATION (CHAPTER 359, SUBSIDIARY LEGISLATION AL)
PWP ITEM NO. 7828CL
REMAINING PHASE OF SITE FORMATION AND ENGINEERING INFRASTRUCTURE WORKS AT KWU TUNG NORTH NEW DEVELOPMENT AREA AND FANLING NORTH NEW DEVELOPMENT AREA (SEWERAGE WORKS)

只作識別用
FOR IDENTIFICATION PURPOSES ONLY

檔案編號 File No. LD NDA/PLAN/8 & LD DSO/N 13/31/10
測量編號 Survey Sheet No. 2-9E-4D, 5C, 9B & 10A
參考圖則編號 Reference Plan No. 6062471/GAZ/2000, 2001, 2002, 2003, 2004, 2005 & 2008 (土木工程師學會) (CEDD)
圖則編號 PLAN No. DNMS328 (第一頁 共三頁) (Sheet 1 of 3)
日期 Date: 01/09/2022