


- 圖例**
LEGEND
- 施工區界線
LIMIT OF WORKS AREA
 - 收地/清拆界線
RESUMPTION / CLEARANCE LIMIT
 - 將予收地的土地
LAND TO BE RESUMED
 - 地段界線
LOT BOUNDARY
 - D.D.** 丈量約份
DEMARCATORY DISTRICT
 - RP** 餘段
REMAINING PORTION
 - S** 分段
SECTION
 - SS** 小分段
SUBSECTION
 - 丈量約份界線
DEMARCATORY DISTRICT BOUNDARY
 - 分區界線
DISTRICT BOUNDARY
 - 橙色
COLOURED ORANGE
 - 紅色虛線
PECKED RED LINE

注冊
NOTE:
有關收地事宜，請參閱圖則第一張。
FOR RESUMPTION AREA SCHEDULE, PLEASE REFER TO SHEET 1

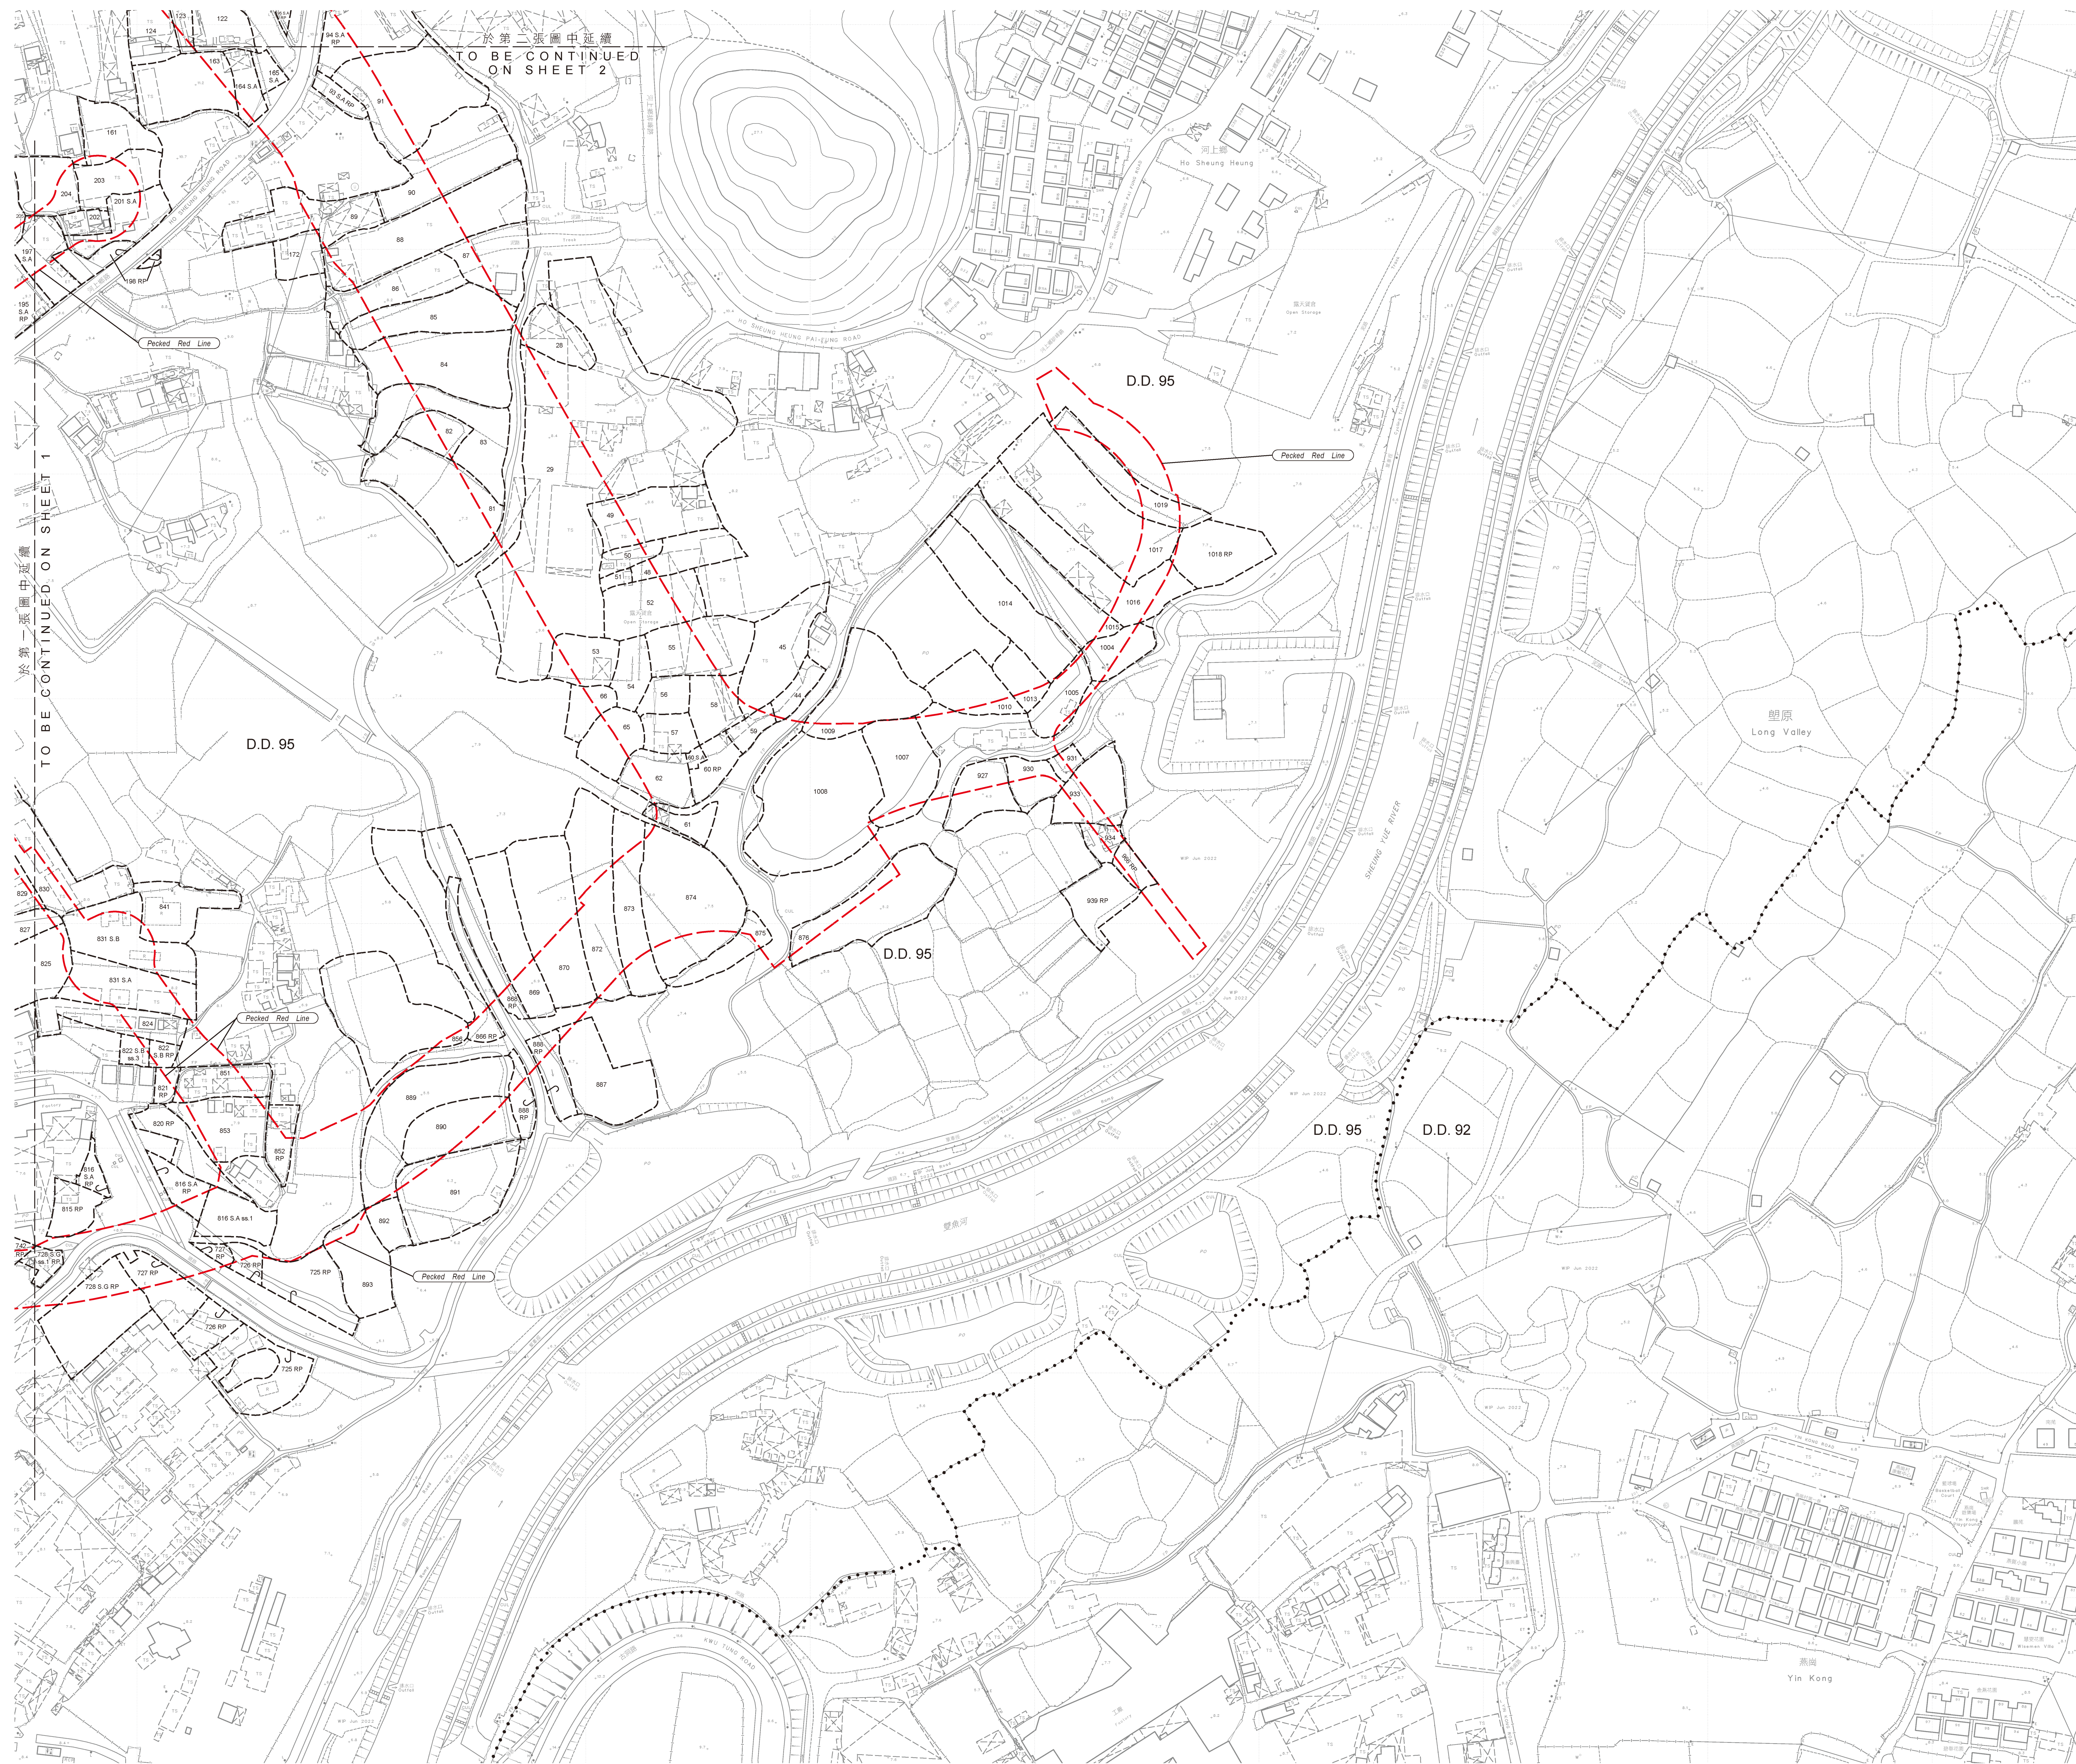

比例尺 SCALE 1:1,000
metres 20 0 20 40 60 80 100 metres

只作識別用
FOR IDENTIFICATION PURPOSES ONLY

已簽署 Signed
(經地盤 Joanne LOU)
總地盤主任/新發展區 Chief Estate Surveyor / New Development Area
日期 Date 9/9/2022

地政總署 新發展區
New Development Area Section
Lands Department
製圖由測量及土地資訊局負責
Plan Prepared by Projects Survey Unit, Survey and Mapping Office
版權所有/一切權利保留。Copyright reserved - Hong Kong SAR Government

收地圖則
水污染管制 (排污設備) 規例 (第359章, 附屬法例 AL) 第26條引用
道路 (工程、使用及補償) 條例 (第370章)
工程計劃項目第7828CL號
古洞北新發展區及粉嶺北新發展區餘下地盤平整和基礎設施工程
古洞北新發展區 (排污設備工程)
RESUMPTION PLAN
ROADS (WORKS, USE AND COMPENSATION) ORDINANCE (CHAPTER 370)
AS APPLIED BY SECTION 26 OF THE WATER POLLUTION CONTROL (SEWERAGE) REGULATION (CHAPTER 359, SUBSIDIARY LEGISLATION AL)
PWP ITEM NO. 7828CL
REMAINING PHASE OF SITE FORMATION AND ENGINEERING INFRASTRUCTURE WORKS AT KWU TUNG NORTH NEW DEVELOPMENT AREA AND FANLING NORTH NEW DEVELOPMENT AREA
KWU TUNG NORTH NEW DEVELOPMENT AREA (SEWERAGE WORKS)

圖則編號
PLAN No. DNMS328
圖則編號
File No. LD NDA/PLAN8 & LD DSO/N 13/31/10
測量編號
Survey Sheet No. 2-GE-5C, 5D, 10A & 10B
參考圖則編號
Reference Plan No. 6062471/GAZ/2000, 2001, 2002, 2003, 2004, 2005 & 2008 (土木工程師學會) (CEDD)