




圖例
LEGEND

--- 施工區界限
LIMITS OF WORKS AREA


(R) 將予徵用的土地
LAND TO BE ACQUIRED

(R) 紅色
RED

將予徵用土地的面積 AREA OF LAND TO BE ACQUIRED		
地點編號 SITE NO.	墳墓 / 金塔編號 GRAVE / URN NO.	平方米 (約數) m ² (ABOUT)
地點四十五 SITE 45	G101	168.9

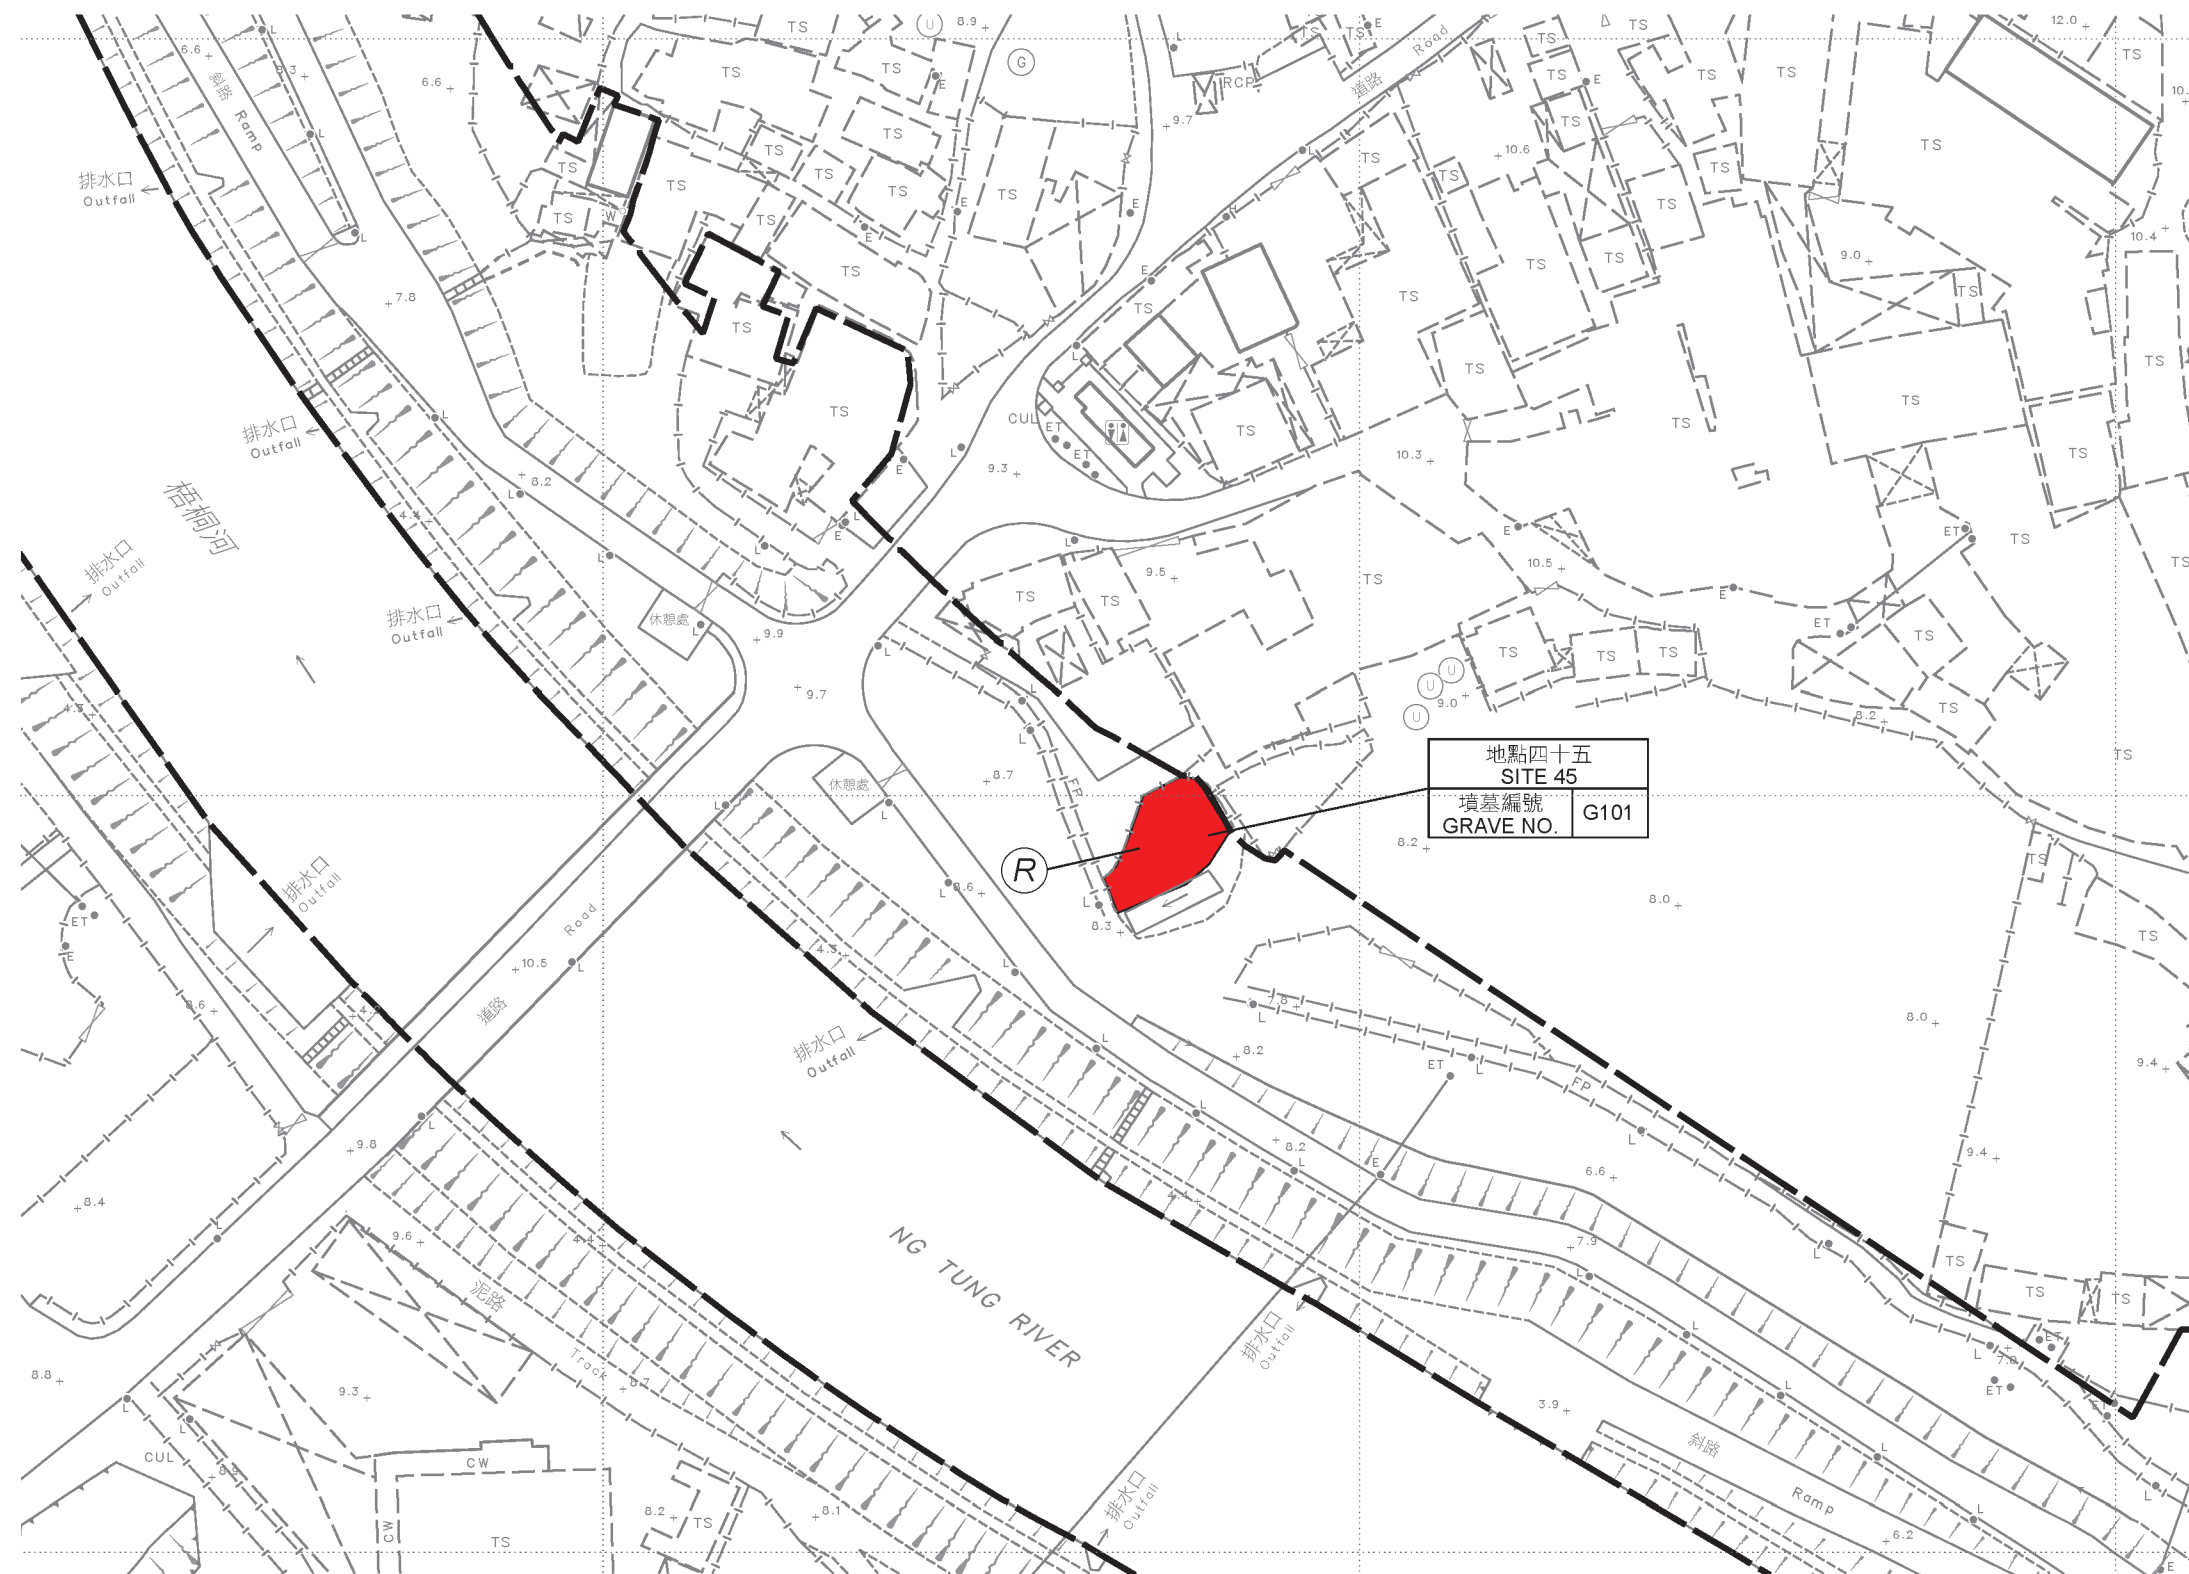

地點四十五
SITE 45
墳墓編號
GRAVE NO. G101

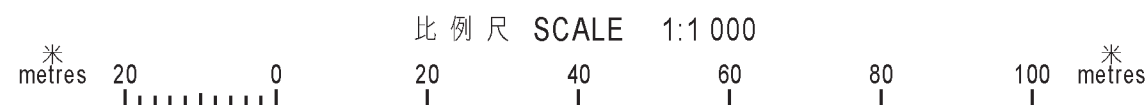

只作識別用
FOR IDENTIFICATION PURPOSES ONLY

已簽署 Signed
(劉燕儀 Joanne LOU)
總產業測量師/新發展區 Chief Estate Surveyor / New Development Area
日期 Date 10/8/2023



地政總署 新發展區組
New Development Area Section
Lands Department

圖則由測繪處工程項目測量小組繪製
Plan Prepared by Projects Survey Unit, Survey and Mapping Office

© 香港特別行政區政府 版權所有 Copyright reserved - Hong Kong SAR Government

土地徵用圖則
土地徵用(管有業權)條例(第130章)
徵用土地以便進行
古洞北新發展區及粉嶺北新發展區發展計劃 餘下階段

LAND ACQUISITION PLAN
LAND ACQUISITION (POSSESSORY TITLE) ORDINANCE (CHAPTER 130)
ACQUISITION OF LAND FOR THE DEVELOPMENT OF

KWU TUNG NORTH NEW DEVELOPMENT AREA AND FANLING NORTH NEW DEVELOPMENT AREA - REMAINING PHASE

檔案編號
File No. LD NDA/GRA/3/3/1

測量圖編號
Survey Sheet No. 3-SW-2C

參考圖編號
Ref. Plan No. 5191059-LRP-3000 to 3015,
60624717/G3B/FIGURE 2.1 to 2.13,
60629088/SK1371 to 1379, (土木工程拓展署)
5191059/GAZ/1000 to 1011 & (CEDD)
60624717/GAZ/1000 to 1009

圖則編號
PLAN No. DNM5342

(第十二張 共十三張)
(Sheet 12 of 13)

日期 Date : 03/07/2023