




圖例
LEGEND

--- 施工區界限
LIMITS OF WORKS AREA

Ⓡ 將予徵用的土地
LAND TO BE ACQUIRED

Ⓡ 紅色
RED

將予徵用土地的面積 AREA OF LAND TO BE ACQUIRED		
地點編號 SITE NO.	墳墓 / 金塔編號 GRAVE / URN NO.	平方米 (約數) m² (ABOUT)
地點二十六 SITE 26	G94	6.8
地點二十七 SITE 27	G95	1.9
地點二十八 SITE 28	G96	7.1
地點二十九 SITE 29	U41	0.1
地點三十 SITE 30	U40	0.1
地點三十一 SITE 31	G97-G98	574.5

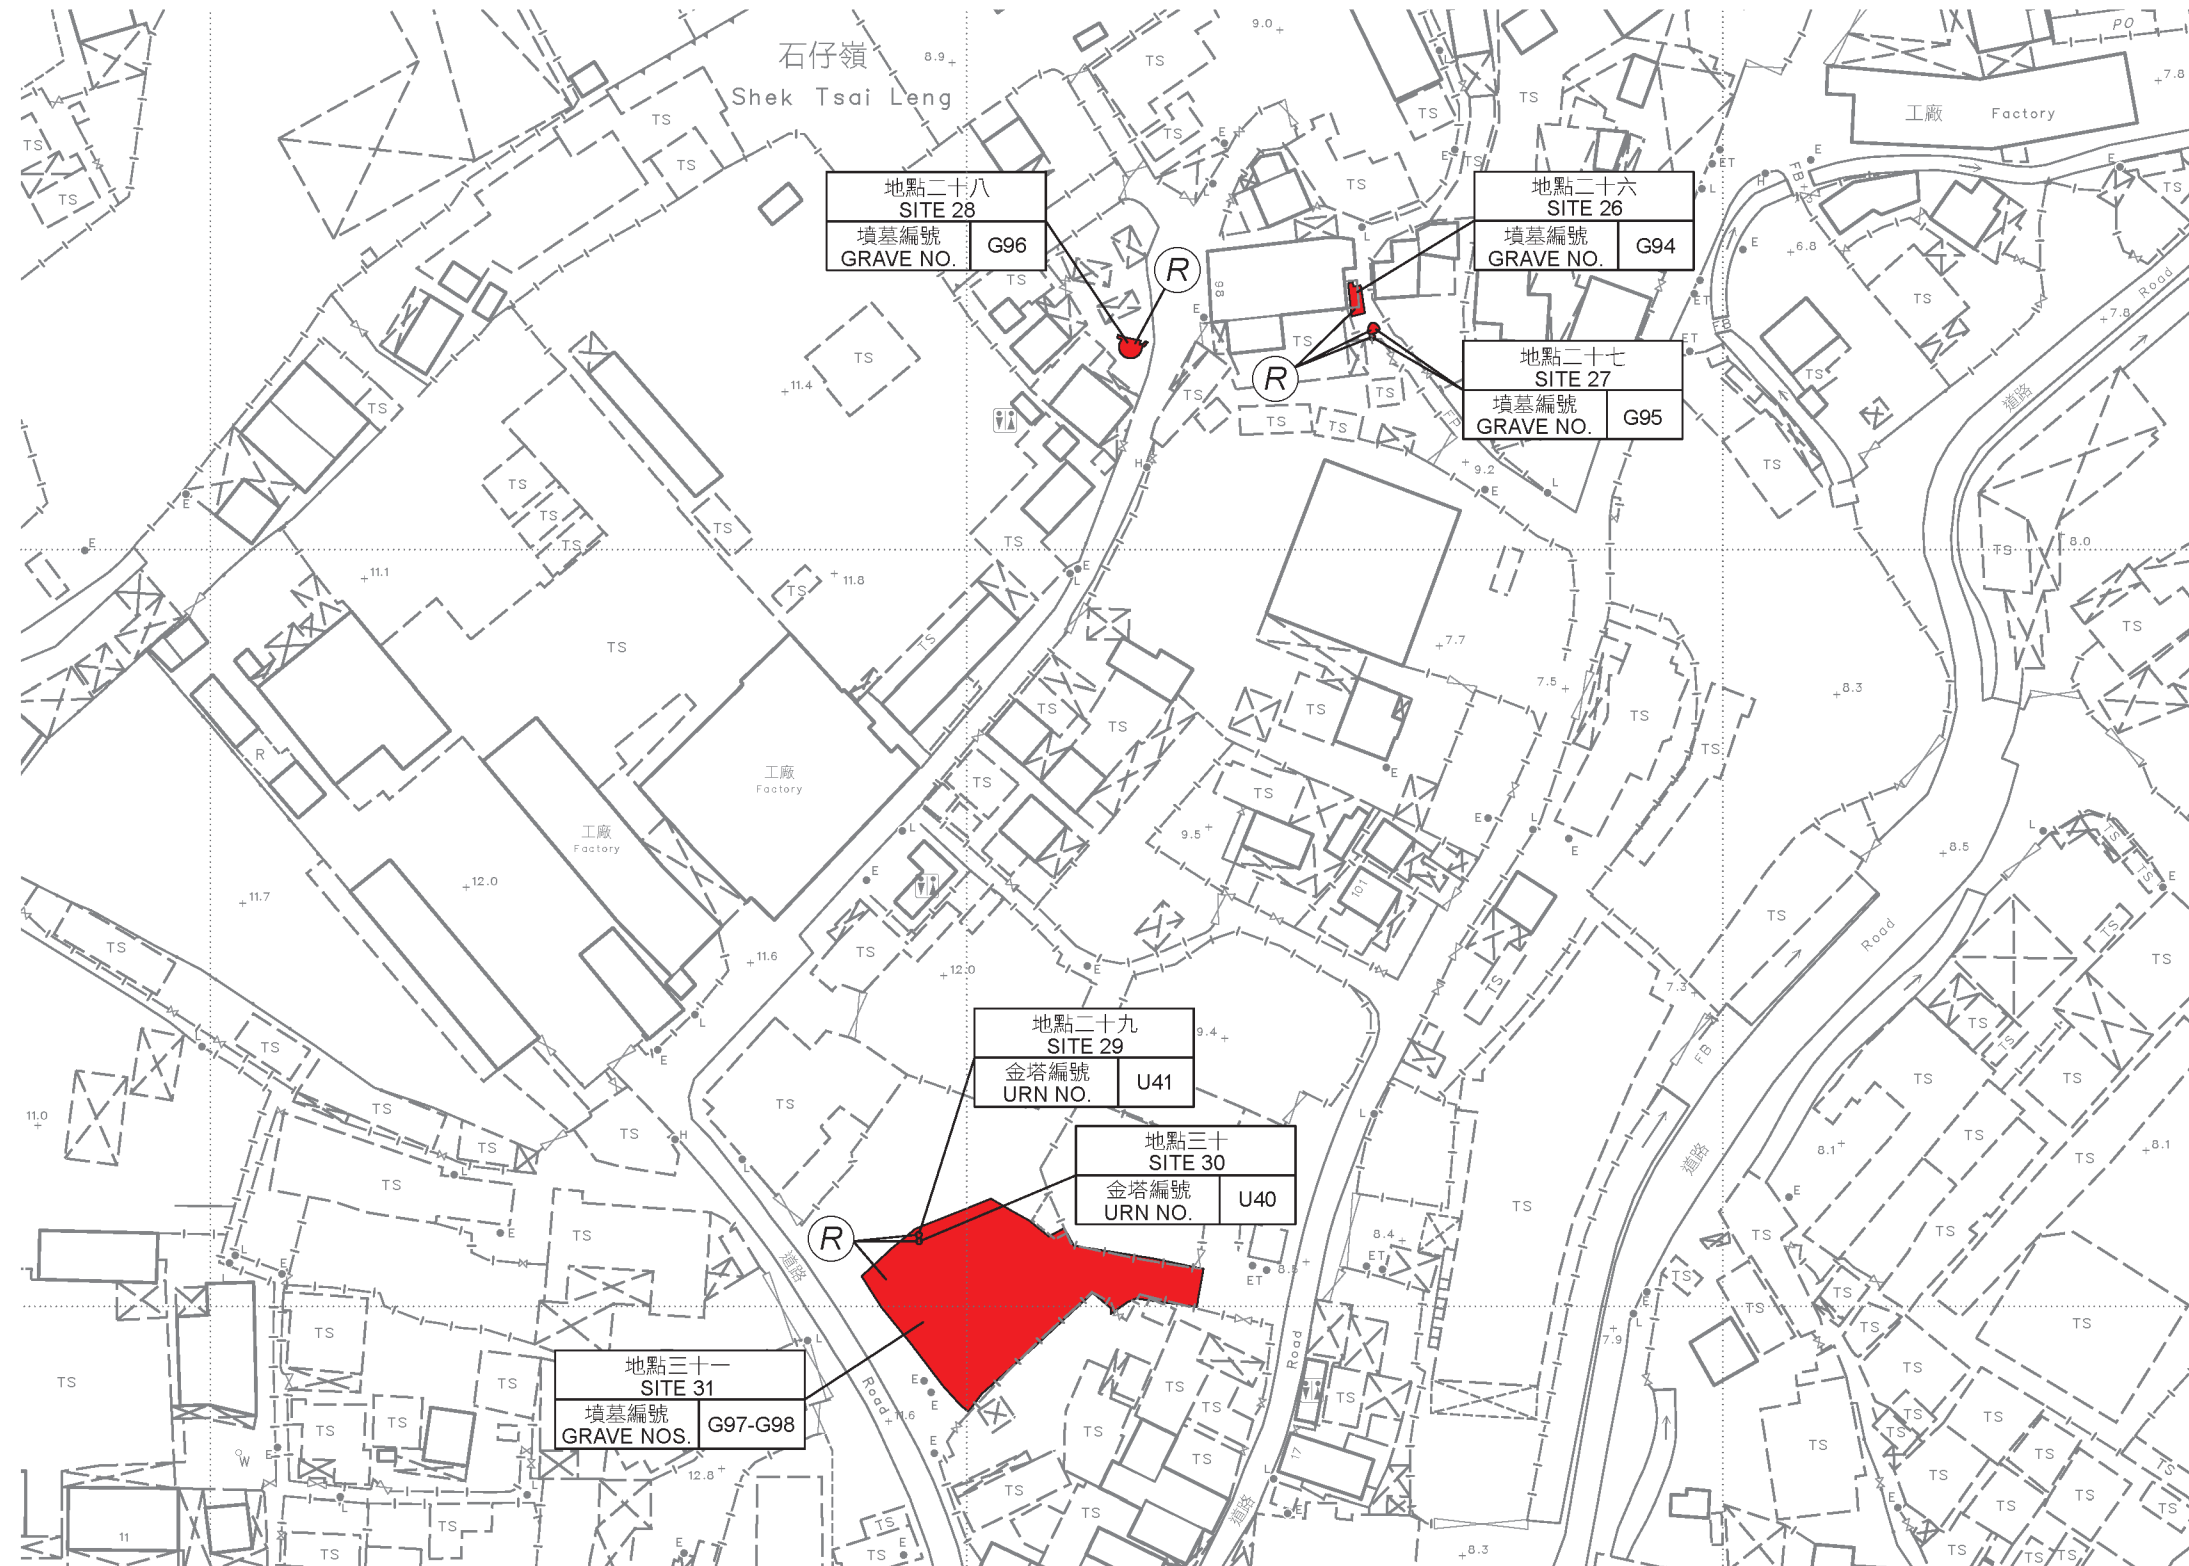

比例尺 SCALE 1:1 000

米 metres 20 0 20 40 60 80 100 米 metres

只作識別用
FOR IDENTIFICATION PURPOSES ONLY

已簽署 Signed
(劉燕儀 Joanne LOU)
總產業測量師/新發展區 Chief Estate Surveyor / New Development Area
日期 Date 10/8/2023



地政總署 新發展區組
New Development Area Section
Lands Department

圖則由測繪處工程項目測量小組繪製

Plan Prepared by Projects Survey Unit, Survey and Mapping Office

© 香港特別行政區政府 版權所有 Copyright reserved - Hong Kong SAR Government

土地徵用圖則
土地徵用(管有業權)條例(第130章)
徵用土地以便進行
古洞北新發展區及粉嶺北新發展區發展計劃 餘下階段
LAND ACQUISITION PLAN
LAND ACQUISITION (POSSESSORY TITLE) ORDINANCE (CHAPTER 130)
ACQUISITION OF LAND FOR THE DEVELOPMENT OF
KWU TUNG NORTH NEW DEVELOPMENT AREA AND FANLING NORTH NEW DEVELOPMENT AREA - REMAINING PHASE

檔案編號 File No.	LD NDA/GRA/3/3/1
測量圖編號 Survey Sheet No.	2-SE-10A
參考圖編號 Ref. Plan No.	5191059-LRP-3000 to 3015, 60624717/G3B/FIGURE 2.1 to 2.13, 60629088/SK1371 to 1379, 5191059/GAZ/1000 to 1011 & 60624717/GAZ/1000 to 1009 (土木工程拓展署) (CEDD)
圖則編號 PLAN No.	DNM5342 (第九張 共十三張) (Sheet 9 of 13)

日期 Date : 03/07/2023