



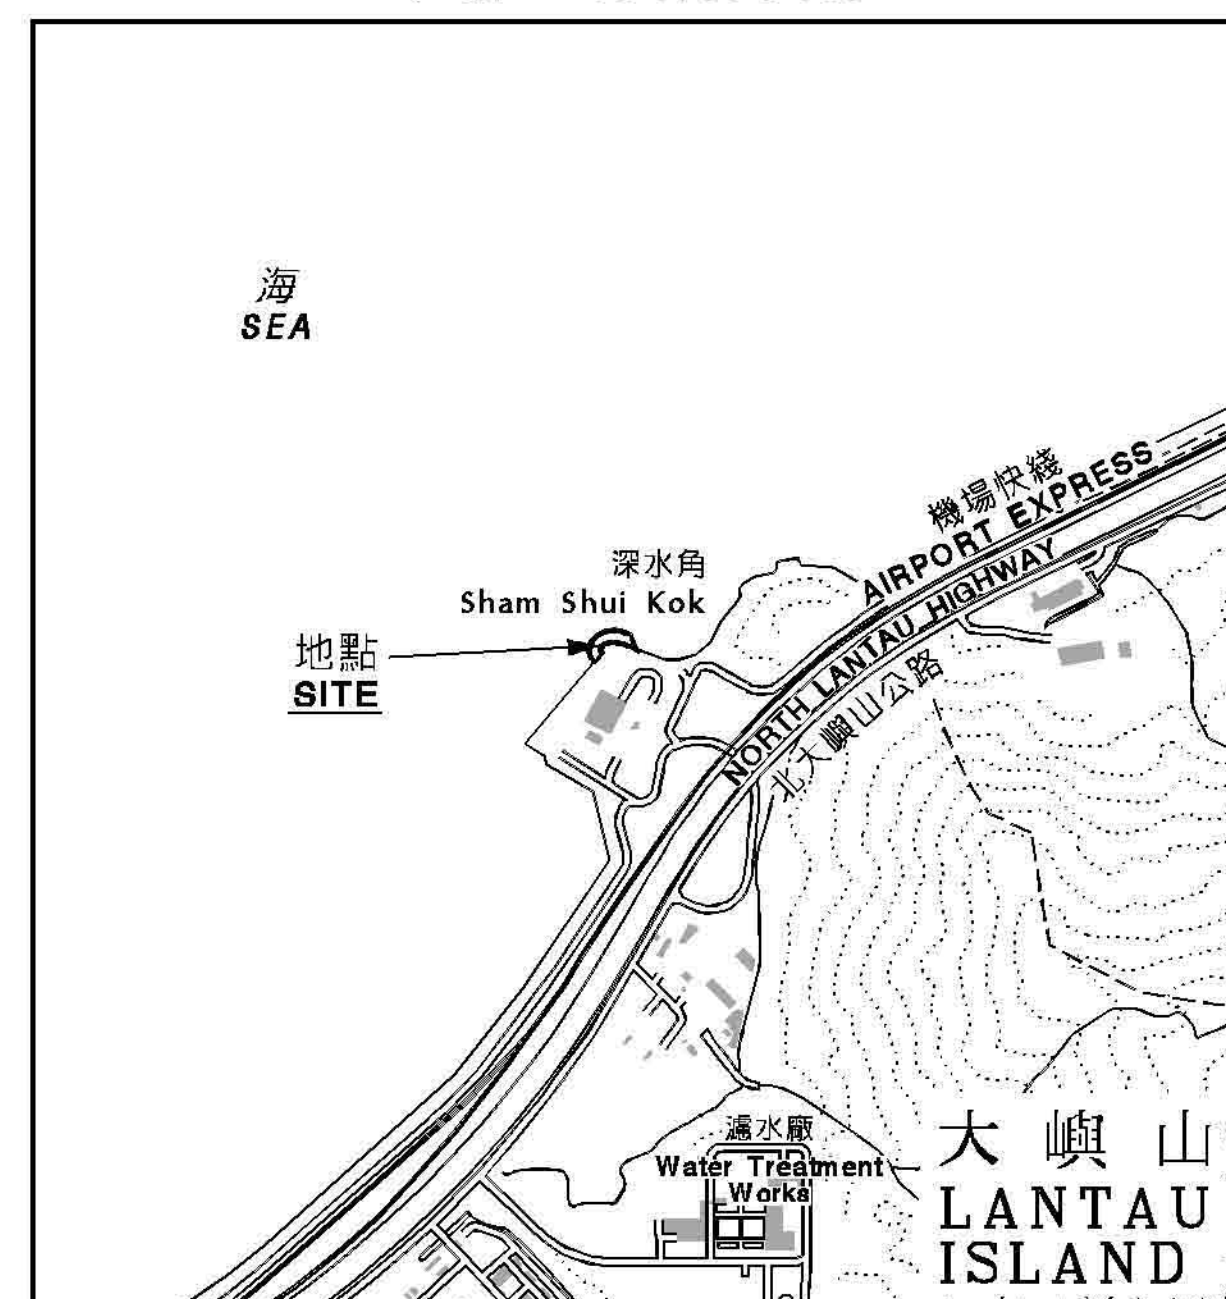

位置 LOCATION




圖例
LEGEND

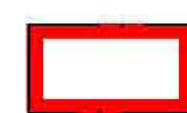

受影響的前濱及海床範圍
FORESHORE AND SEA-BED AFFECTED



以紅色邊線標示的面積約為 1 100 平方米 EDGED RED AREA 1 100 SQUARE METRES (ABOUT)

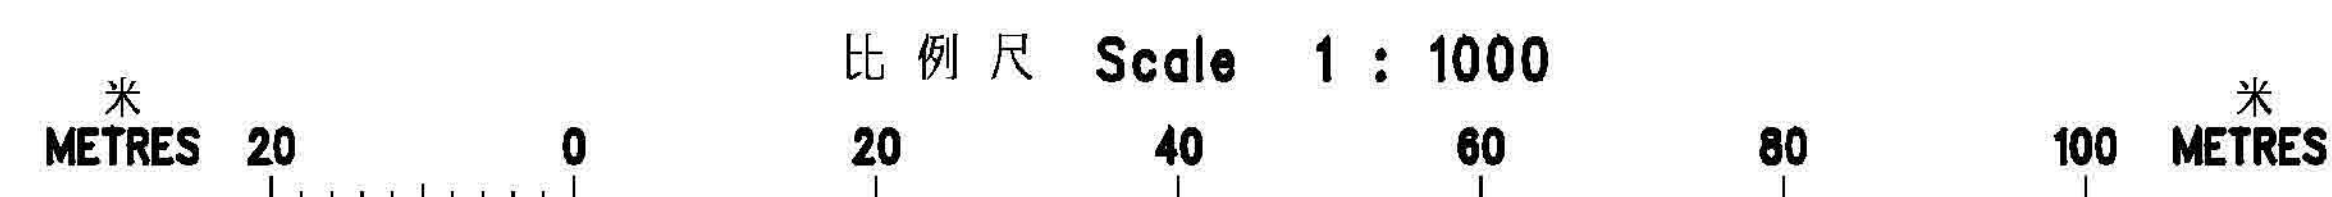

SIGNED

(G. M. Ross)

副署長 (專業事務) Deputy Director/Specialist

日期 Date : 27/10/2009

地政總署 Lands Department

圖則由離島測量處繪製

Plan Prepared by District Survey Office, Islands

前濱及海床 (填海工程) 條例 (第 127 章)

北大嶼山深水角液氯轉運站海堤改建工程

FORESHORE AND SEA-BED (RECLAMATIONS) ORDINANCE (CHAPTER 127)

SEAWALL CONVERSION WORKS AT SHAM SHUI KOK CHLORINE TRANSSHIPMENT DOCK IN NORTH LANTAU

檔案編號 File No. DLO/IS 02/CRN/2009/K/NLT

測量圖編號 Survey Sheet No. 10-NW-17B

發展藍圖編號 Layout Plan No. -----

參考圖編號 Ref. Plan No. KZ 637 (CEDD)

圖則編號 PLAN No. ISM1791a

日期 Date : 8.10.2009