


位置 LOCATION

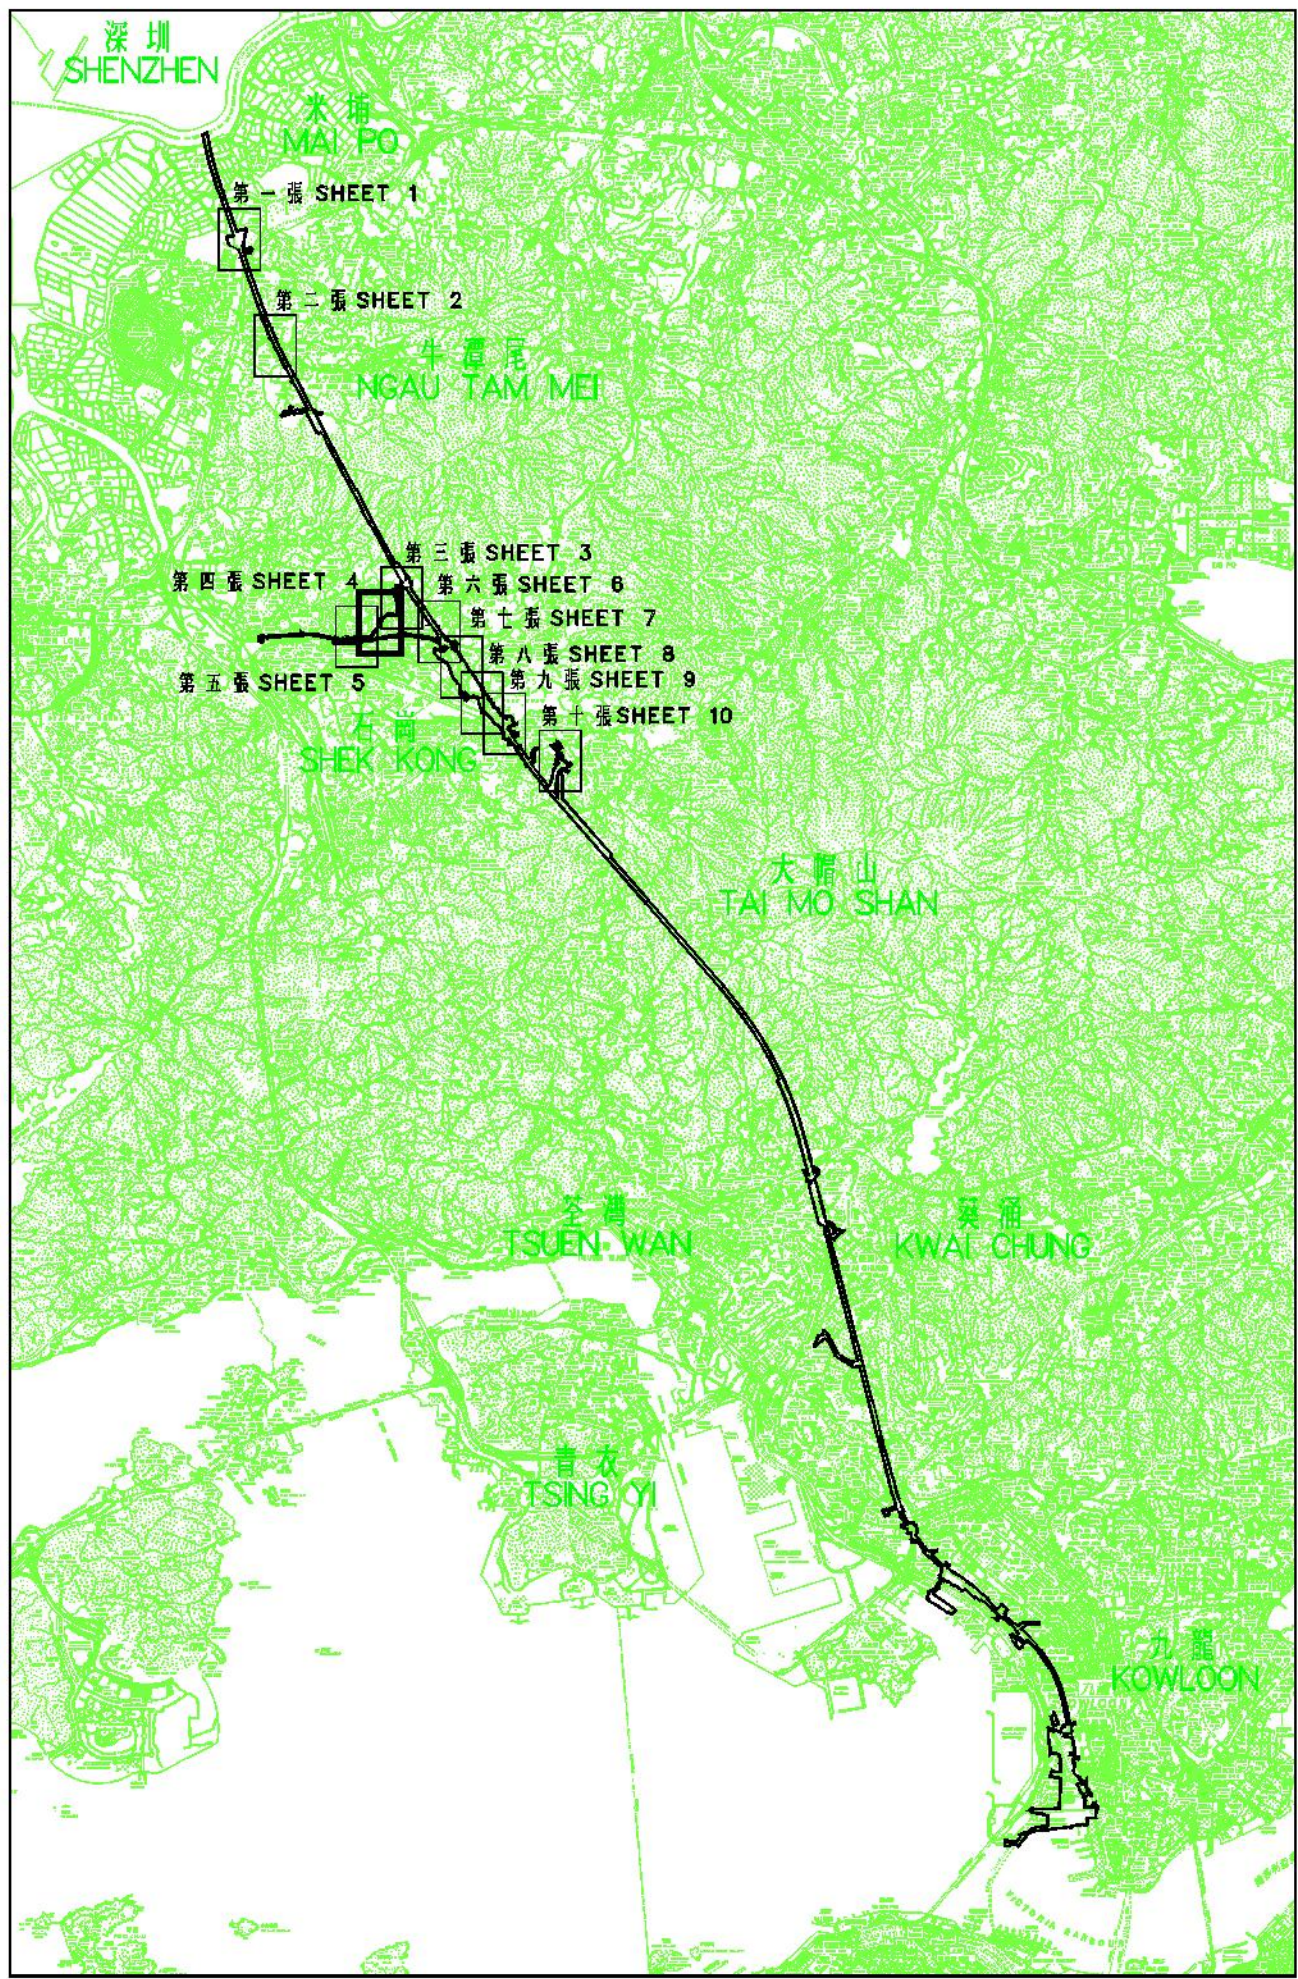

比例 SCALE 1:100 000

- 圖例
LEGEND
- 方案界線
BOUNDARY OF THE SCHEME
- Stippled Black
○ Stippled Black
- D.D.
DEMARCATION DISTRICT
- G.L.
GOVERNMENT LAND
- RP
REMAINING PORTION
- LOT BOUNDARY
- ...
DEMARCATION DISTRICT BOUNDARY
- 橙色圖例
Orange Stippled Black - Orange Stippled Black

NOTE:
有關收地面積表請參閱第十一張圖
FOR RESUMPTION AREA SCHEDULE, PLEASE REFER TO SHEET 11



比例尺 Scale 1 : 1000
METRES 20 0 20 40 60 80 100 METRES

只作識別用
FOR IDENTIFICATION PURPOSES ONLY

SIGNED
(馬景芳 MA King-fang)
總地產發展部 / 鐵路發展
Chief Estate Surveyor / Railway Development
日期 Date 27 JAN 2010



地產總署 鐵路發展部
Railway Development Section
Land Development Survey Unit
此圖由鐵路發展部繪製
Plan prepared by Railway Development Survey Unit

鐵路條例 (第 519 章)
廣深港高速鐵路香港段
收回土地圖則
RAILWAYS ORDINANCE (CHAPTER 519)
HONG KONG SECTION OF GUANGZHOU-SHENZHEN-HONG KONG EXPRESS RAIL LINK
LAND RESUMPTION PLAN

檔案編號
File No. RD/XRL/PLAN/2
測量圖編號
Survey Sheet No. 6-NE-8C
參考圖編號
Reference Plan No. XRL-L11 (Rev.1)
圖則編號
PLAN No. RDM1000

(修改者)
(HyD)

(第四張 共十一張)
(SHEET 4 OF 11)

日期 Date : 01/12/2009