



位置 LOCATION

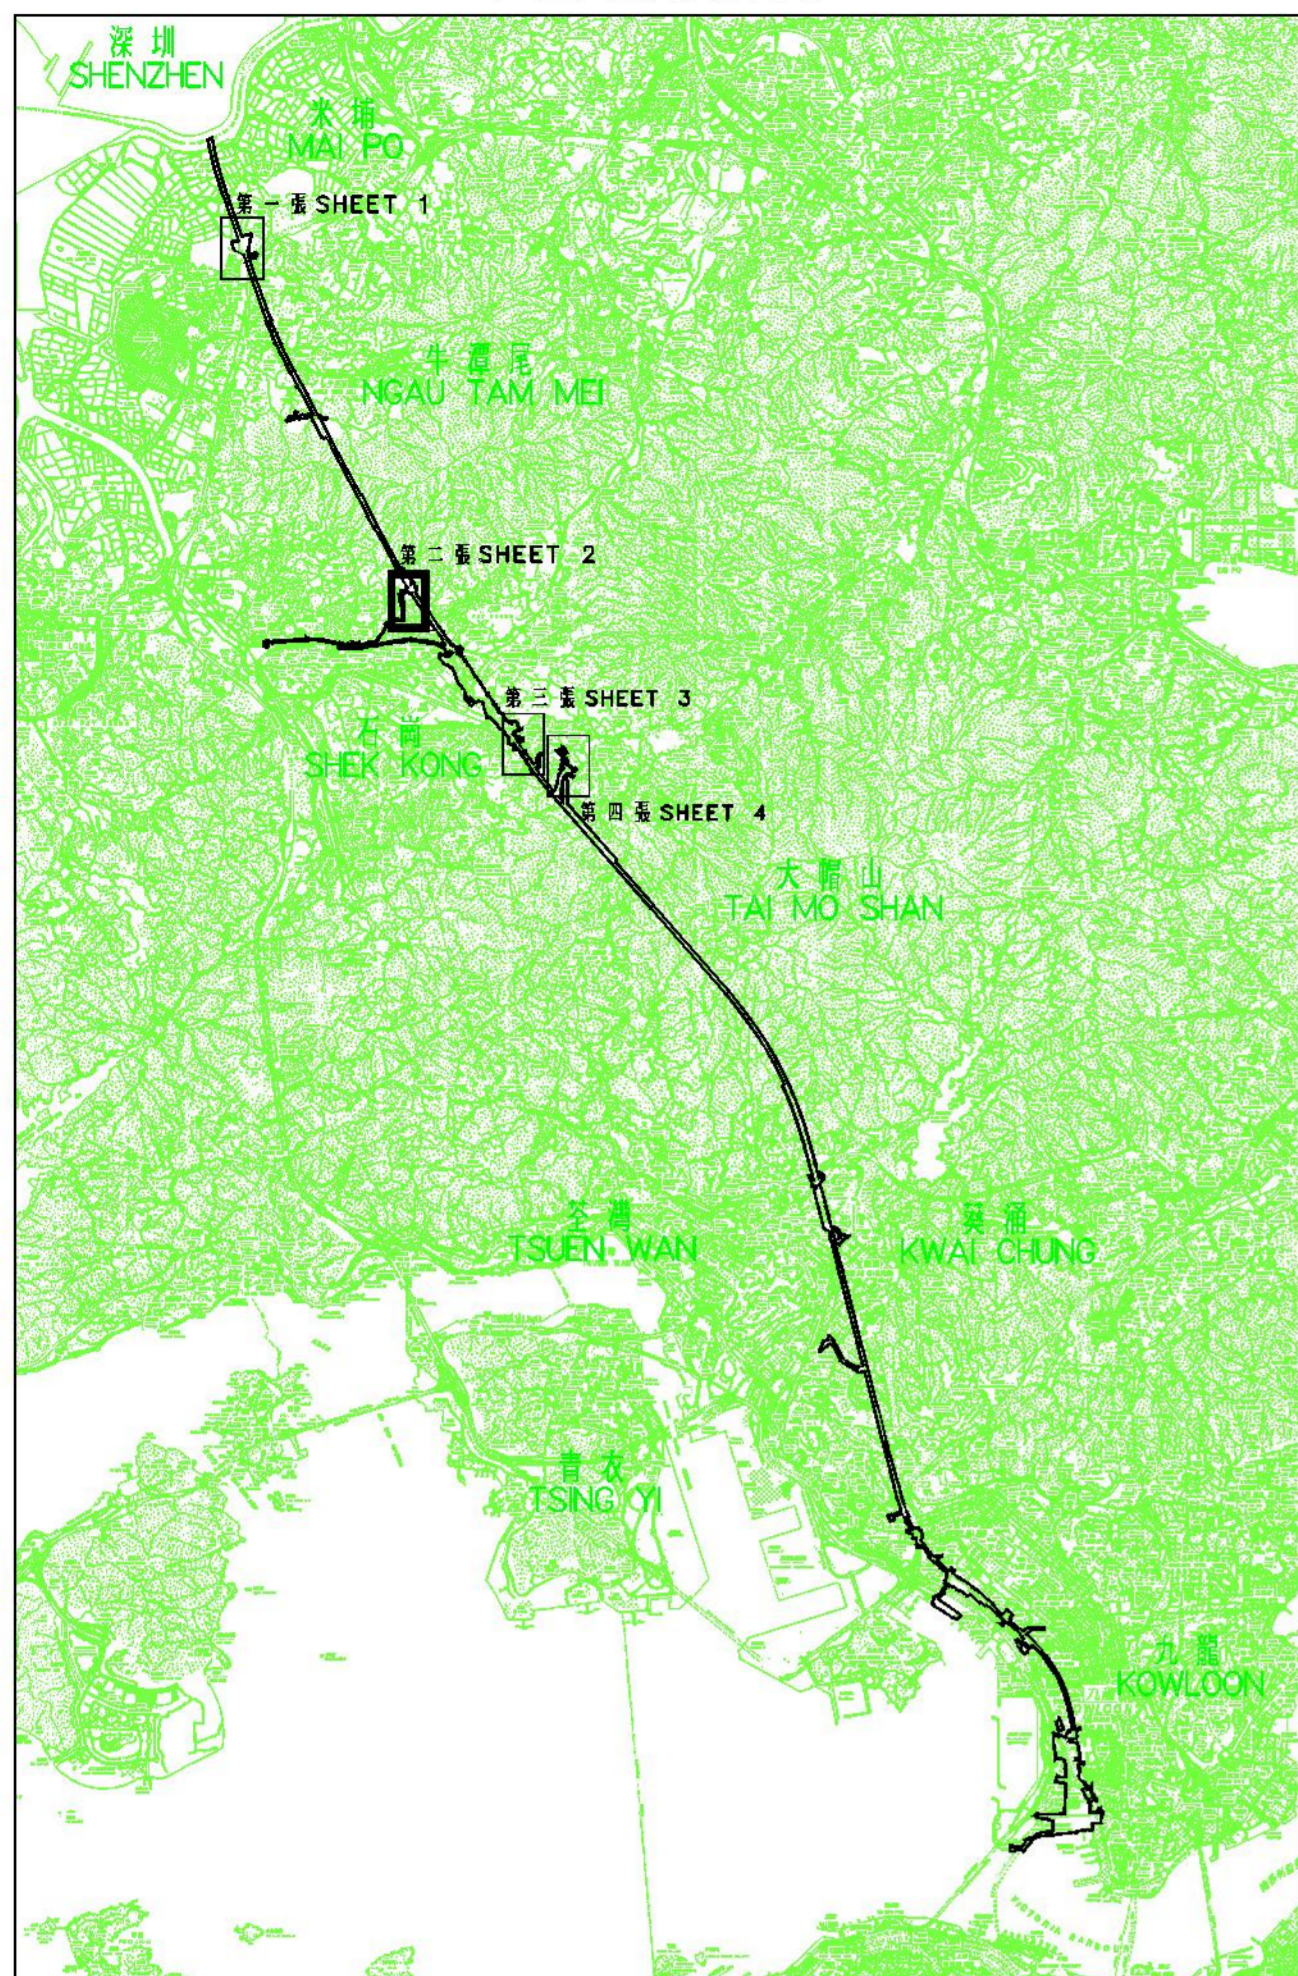

比例 SCALE 1:100 000

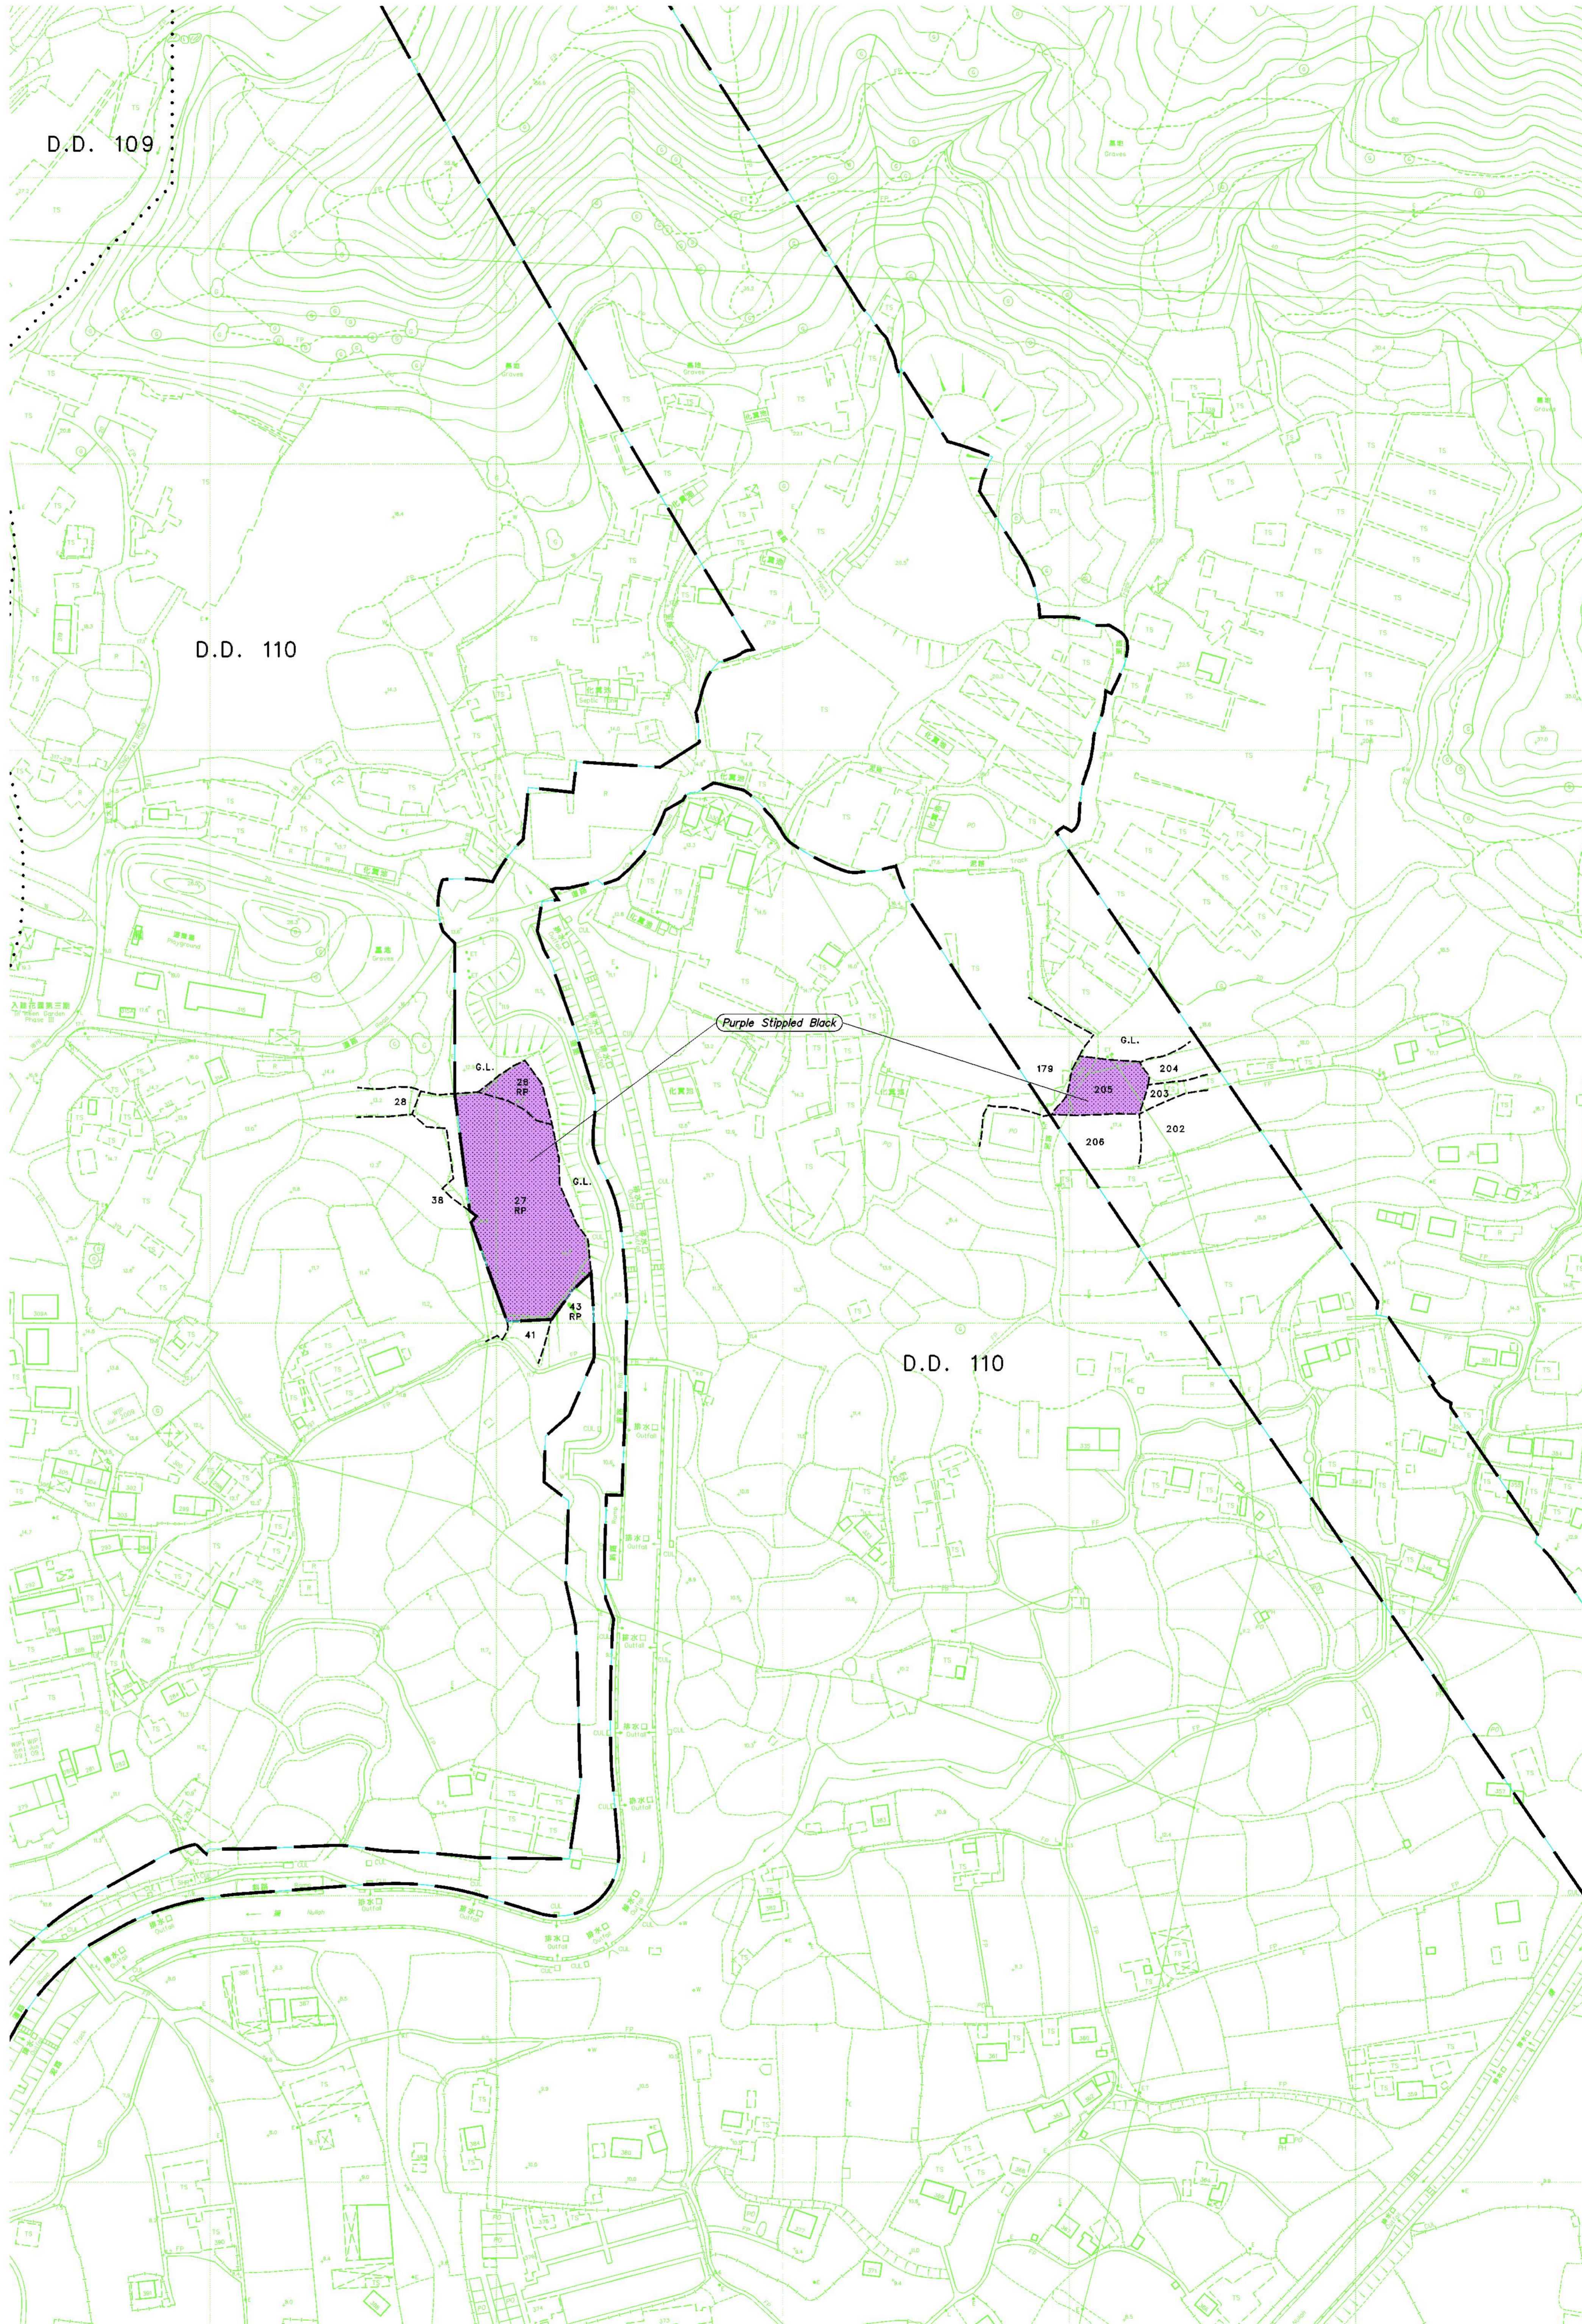

- 圖例 LEGEND**
- 方案界線  
BOUNDARY OF THE SCHEME
  - 授予臨時佔用權利的農地  
AGRICULTURAL LAND ON WHICH RIGHTS OF TEMPORARY OCCUPATION TO BE CREATED
  - D.D.  
DEMARCATIION DISTRICT
  - G.L.  
GOVERNMENT LAND
  - RP  
REMAINING PORTION
  - 邊界線  
LOT BOUNDARY
  - 丈量界線  
DEMARCATIION DISTRICT BOUNDARY
- Purple Stippled Black - Purple Stippled Black*

**註明 NOTE:**  
有關臨時佔用面積表請參閱第 4 張圖  
FOR TEMPORARY OCCUPATION AREA SCHEDULE, PLEASE REFER TO SHEET 4

比例尺 Scale 1:1000  
METRES 20 0 20 40 60 80 100 METRES

只作識別用  
FOR IDENTIFICATION PURPOSES ONLY

SIGNED  
馬景芳 MA King-fong  
總地政測量師 / 鐵路發展  
Chief Estate Surveyor / Railway Development  
日期 Date 27 JAN 2010

鐵路條例 (第 519 章)  
廣深港高速鐵路香港段  
設定臨時佔用土地權利圖則  
RAILWAYS ORDINANCE (CHAPTER 519)  
HONG KONG SECTION OF GUANGZHOU-SHENZHEN-HONG KONG EXPRESS RAIL LINK  
CREATION OF RIGHTS OF TEMPORARY OCCUPATION OF LAND PLAN

檔案編號  
File No. RD/XRL/PLAN/3  
測量圖編號  
Survey Sheet No. 6-NE-8A & 8B  
參考圖編號  
Reference Plan No. XRL-T04 (Rev.1) (繪設軍)  
(HyD)  
圖則編號  
PLAN No. RDM1001 (第二張 共四張)  
(SHEET 2 OF 4)  
日期 Date : 07/12/2009