



LEG

(Blue Stippled Block)

方案界線
BOUNDARY OF THE SCHEME

UNDERGROUND STRATA TO BE RESUMED

丈量約份
DEMARCATION DISTRICT

增批部分

EXTENSION

餘段

REMAINING PORTION

SECTION

KWAI CHUNG TOWN LOT

HONG KONG PRINCIPAL DATUM (METRE)

地段界線

LOT BOUNDARY
丈量約份界線

DEMARCATION DISTRICT BOUNDARY



REFERENCE LINE

參 照 標 記
REFERENCE LINE MARK

Blue Stippled Black - 藍色點黑

說明
NOTE

NOTE:
有關目地地層表請參閱第十五張圖。
FOR UNDERGROUND STRATA RESUMPTION SCHEDULE.
PLEASE REFER TO SHEET 15.

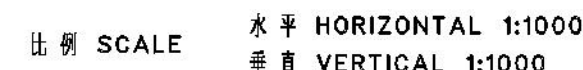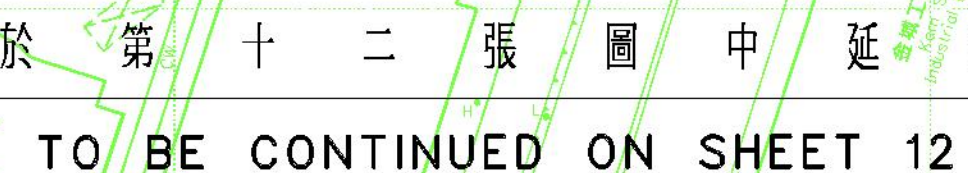

Scale 1 : 1000

40 60

鐵路條例 (第 519 章)

廣深港高速鐵路香港段
站房位置圖則

收回地層圖則

RAILWAYS ORDINANCE (CHAPTER 519)

HONG KONG SECTION OF GUANGZHOU-SHENZHEN-HONG KONG EXPRESS RAIL LINK
UNDERGROUND STRATA RESUMPTION PLAN

只作識別用

FOR IDENTIFICATION PURPOSES ONLY

檔案編號
File No. RD/XRL/PLAN/4

測量圖編號
Survey Sheet No. 7-SW-17C & 22A

Survey Sheet No.	7-SW-17C & 22A
參考圖編號 Reference Plan No.	XRL-U13 (路政署) (HyD)

圖則編號	RDM1002
PLAN No.	

(第十一張 共十五張)
(SHEET 11 OF 15)

(SHEET 11 OF 15)

SIGNED
(馬琮芳 MA King-fong)
總產業測量師 / 鐵路發展
Chief Estate Surveyor / Railway Development
日期 Date 15 APR 2010

地政總署 鐵路發展組
Railway Development Section
Lands Department
此圖由鐵路發展測量小組繪製
Plan prepared by Railway Development Survey Unit