





將予裁回的地層
UNDERGROUND STRATA TO BE RESUMED

Blue Stippled Black - 藍色蠟黑網點

説明
NOTE:

有關目錄地層表請參閱第十五張圖。
FOR UNDERGROUND STRATA RESUMPTION SCHEDULE
PLEASE REFER TO SHEET 15.

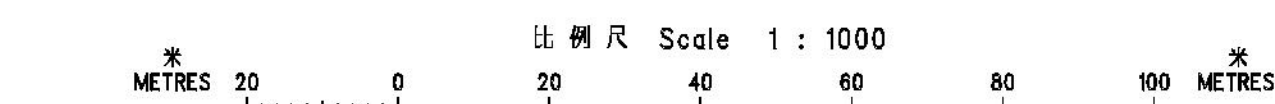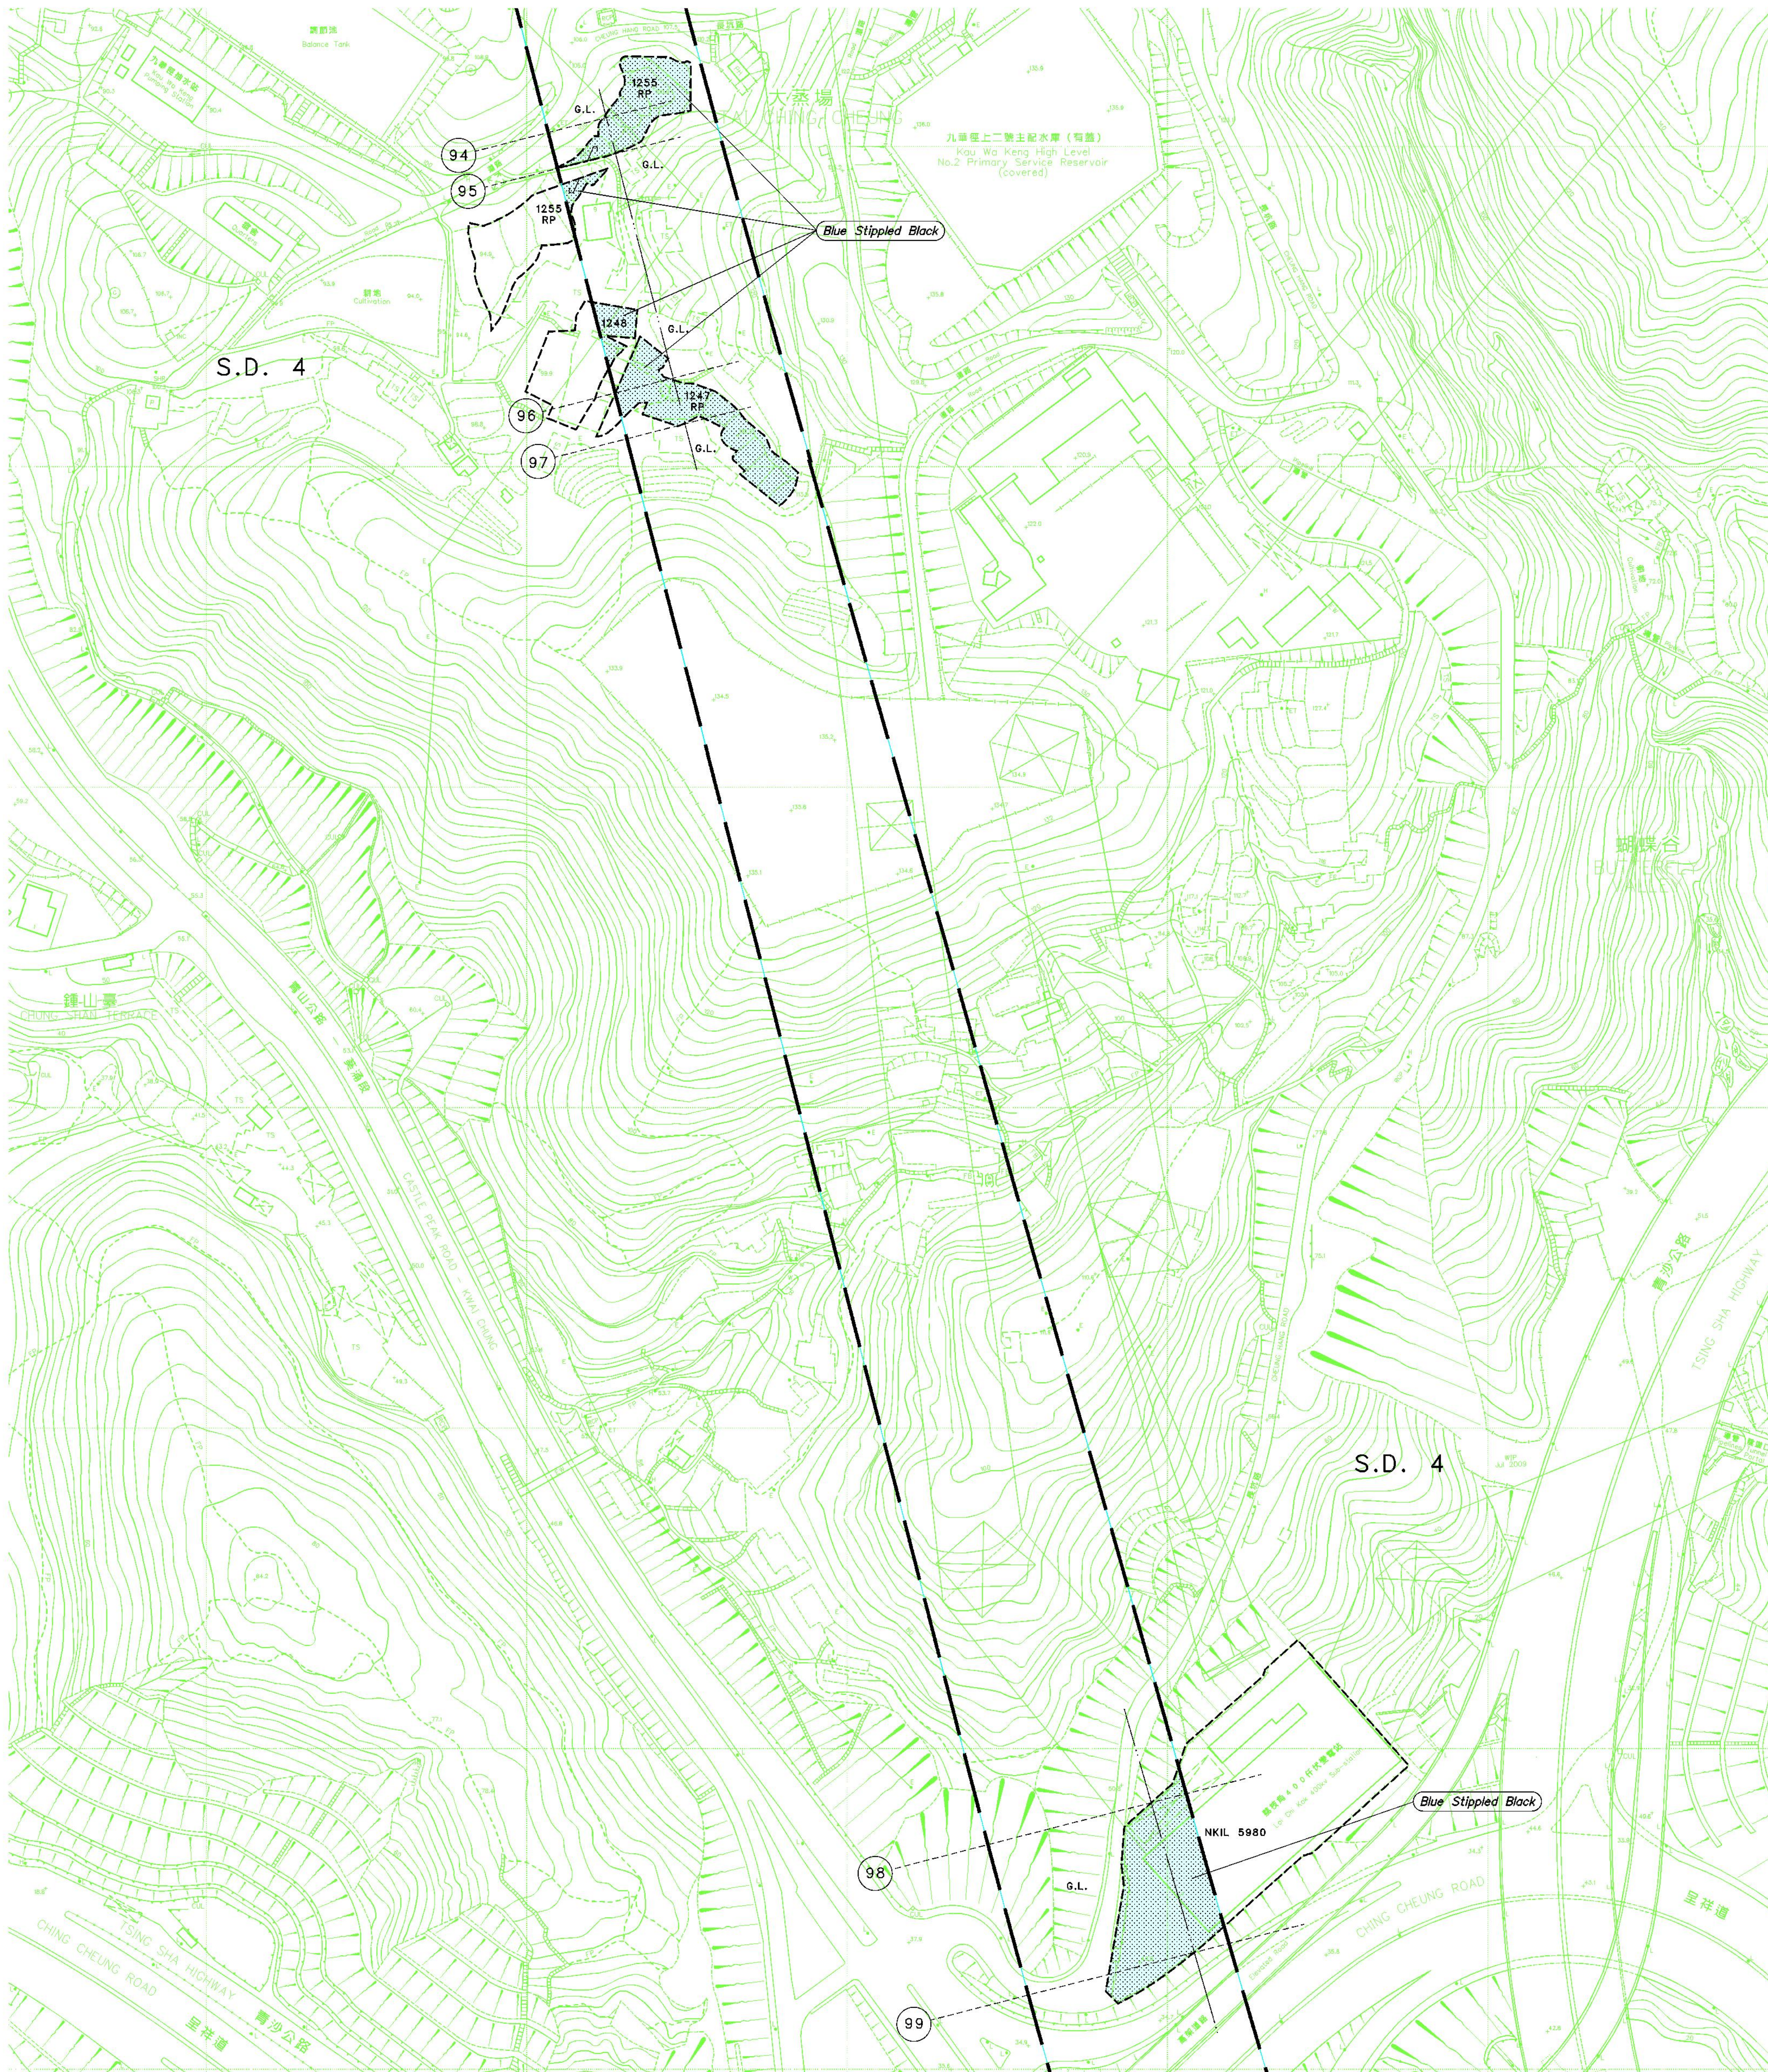

只作識別用
FOR IDENTIFICATION PURPOSES ONLY

地政總署 鐵路發展組
Railway Development Section
Lands Department
此圖由鐵路發展測量小組繪製
Plan prepared by Railway Development Survey Unit

RAILWAYS ORDINANCE (CHAPTER 519)

HONG KONG SECTION OF GUANGZHOU-SHENZHEN-HONG KONG EXPRESS RAIL LINK
UNDERGROUND STRATA RESUMPTION PLAN

檔案編號 File No.	RD/XRL/PLAN/4		
測量圖編號 Survey Sheet No.	11-NW-2D & 7B		
參考圖編號 Reference Plan No.	XRL-U17 (Rev.1)	(路政署)	
	XRL-U18	(HyD)	
圖則編號 PLAN No.	RDM1002		
	(第十四張 共十五張)		
	(SHEET 14 OF 15)		

日期 Date : 09/04/2016