


位置 LOCATION

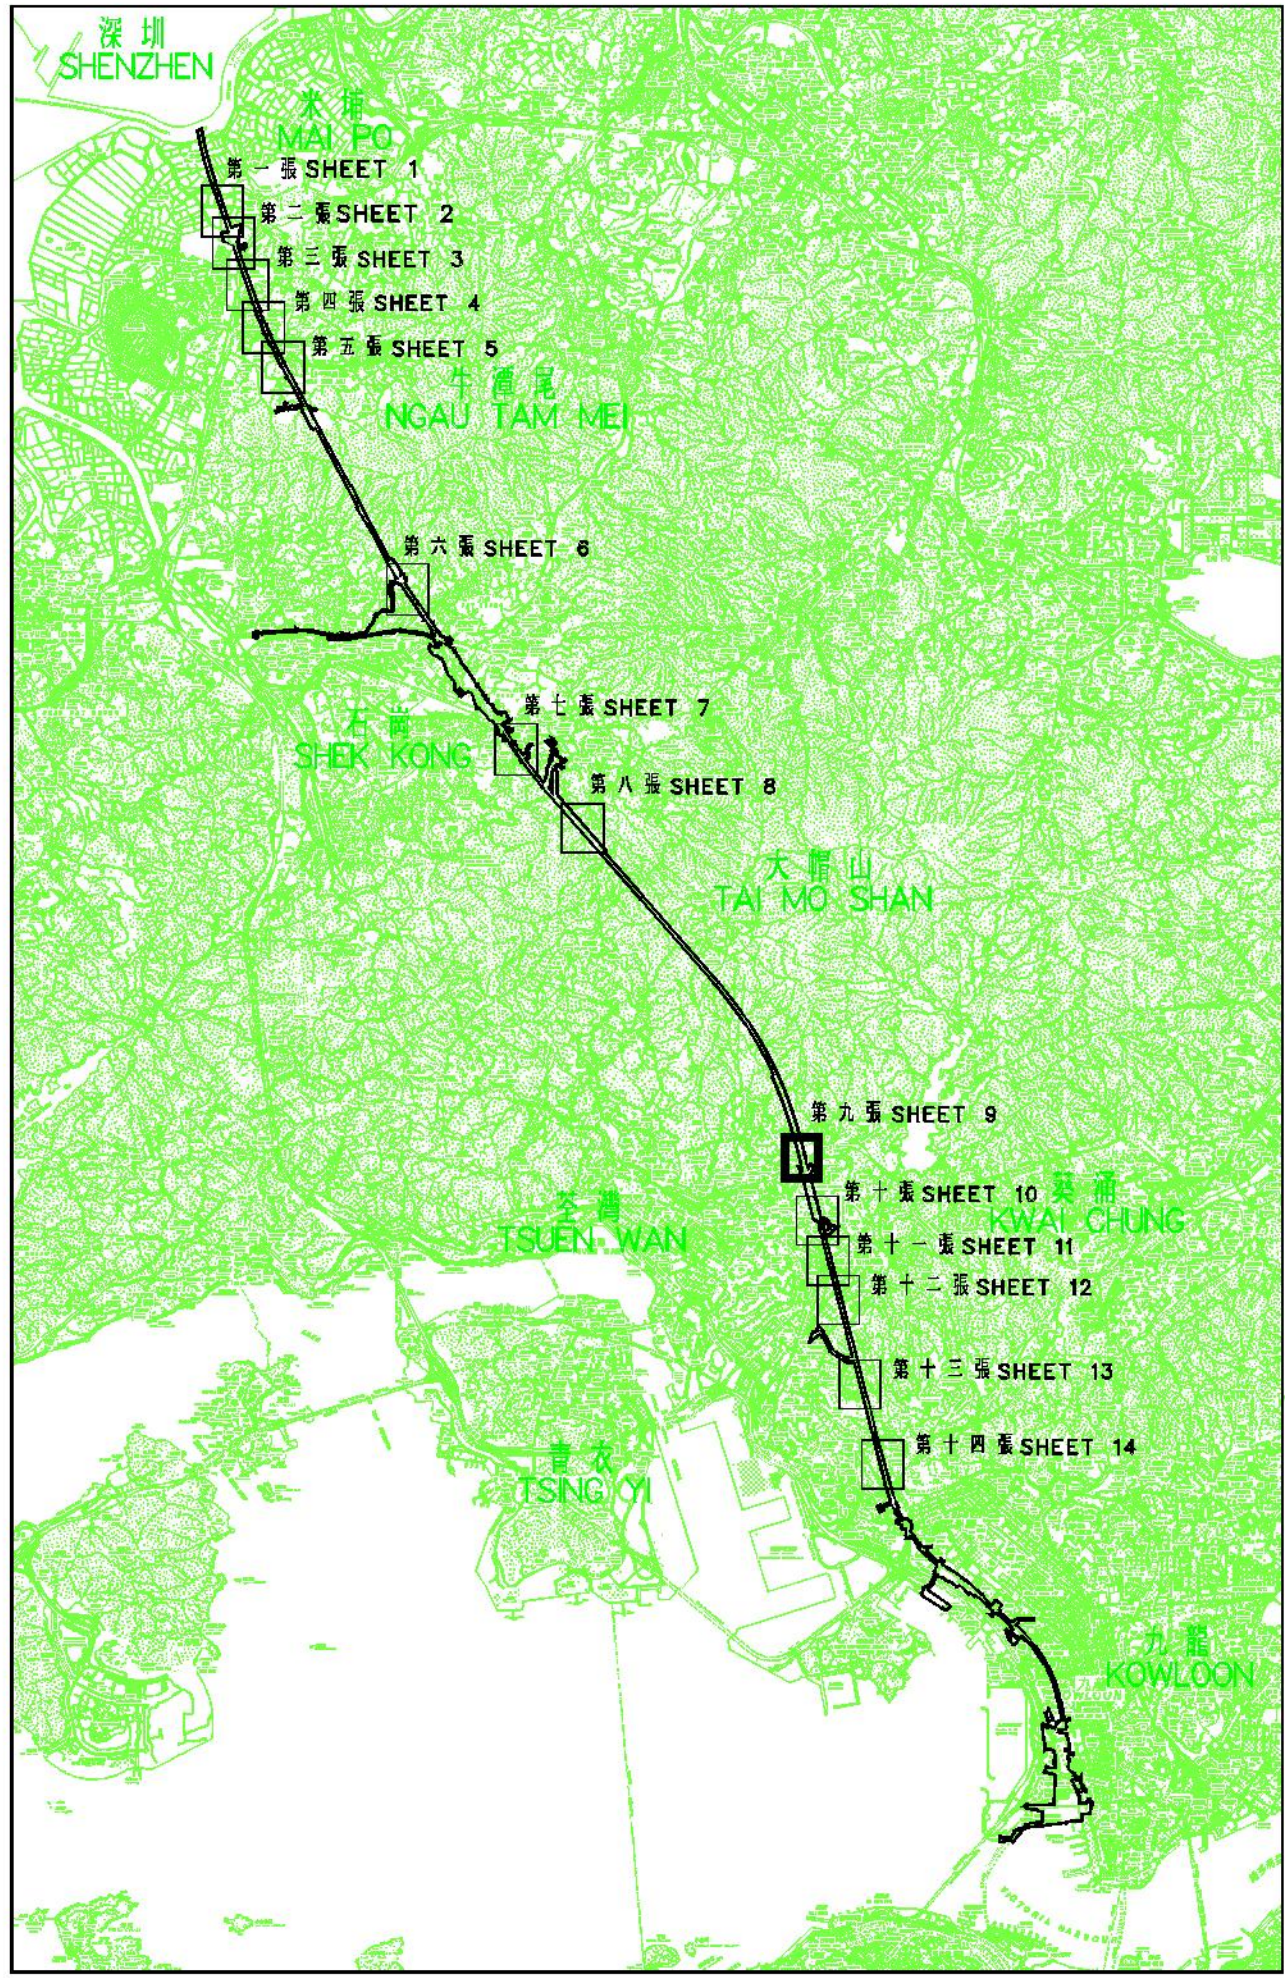

比例 SCALE 1:100 000



圖例

LEGEND

- 方案界線
BOUNDARY OF THE SCHEME
- Blue Stippled Block
擬予收回的地層
UNDERGROUND STRATA TO BE RESUMED
- D.D.
丈量約區
DEMARCATION DISTRICT
- G.L.
政府土地
GOVERNMENT LAND
- mPD
香港主水平基準 (米)
HONG KONG PRINCIPAL DATUM (METRE)
- 地產界線
LOT BOUNDARY
- 丈量約區界線
DEMARCATION DISTRICT BOUNDARY
- 參線
REFERENCE LINE
- 參線標記
REFERENCE LINE MARK

藍色虛線圖例
Blue Stippled Block - Blue Stippled Block

說明
NOTE:
有關目地地層未清卷圖第十五圖。
FOR UNDERGROUND STRATA RESUMPTION SCHEDULE,
PLEASE REFER TO SHEET 15.

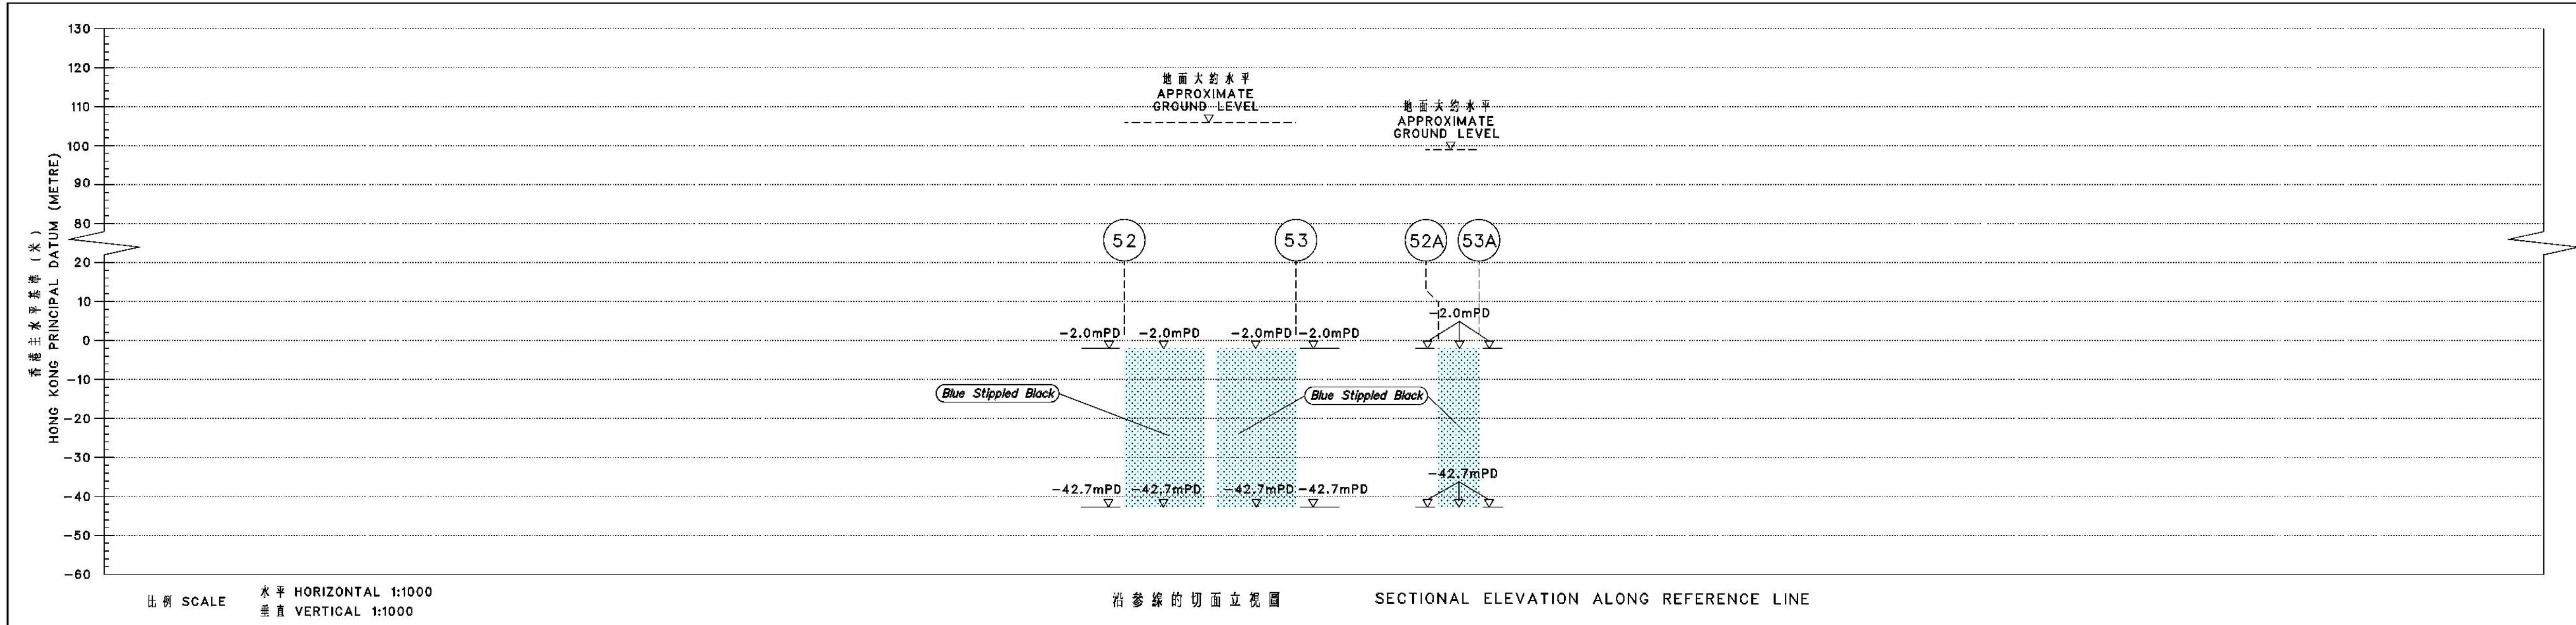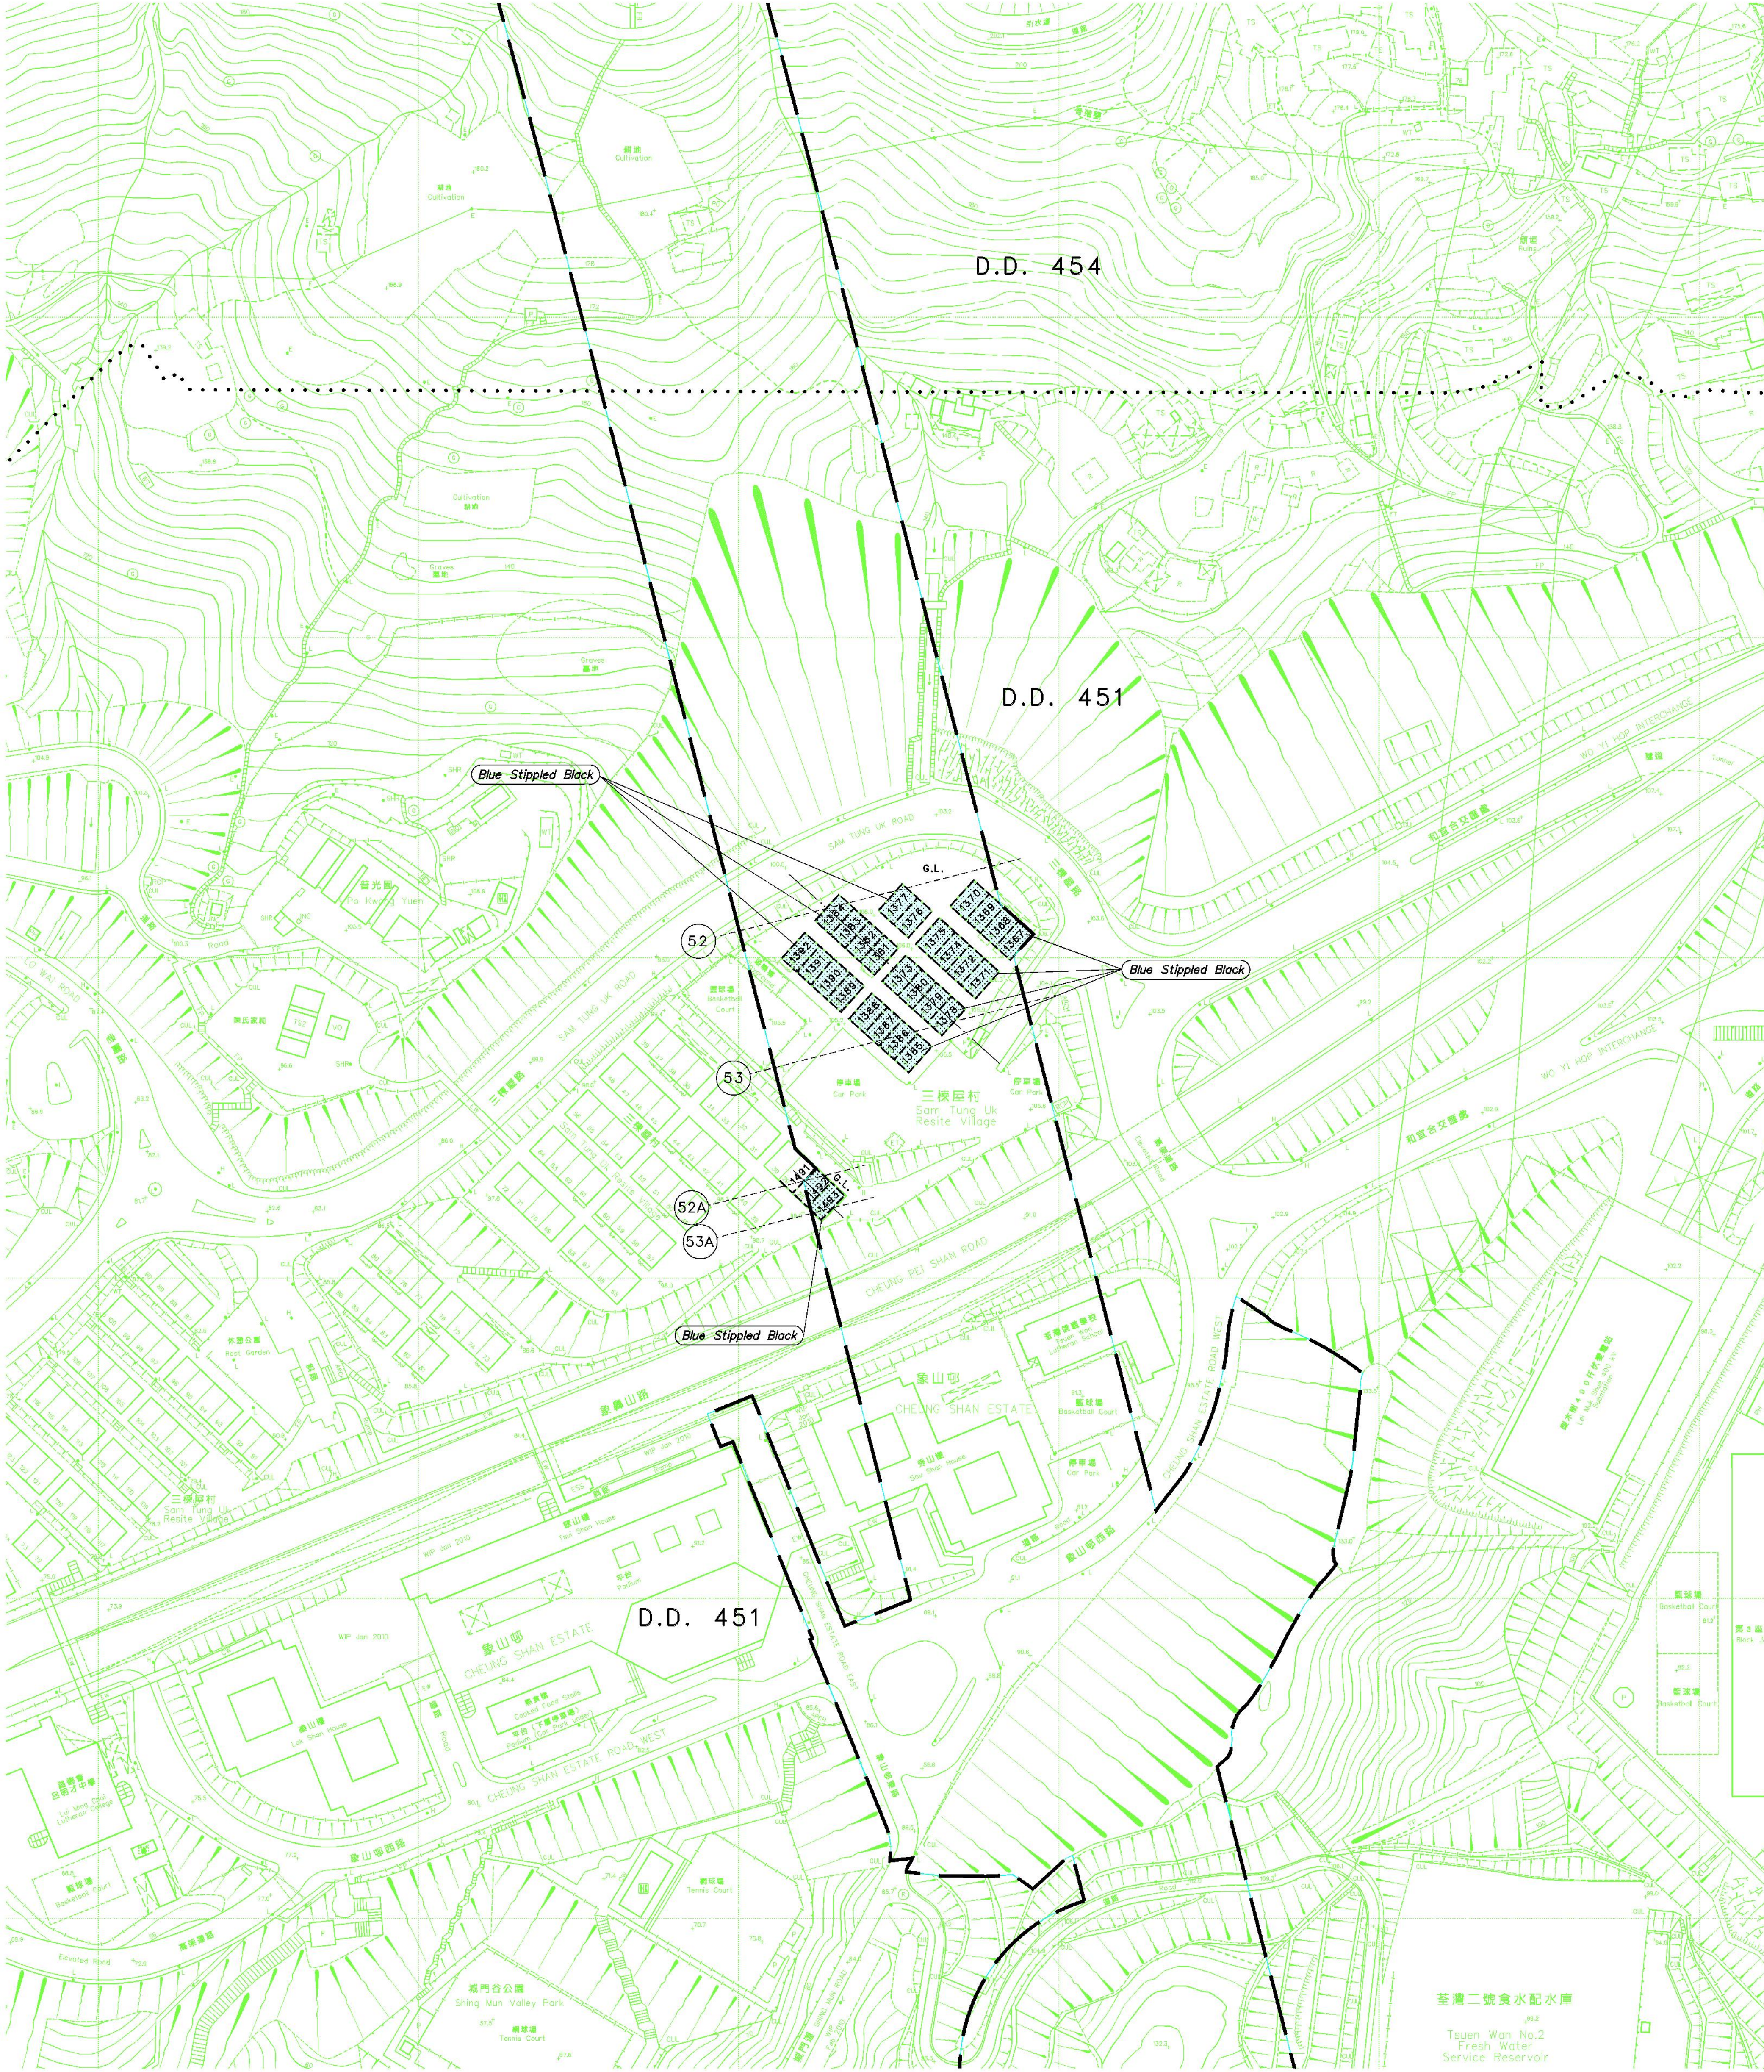

比例尺 Scale 1 : 1000
METRES 20 0 20 40 60 80 100 METRES

只作識別用
FOR IDENTIFICATION PURPOSES ONLY

鐵路條例 (第 519 章)
廣深港高速鐵路香港段
收回地層圖則

RAILWAYS ORDINANCE (CHAPTER 519)
HONG KONG SECTION OF GUANGZHOU-SHENZHEN-HONG KONG EXPRESS RAIL LINK
UNDERGROUND STRATA RESUMPTION PLAN

檔案編號
File No. RD/XRL/PLAN/4
測量圖號
Survey Sheet No. 7-SW-12C
參考圖號
Reference Plan No. XRL-U11 (Rev.1)
圖則編號
PLAN No. RDM1002
(第九張 共十五張)
(SHEET 9 OF 15)

日期 Date : 09/04/2010

SIGNED
(馬瑞芳 MA King-fang)
總地產測量師 / 鐵路發展
Chief Estate Surveyor / Railway Development
日期 Date 15 APR 2010
地產總署 鐵路發展處
Railway Development Section
Landis Department
此圖由鐵路發展處測量小組繪製
Plan prepared by Railway Development Survey Unit