


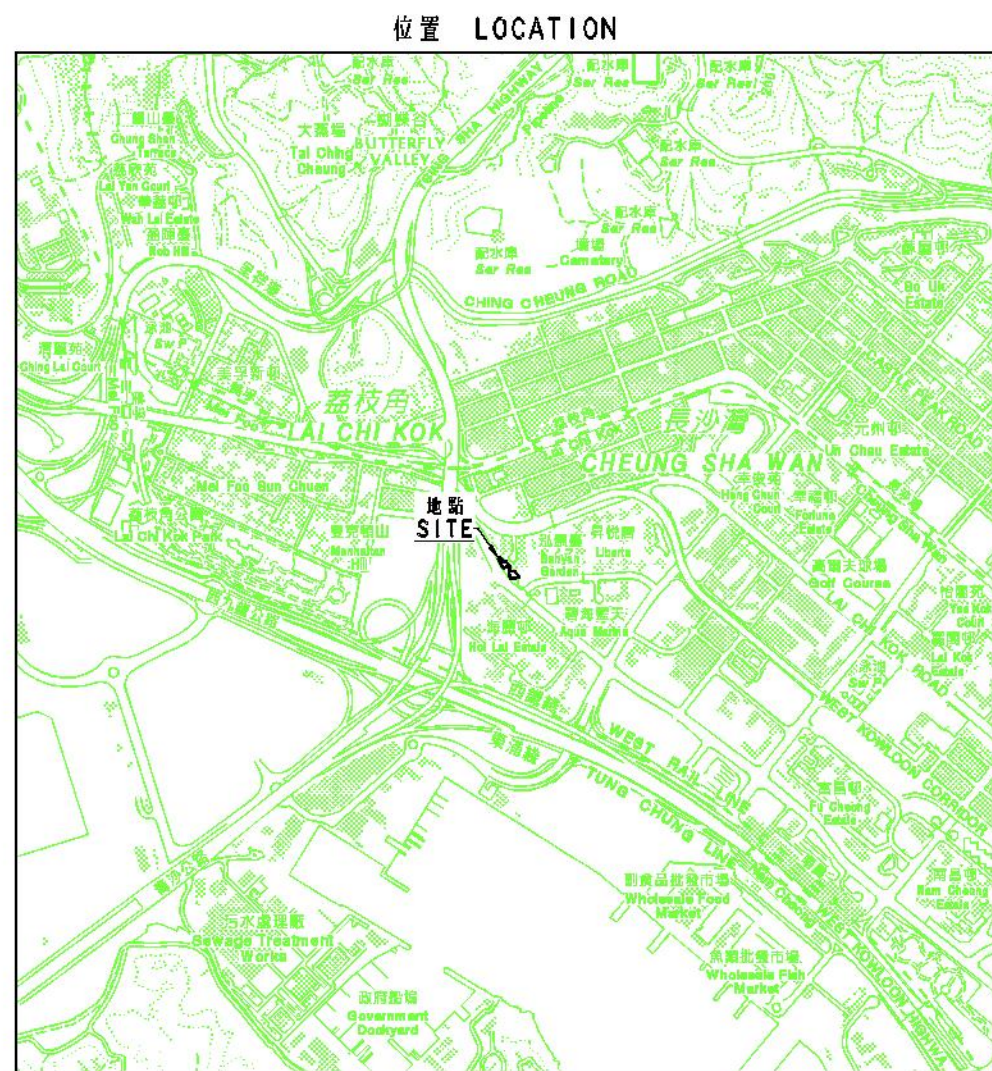

LEGEND



NKIL 新九龍內地段
NEW KOWLOON INLAND LOT

— . — 地段界線
LOT BOUNDARY

— . . — 參 線
REFERENCE LINE

1 參線標記
REFERENCE LINE MARK

藍色綴黑網點
Blue Stippled Black - Blue Stippled Black

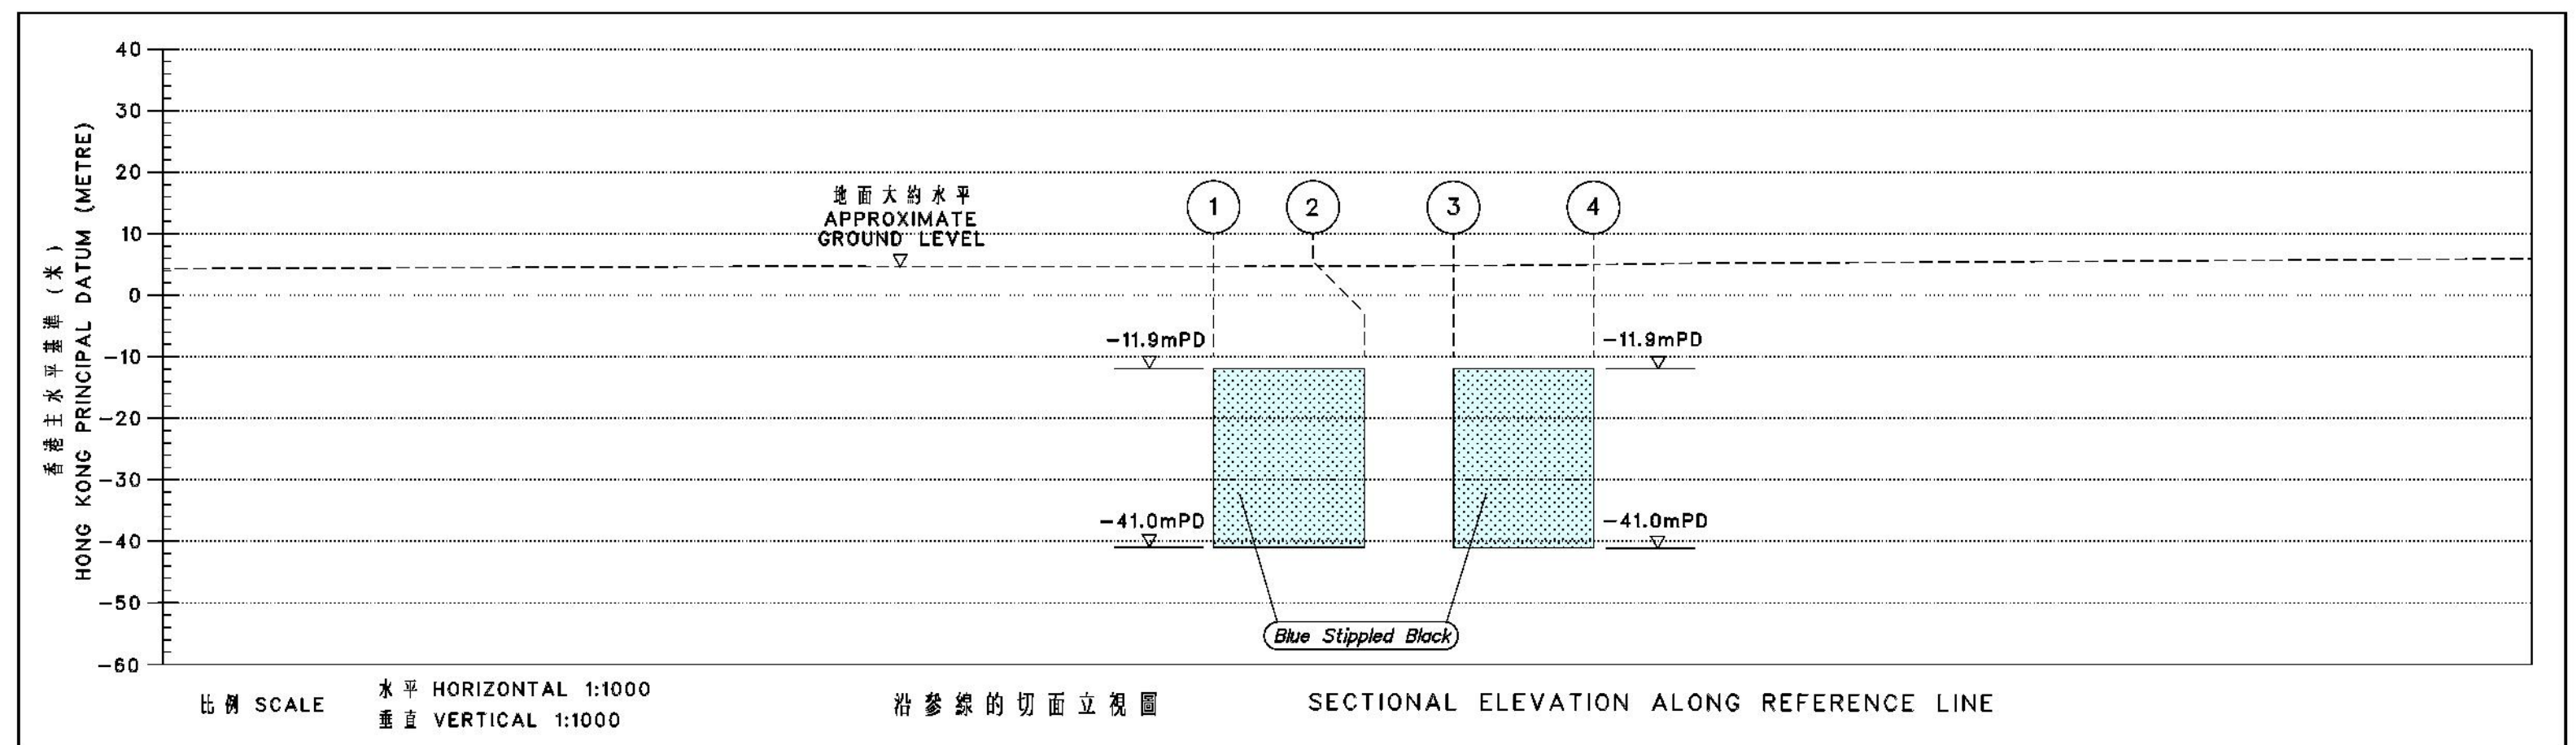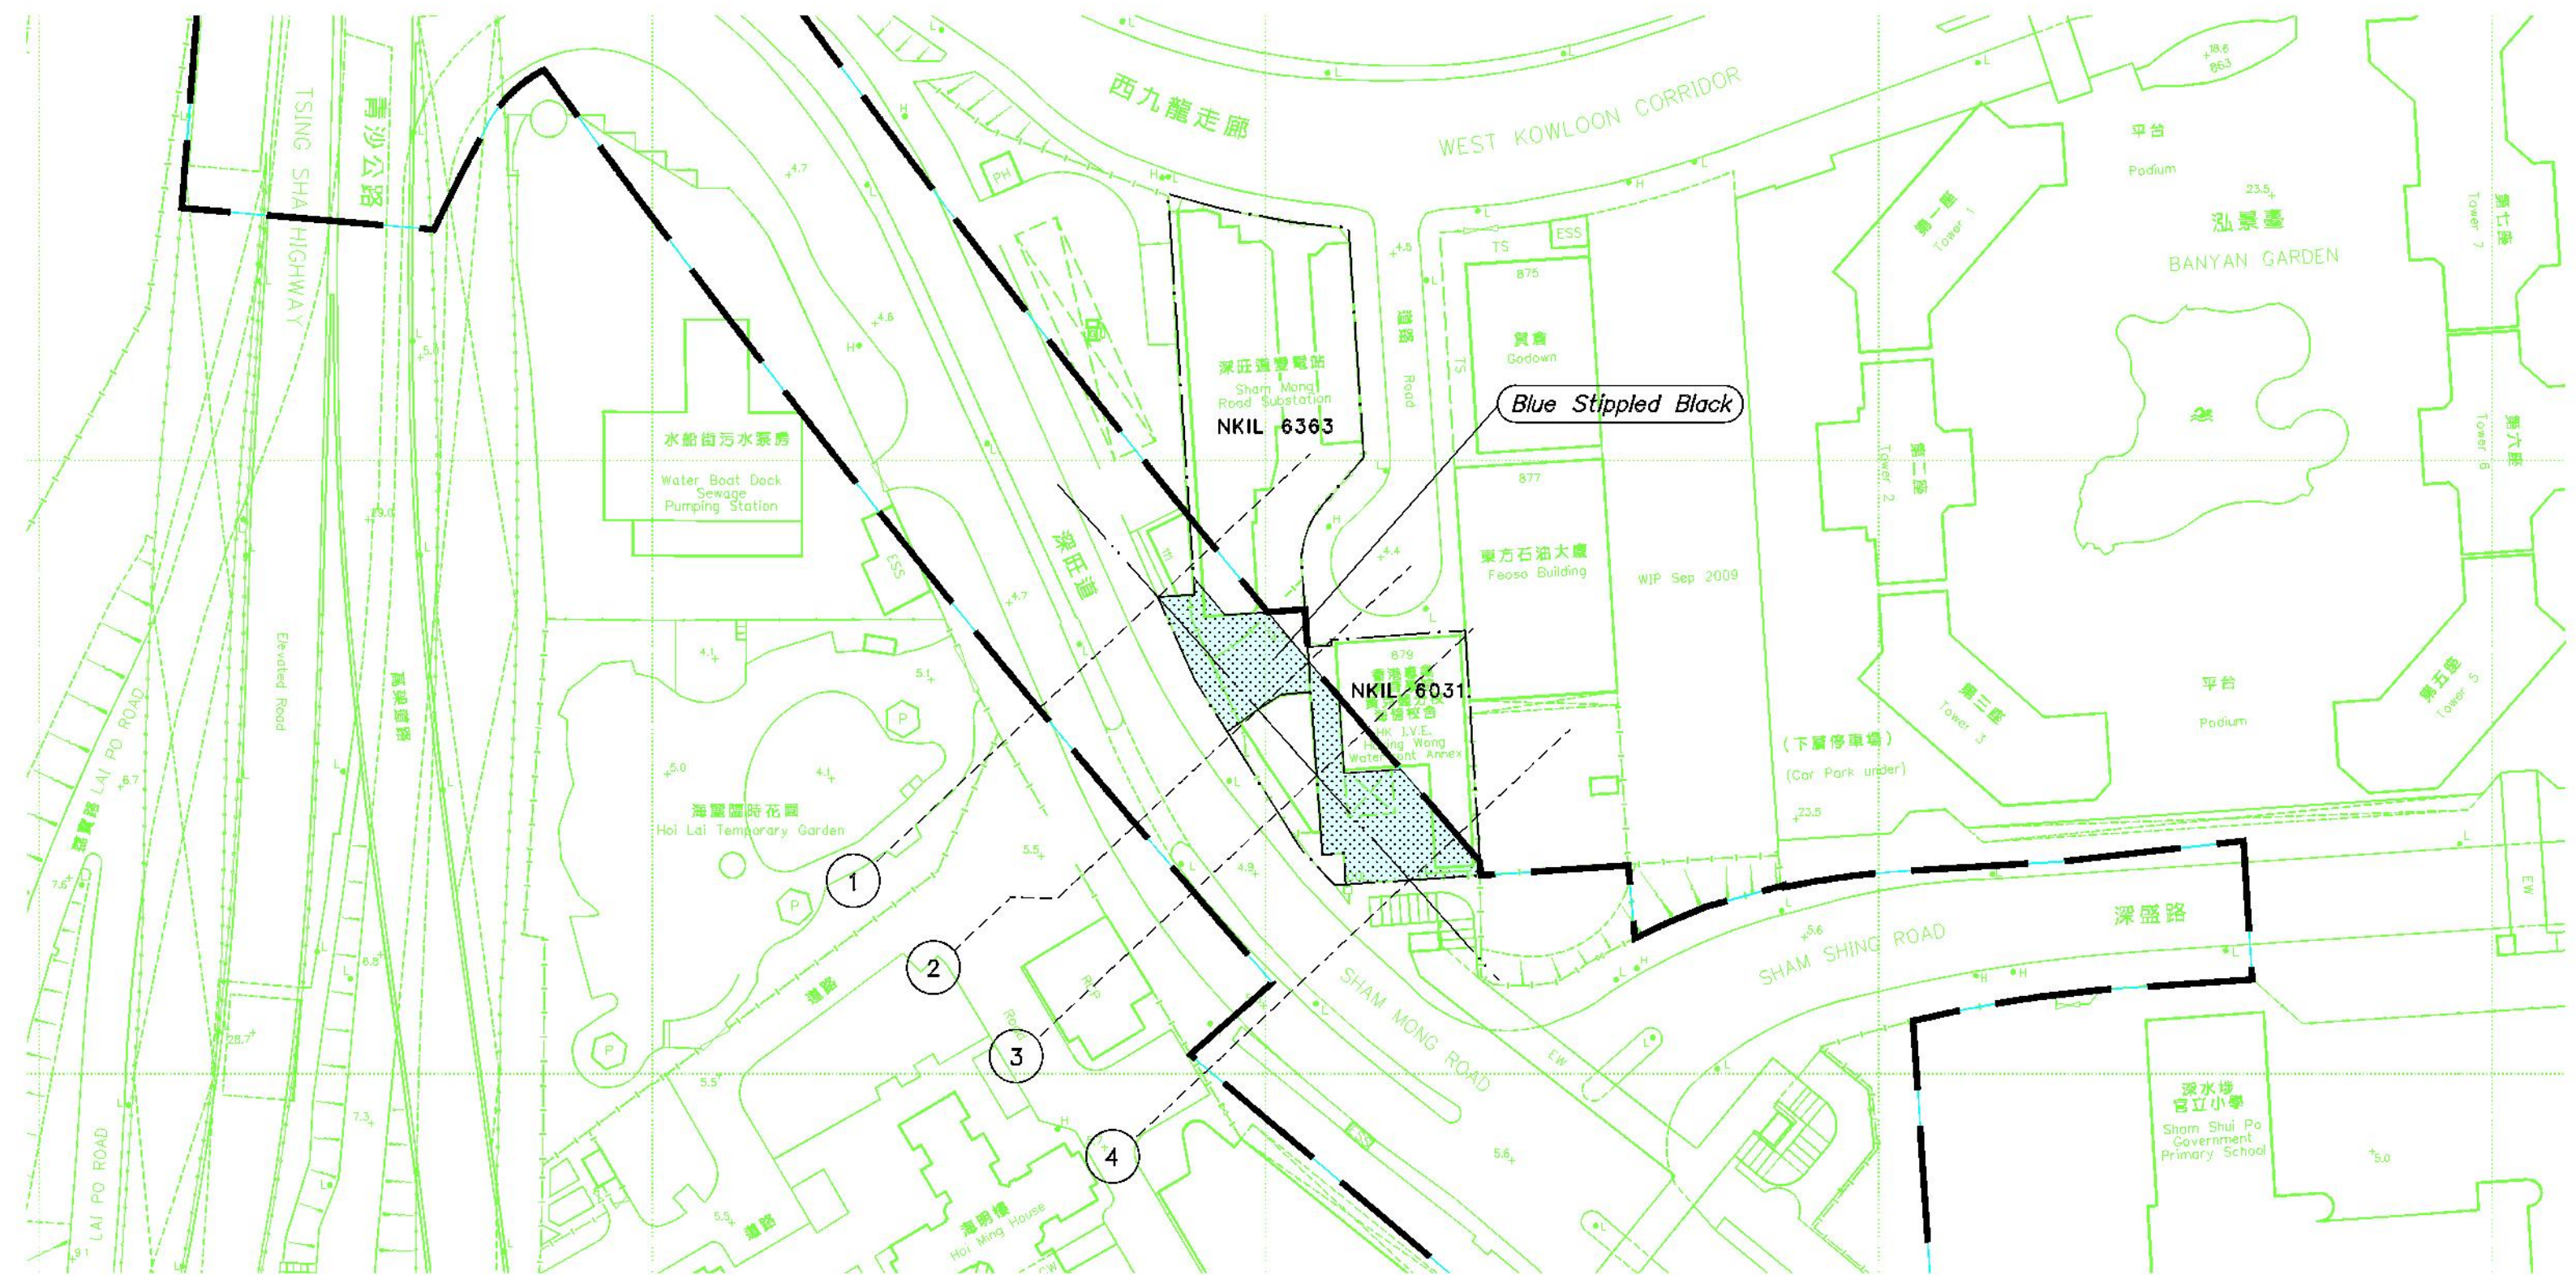

比例尺 Scale 1 : 1000

米 METRES 20 0 20 40 60 80 100 米 METRES

只作識別用
FOR IDENTIFICATION PURPOSES ONLY

Signed
 (馬琮芳 MA King-fong)
 地產測量師 / 鐵路發展
 Chief Estate Surveyor / Railway Development
 日期 Date 25 February 2010

地政總署 鐵路發展組
 Railway Development Section
 Lands Department
 此圖由鐵路發展測量小組繪製
 Plan prepared by Railway Development Survey Unit

鐵路條例 (第 519 章)
廣深港高速鐵路香港段
收回地層圖則

RAILWAYS ORDINANCE (CHAPTER 519)
HONG KONG SECTION OF GUANGZHOU-SHENZHEN-HONG KONG EXPRESS RAIL LINK
UNDERGROUND STRATA RESUMPTION PLAN

檔案編號
File No. RDU/XRL/PJT/38/1

測量圖編號
Survey Sheet No. 11-NW-8C

參考圖編號 Reference Plan No.	XRL-U20 (Rev.1)	(路政署) (HyD)
-----------------------------	-----------------	----------------

圖則編號
PLAN No. RDM1071

日期 Date : 20/01/2010