




位置 LOCATION


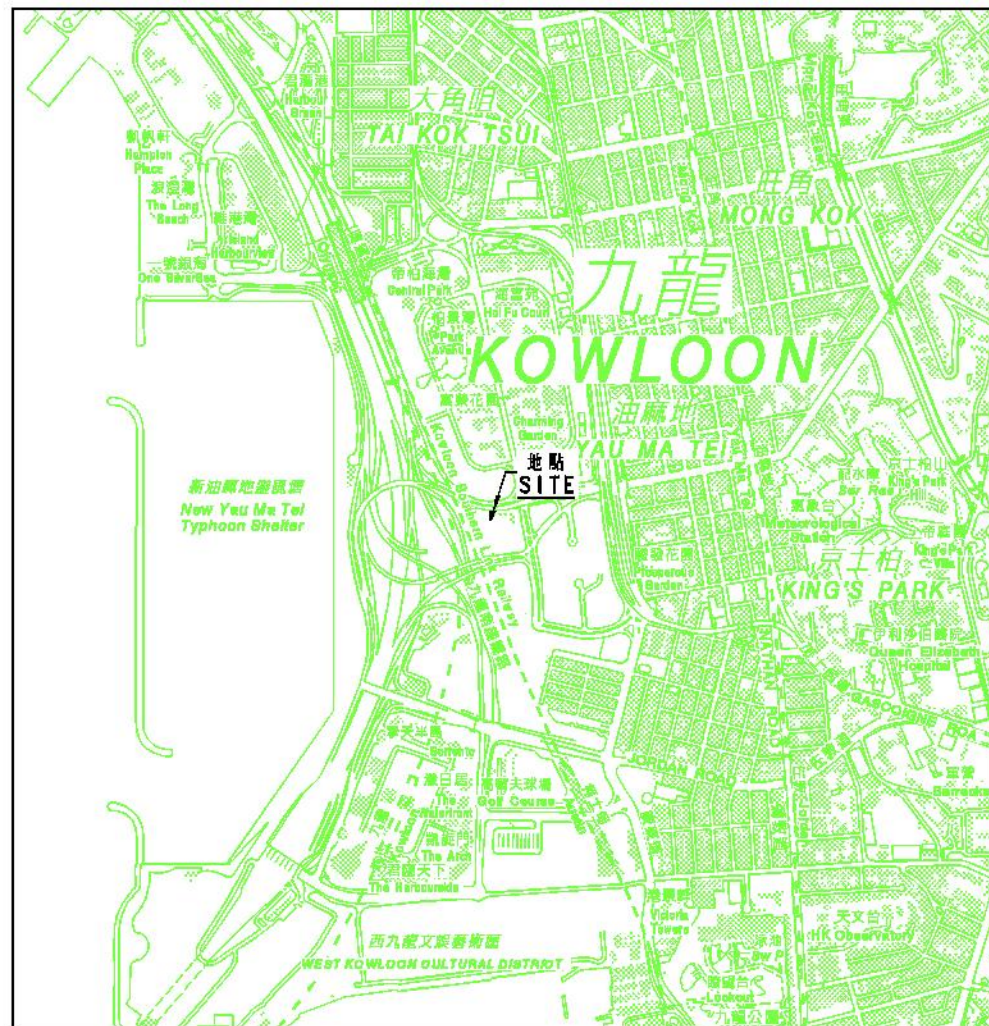


比例 Scale 1 : 20000

圖例  
LEGEND

- 方案界線  
BOUNDARY OF THE SCHEME
- 將予收回的地層  
UNDERGROUND STRATA TO BE RESUMED
- KIL  
KOWLOON INLAND LOT
- mPD  
HONG KONG PRINCIPAL DATUM (METRE)
- 地界界線  
LOT BOUNDARY
- 參線  
REFERENCE LINE
- 參線標記  
REFERENCE LINE MARK

藍色斜黑網點  
Blue Stippled Black - Blue Stippled Black

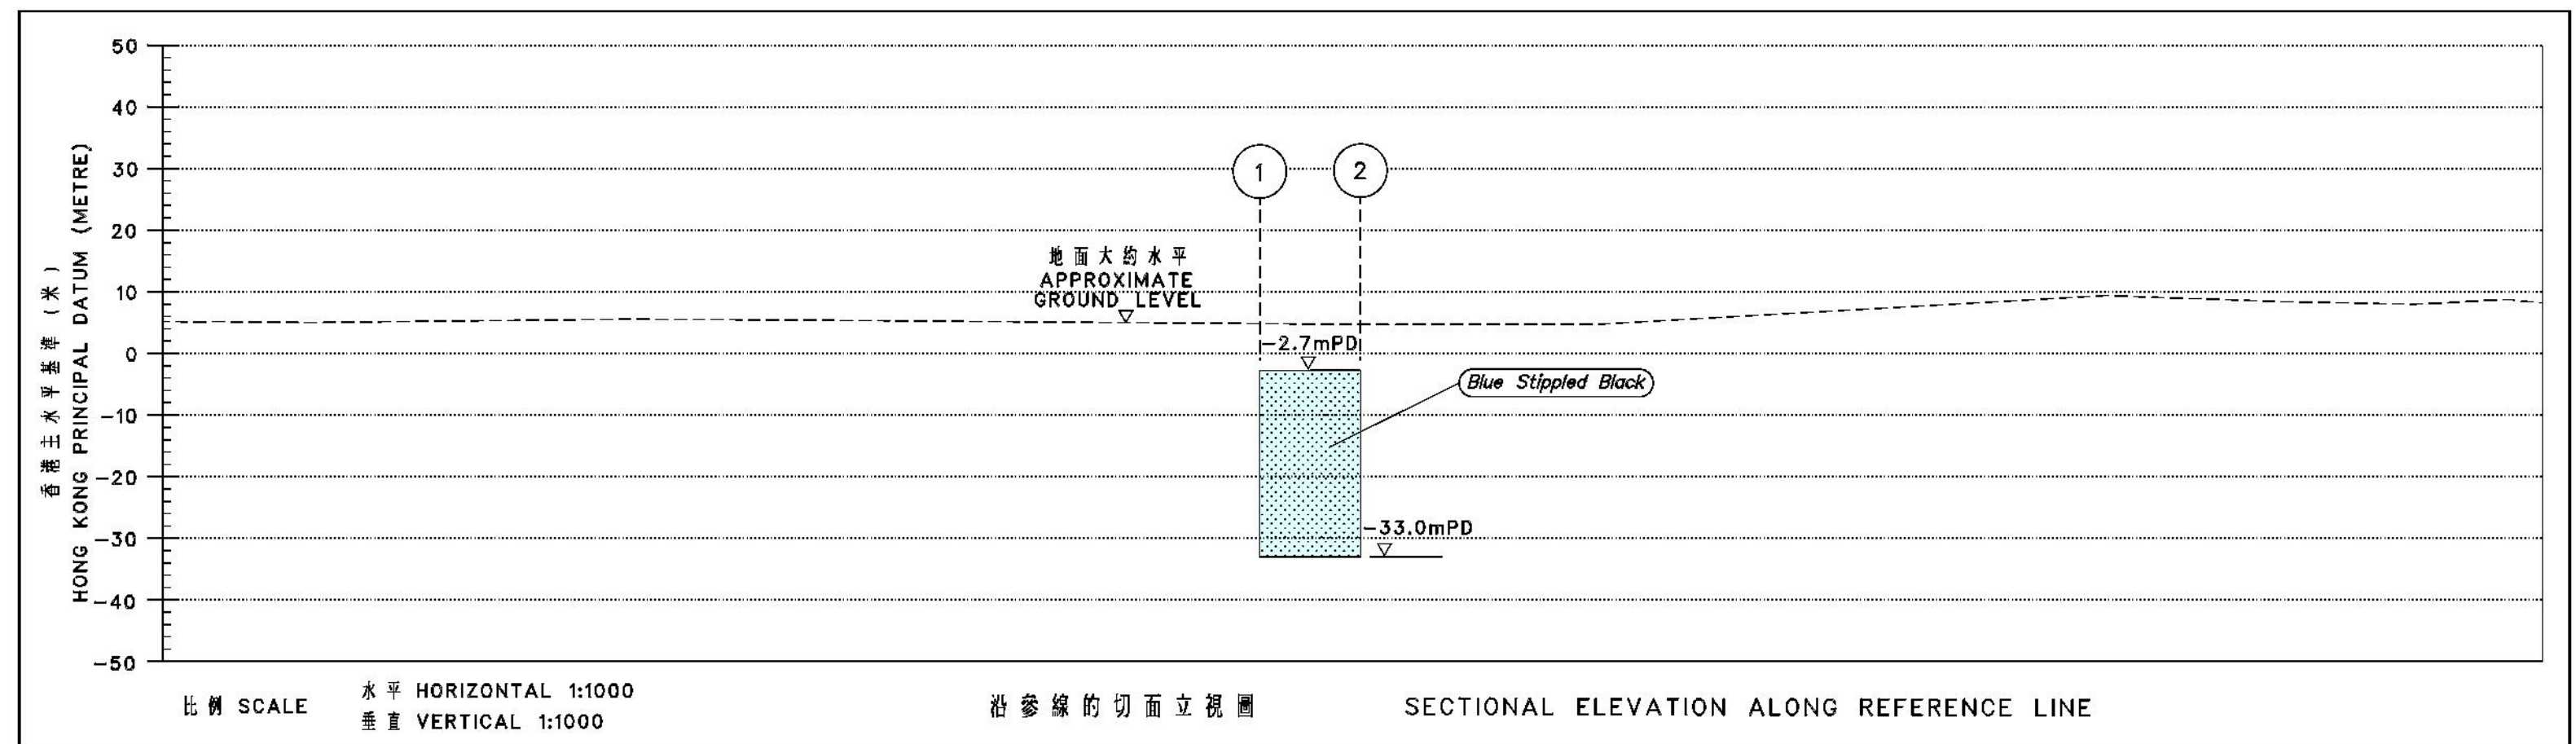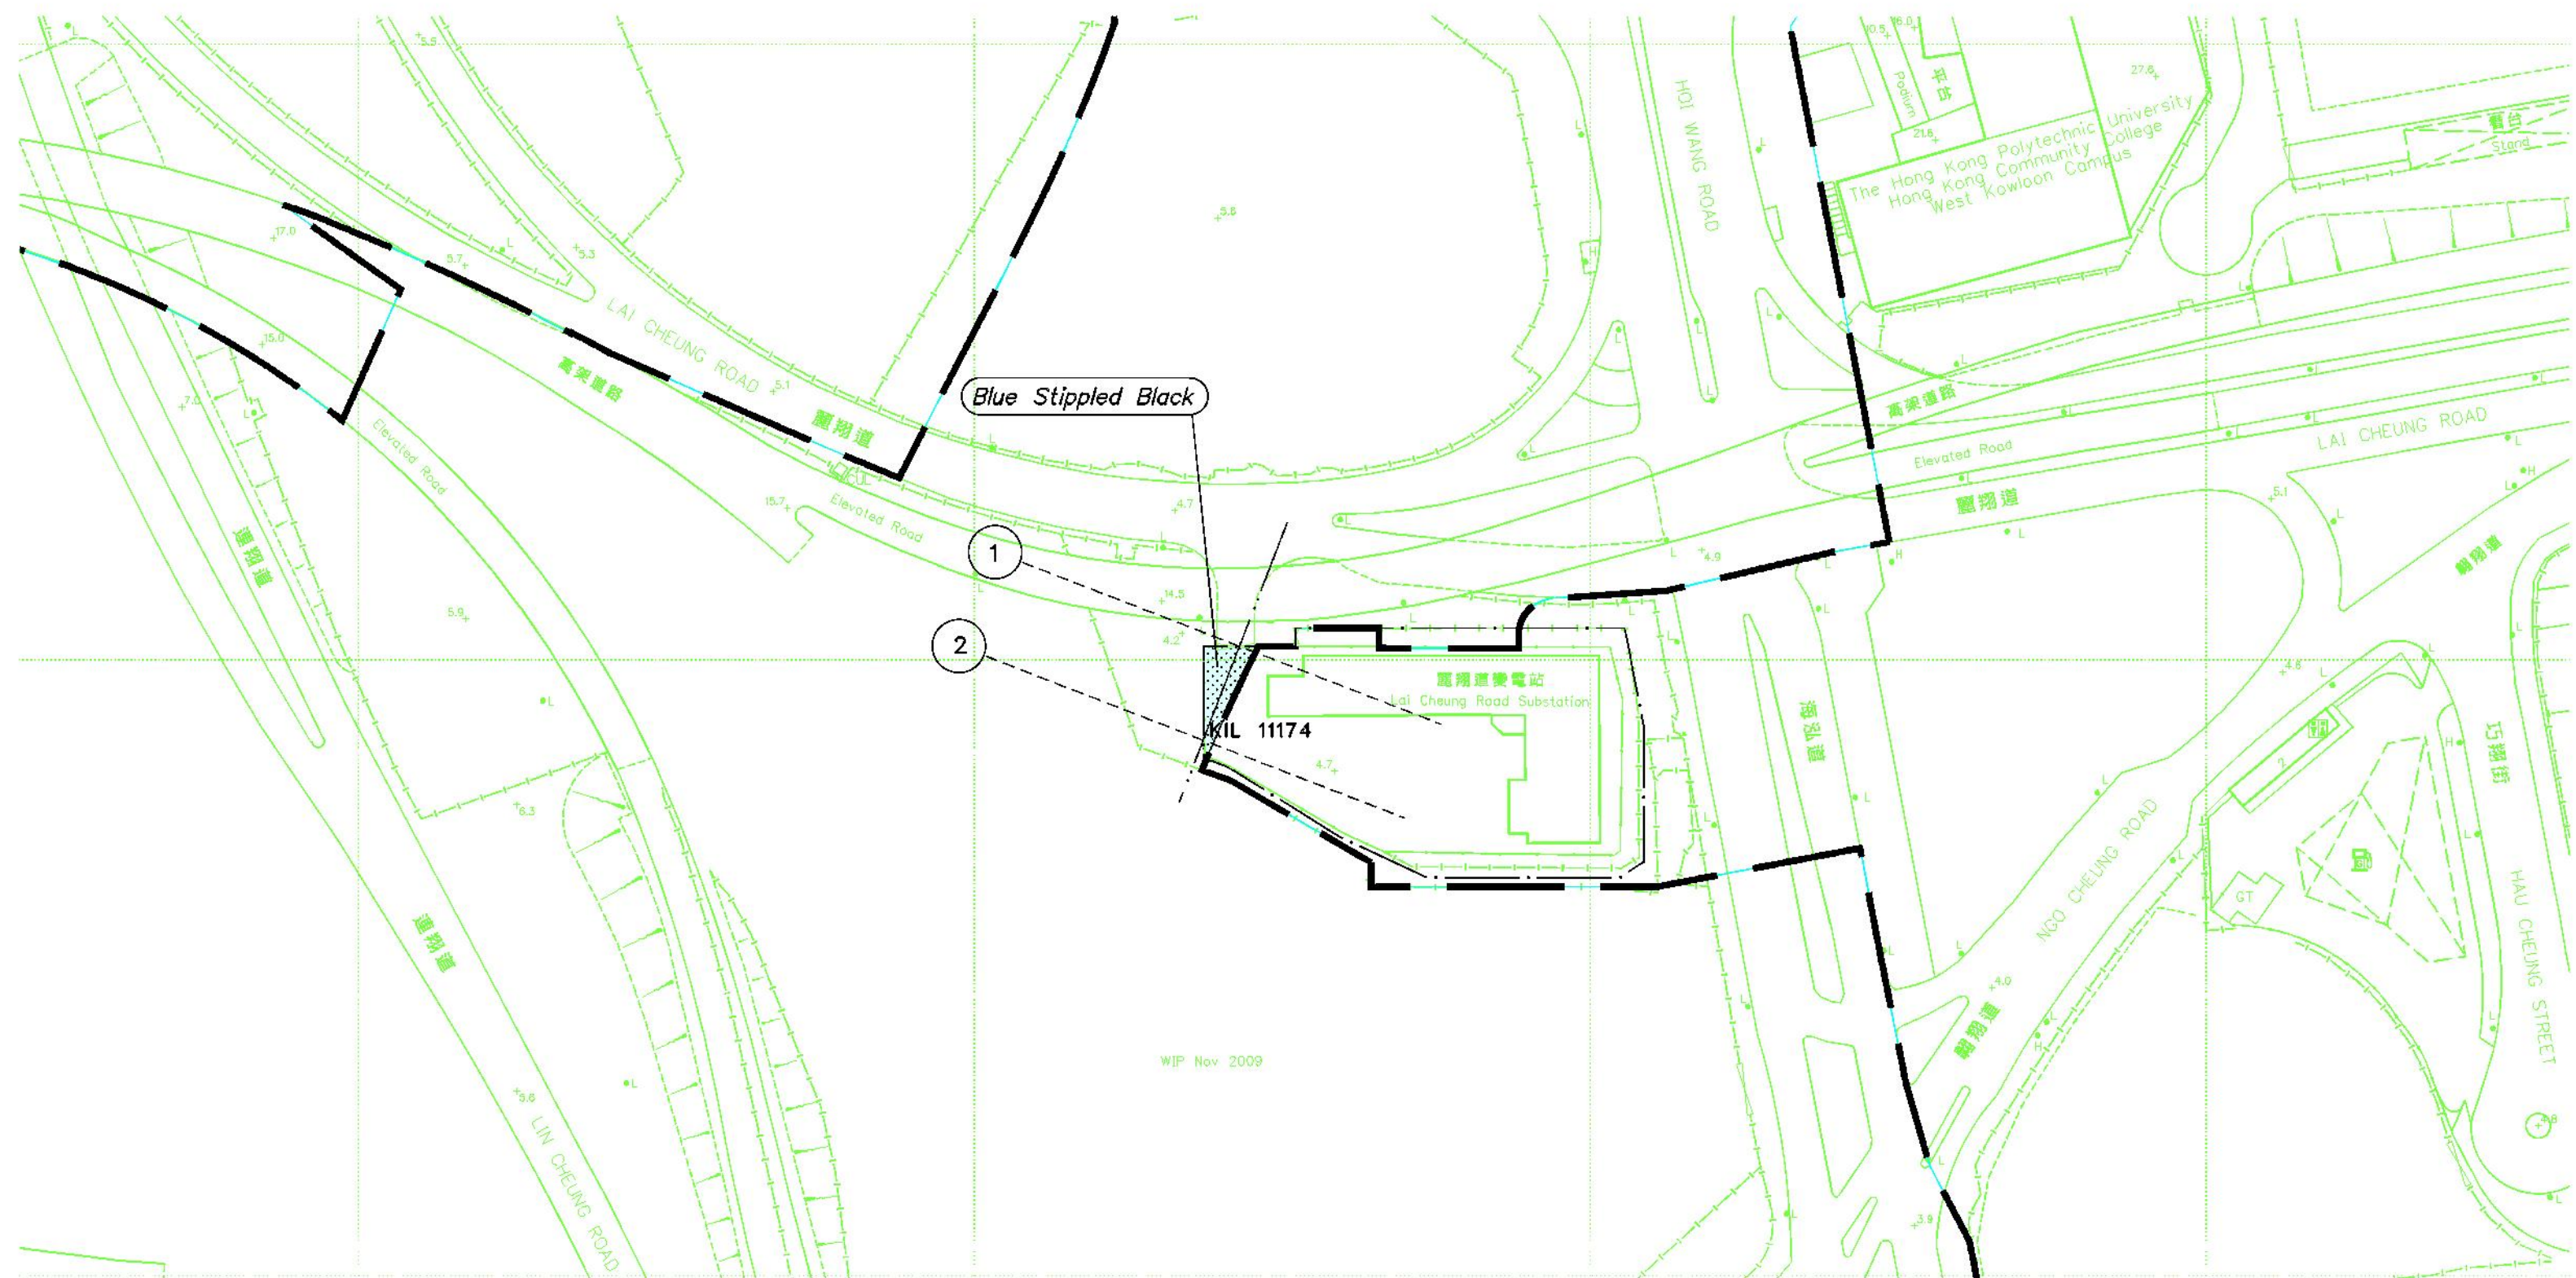

比例尺 Scale 1 : 1000  
米 METRES 20 0 20 40 60 80 100 METRES

只作識別用  
FOR IDENTIFICATION PURPOSES ONLY

Signed  
(馬琰芳 MA King-fong)  
總產業測量師 / 鐵路發展  
Chief Estate Surveyor / Railway Development  
日期 Date 25 February 2010

地政總署 鐵路發展組  
Railway Development Section  
Lands Department  
此圖由鐵路發展測量小組繪製  
Plan prepared by Railway Development Survey Unit

鐵路條例 (第 519 章)  
廣深港高速鐵路香港段  
收回地層圖則  
RAILWAYS ORDINANCE (CHAPTER 519)  
HONG KONG SECTION OF GUANGZHOU-SHENZHEN-HONG KONG EXPRESS RAIL LINK  
UNDERGROUND STRATA RESUMPTION PLAN

檔案編號  
File No. RDU/XRL/PJT/38/1  
測量圖編號  
Survey Sheet No. 11-NW-19C & 24A  
參考圖編號  
Reference Plan No. XRL-U24 (Rev.1) (路政署)  
(HyD)  
圖則編號  
PLAN No. RDM1073

日期 Date : 20/01/2010