



位置 LOCATION



比例 SCALE 1 : 20000

圖例
LEGEND

方案界線
BOUNDARY OF THE SCHEME

- Blue Stippled Black
將予收回的地層
UNDERGROUND STRATA TO BE RESUMED
- Blue Stippled Black Rippled Black
將予收回的地層，在該地層內的任何現有樁柱及地基將不會被收回
UNDERGROUND STRATA TO BE RESUMED. ANY EXISTING PILES AND FOUNDATIONS LOCATED WITHIN SUCH STRATA WILL NOT BE RESUMED

IL 內地段
INLAND LOT

S. 分段
SECTION

ss. 小分段
SUBSECTION

RP 餘段
REMAINING PORTION

EXT 增批部分
EXTENSION

(P) 部分
PORTION

mPD 香港主水平基準 (米)
HONG KONG PRINCIPAL DATUM (METRE)

藍色蠟黑點點





Blue Stippled Black - Blue Stippled Black

藍色蠟黑點點間黑波紋

Blue Stippled Black Rippled Black - Blue Stippled Black Rippled Black

說明：
NOTE:

收回地層的細節在第二頁顯示
DETAILS OF UNDERGROUND STRATA
RESUMPTION ARE SHOWN IN SHEET 2.

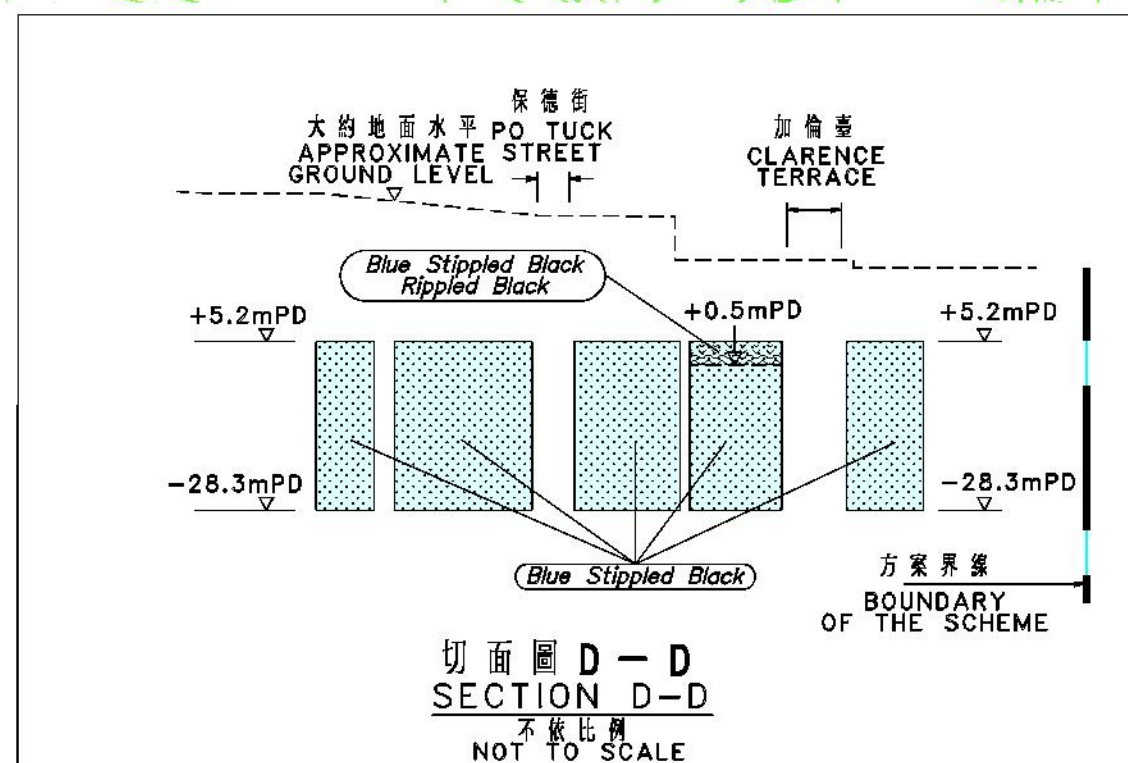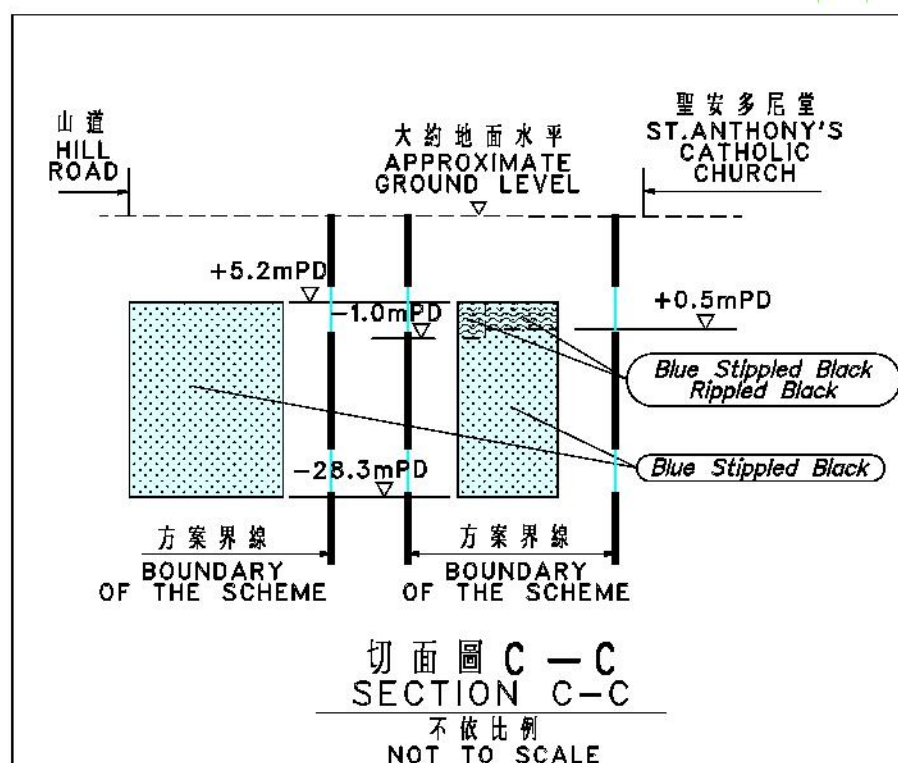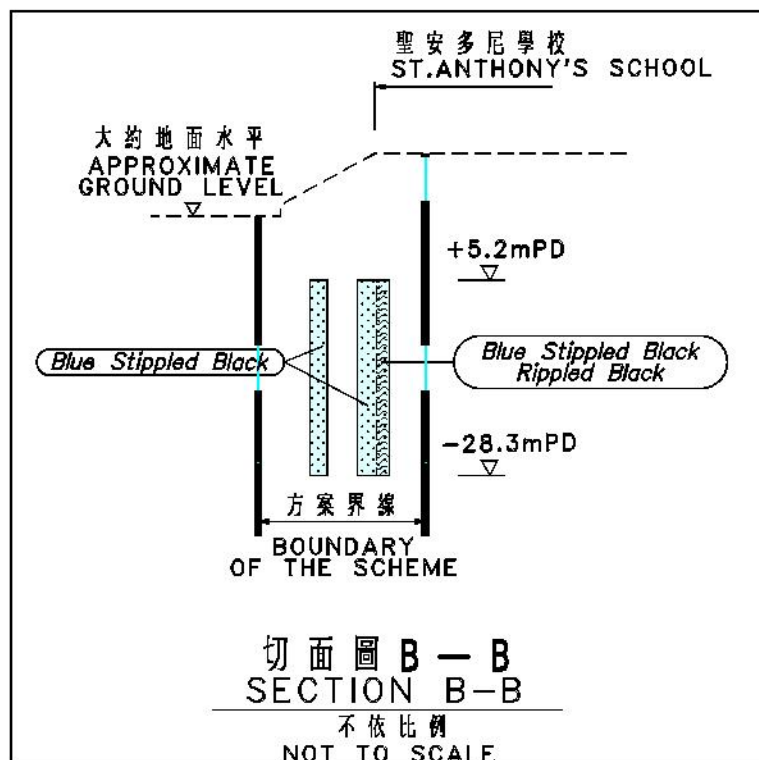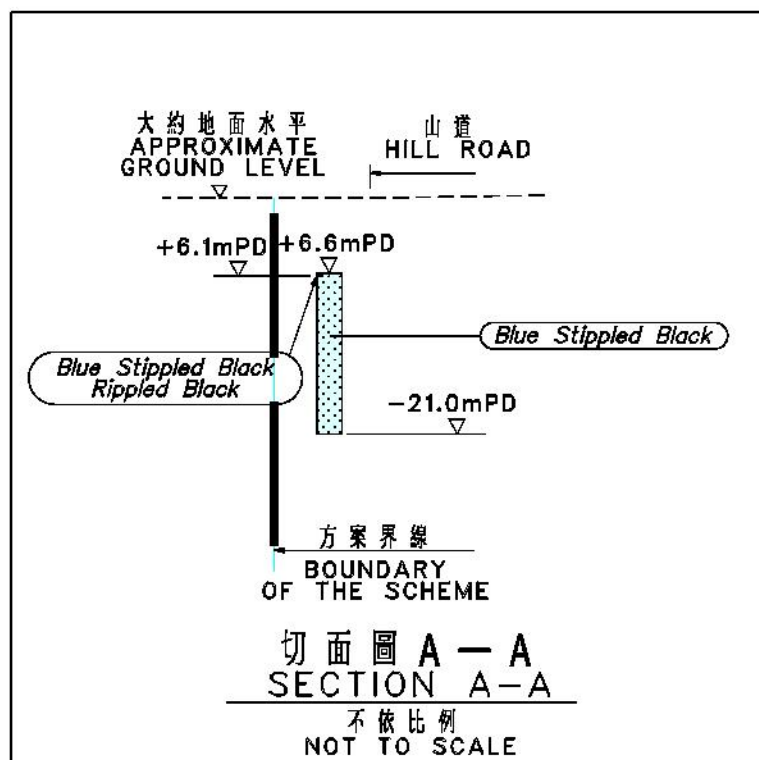

比例尺 SCALE 1 : 1 000

METRES 20 0 20 40 60 80 100 METRES

鐵路條例 (第 519 章)
地下鐵路 (「地鐵」) - 西港島線
收回地層圖則

RAILWAYS ORDINANCE (CHAPTER 519)
MASS TRANSIT RAILWAY ('MTR') - WEST ISLAND LINE
UNDERGROUND STRATA RESUMPTION PLAN

只作識別用
FOR IDENTIFICATION PURPOSES ONLY

Signed
(馬琬芳 MA King-fong)
總產業測量師 / 鐵路發展
Chief Estate Surveyor / Railway Development
日期 Date 26.03.2010

地政總署 鐵路發展組
Railway Development Section
Lands Department
此圖由鐵路發展測量小組繪製
Plan prepared by Railway Development Survey Unit

檔案編號
File No. RDU/WIL/PJT/30 III

測量圖編號
Survey Sheet No. 11-SW-7A & 7C

參考圖編號
Reference Plan No. WIL-U08 (Rev.2) (HyD)

圖則編號
PLAN No. RDM1114 (SHEET 1 OF 2)

日期 Date : 15/03/2010