


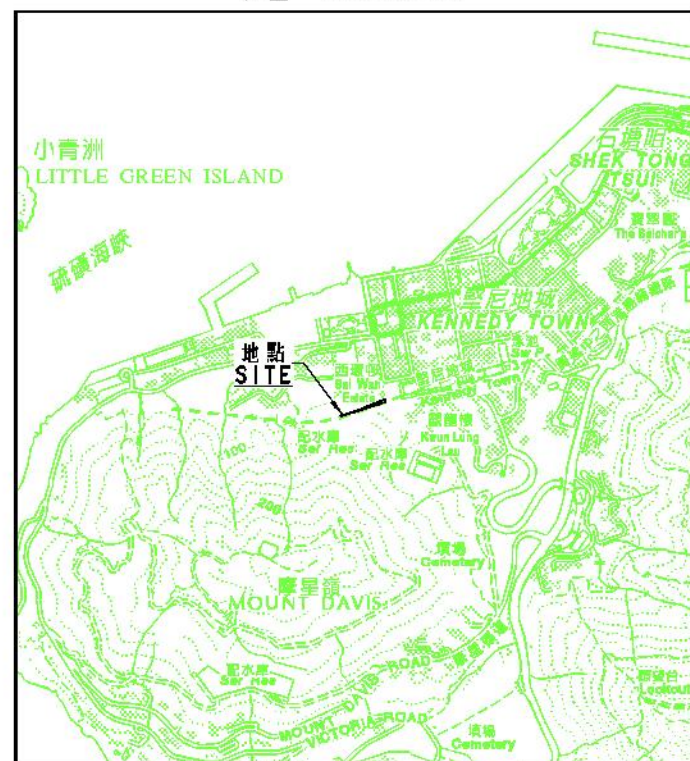

位置 LOCATION



比例 SCALE 1 : 20000

圖例 LEGEND

方案界線
BOUNDARY OF THE SCHEME

Blue Stippled Black


將予收回的地層
UNDERGROUND STRATA TO BE RESUMED

IL 內地段
INLAND LOT

(P) 部分
PORTION

mPD 香港主水平基準 (米)
HONG KONG PRINCIPAL DATUM (METRE)

藍色纖黑網點
Blue Stippled Black - Blue Stippled Black

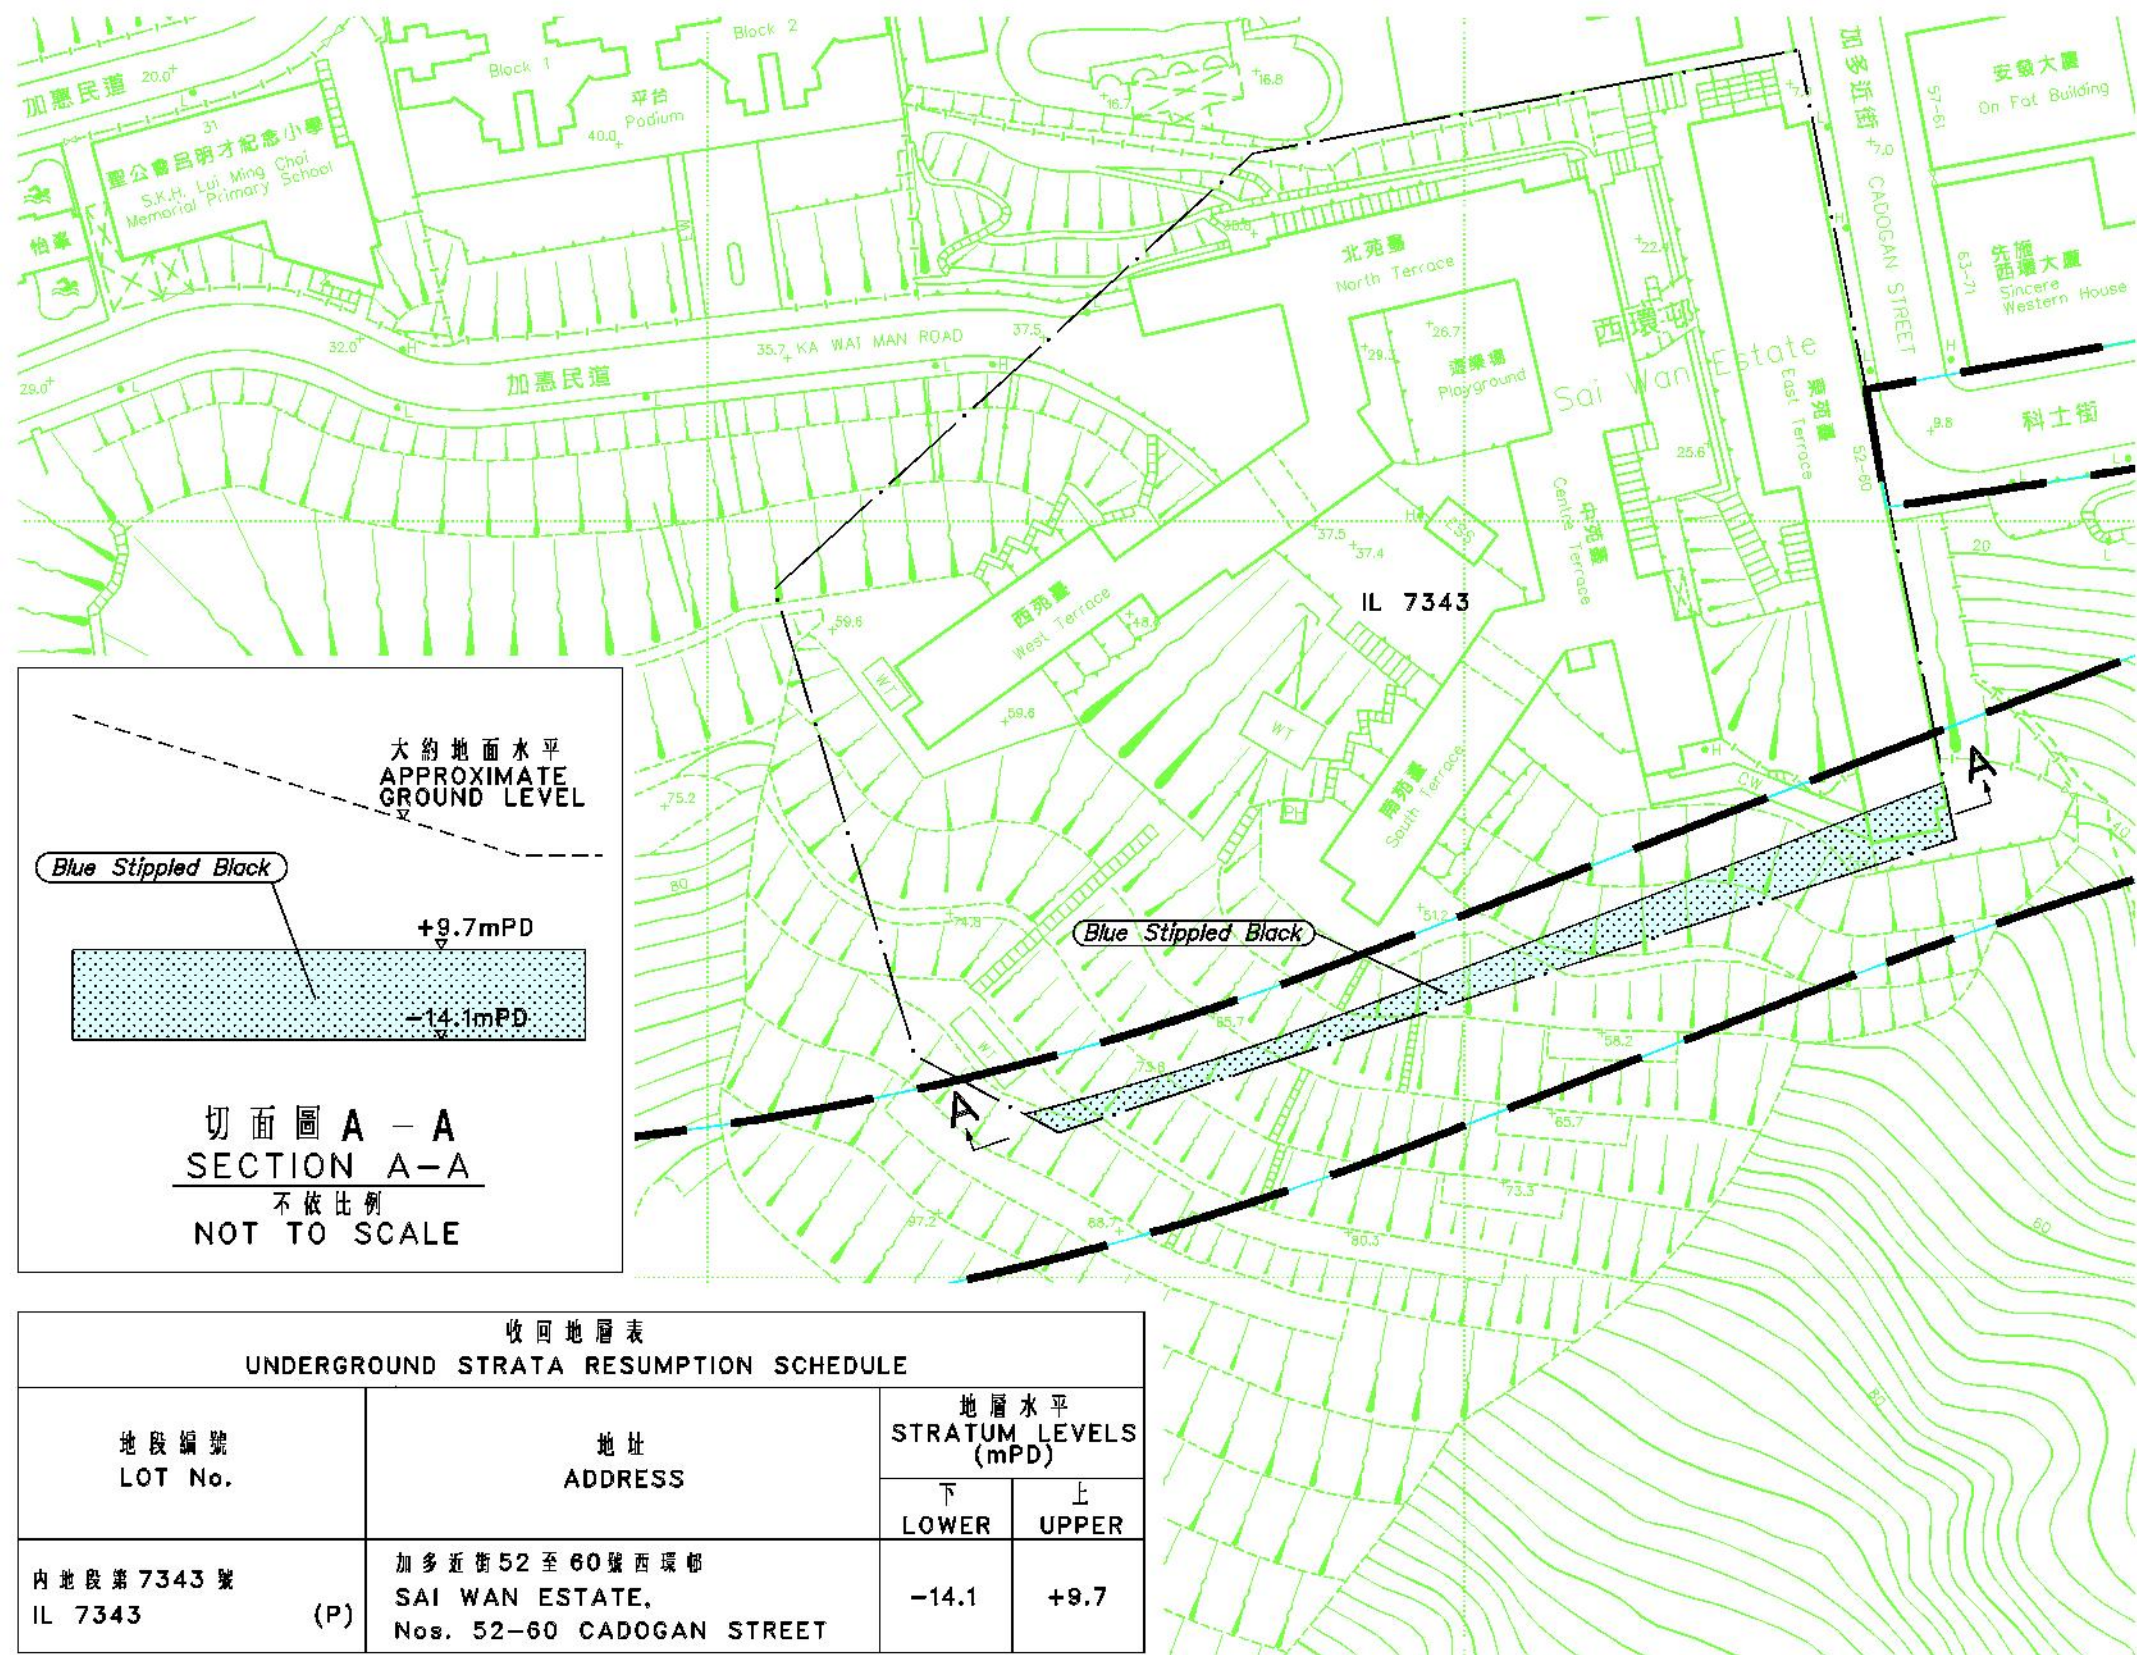

比例尺 SCALE 1 : 1 000

米 METRES 20 0 20 40 60 80 100 米 METRES

只作識別用
FOR IDENTIFICATION PURPOSES ONLY

Signed

(馬琮芳 MA King-fong)
總產業測量師/鐵路發展
Chief Estate Surveyor/Railway Development
日期 Date: 30.04.2010



鐵路發展組 Railway Development Section
地政總署 Lands Department
此圖由鐵路發展測量小組繪製
Plan Prepared by Railway Development Survey Unit

鐵路條例 (第 519 章)
地下鐵路 (「地鐵」) — 西港島線
收回地層圖則
RAILWAYS ORDINANCE (CHAPTER 519)
MASS TRANSIT RAILWAY ('MTR') — WEST ISLAND LINE
UNDERGROUND STRATA RESUMPTION PLAN

檔號編號
File No. RDU/WIL/PJT/30 V

測量圖編號
Survey Sheet No. 11-SW-6D

參考圖編號
Reference Plan No. WIL-U01 (Rev. 1) (HyD)

圖則編號
PLAN No. RDM1135

日期 Date: 13/04/2010