


位置 LOCATION

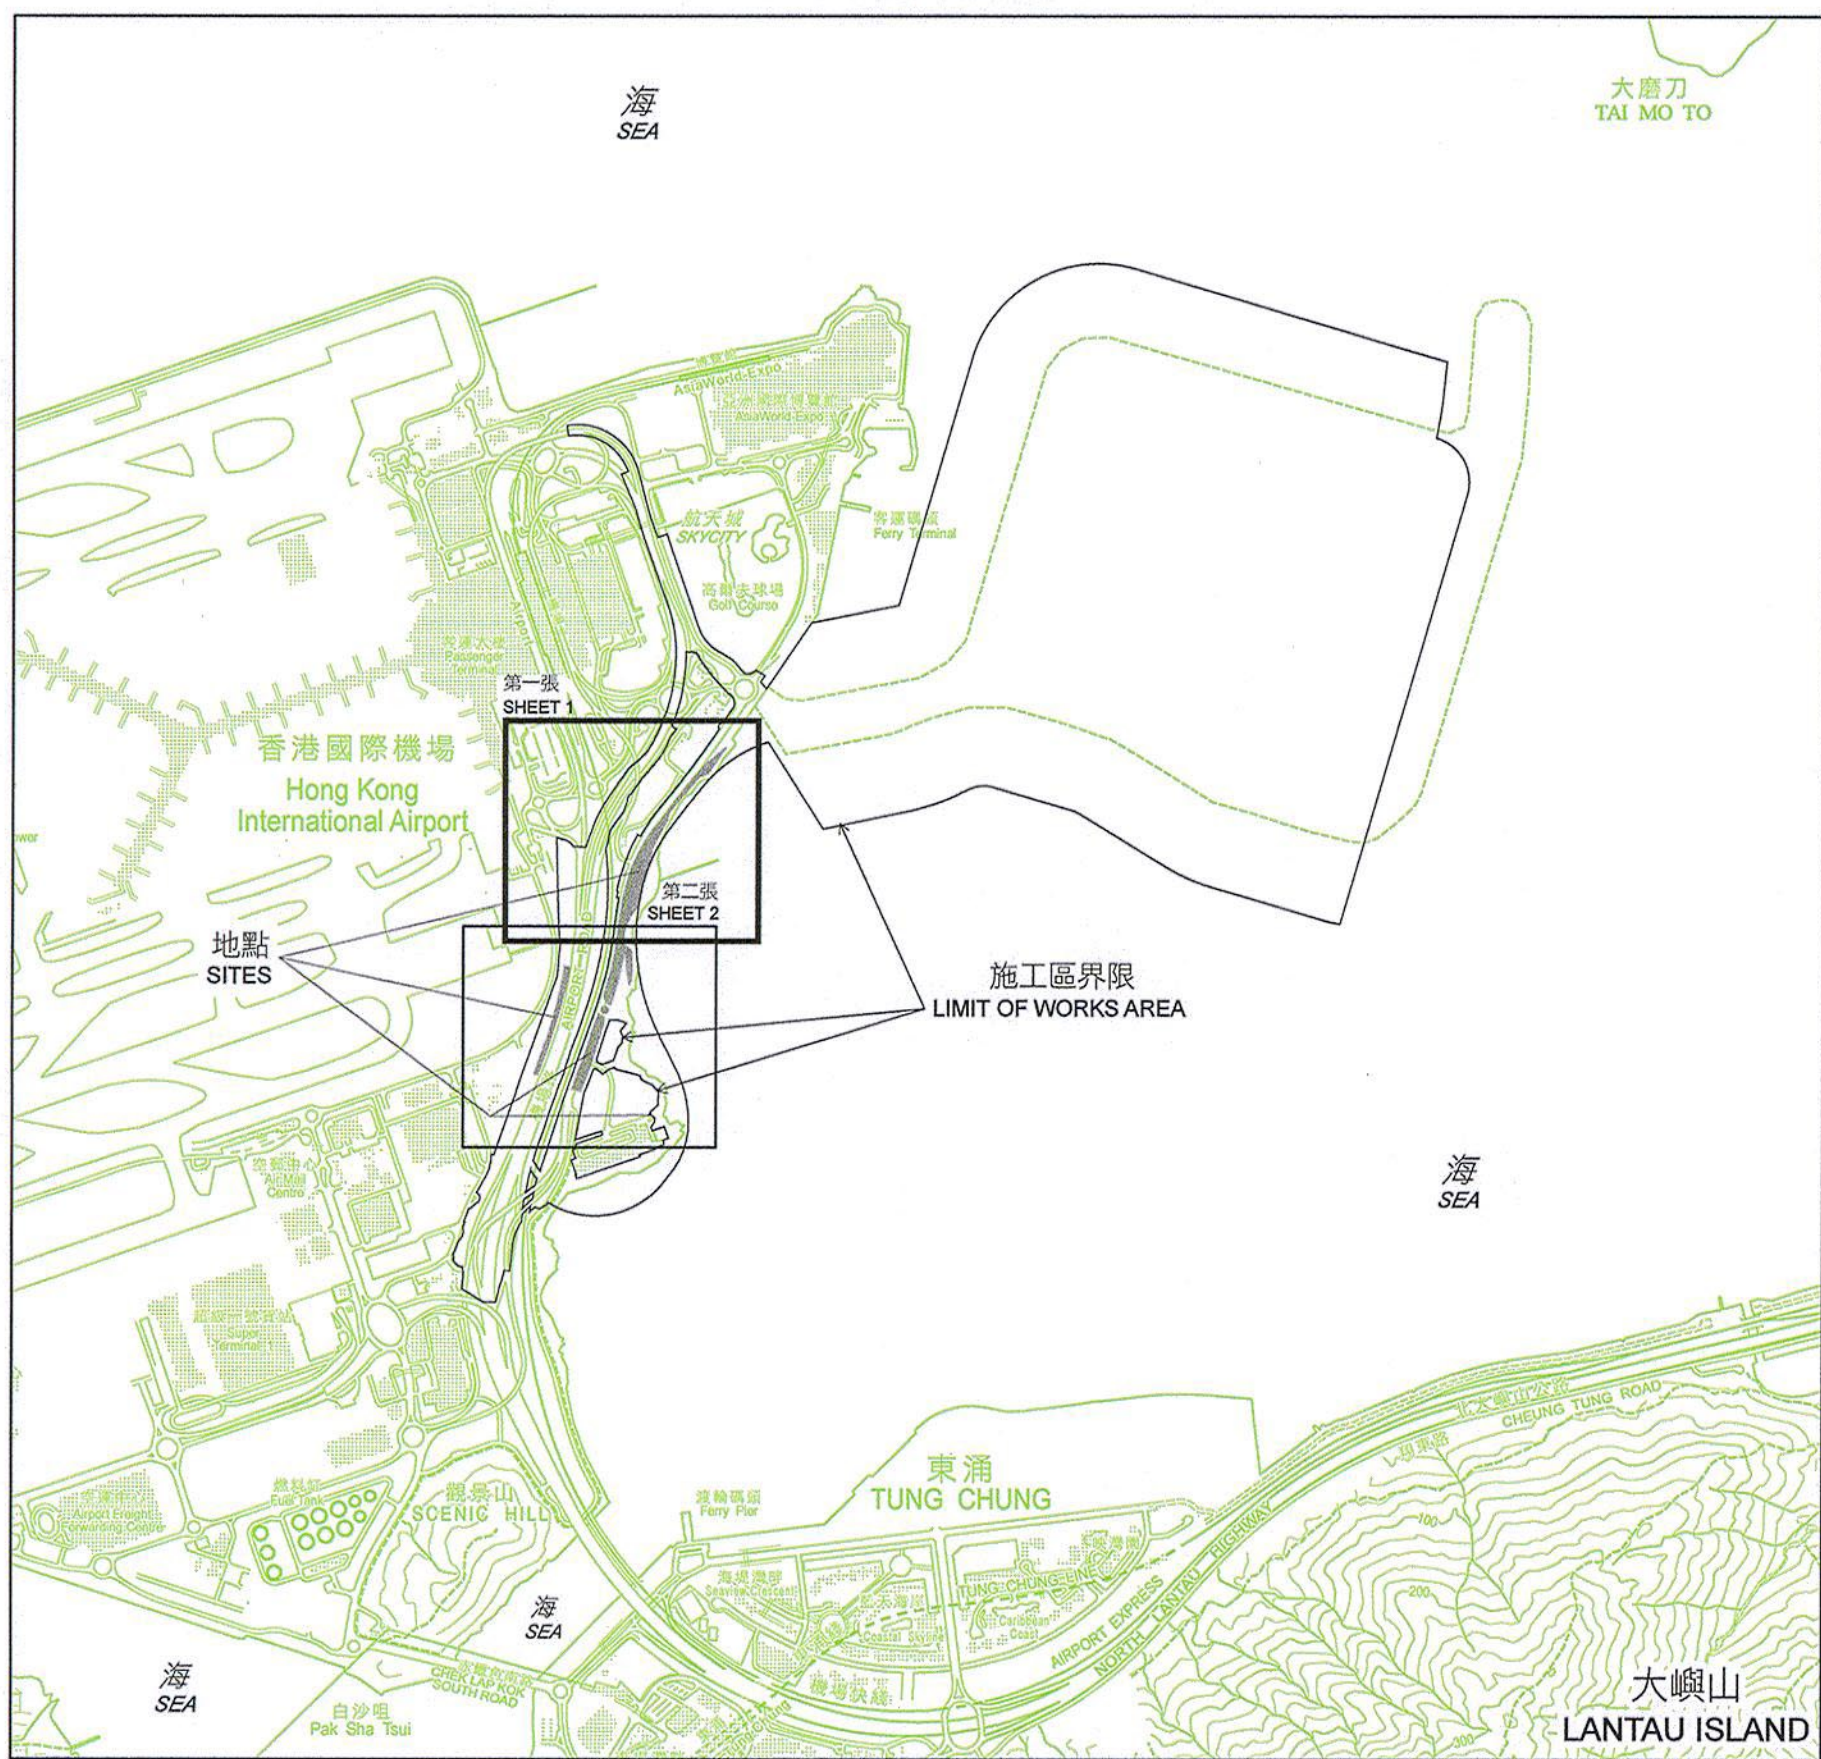

比例 SCALE 1:20000

圖例
LEGEND

- 擬收回的赤鱘角地段第1號及其增批部分餘段(部分)
總面積約為30 319.5平方米或326 356平方呎(第1及第2張)
THE REMAINING PORTION OF CHEK LAP KOK LOT NO. 1 AND
THE EXTENSION THERETO (PORTION) PROPOSED TO BE RESUMED
TOTAL AREA 30 319.5 SQUARE METRES OR
326 356 SQUARE FEET (ABOUT) (SHEETS 1 AND 2)
(橙色 Orange)
- 地段界線
LOT BOUNDARY
- 施工區界限
LIMIT OF WORKS AREA
- 鐵路保護界線
RAILWAY PROTECTION BOUNDARY
- G.L. 政府土地
GOVERNMENT LAND



比例尺 SCALE 1:1 000
metres 20 0 20 40 60 80 100 metres

只作識別用
FOR IDENTIFICATION PURPOSES ONLY

SIGNED

(曾偉謀 Peter TSANG)

總產業測量師/土地徵用 Chief Estate Surveyor/Acquisition

日期 Date 28 / 10 / 2011



地政總署 土地徵用組
Acquisition Section
Lands Department

圖則由香港測量處繪製

Plan Prepared by District Survey Office, Islands

© 香港特別行政區政府 版權所有 Copyright reserved - Hong Kong SAR Government

收地圖則

道路(工程、使用及補償)條例(第370章)

工務計劃項目第834TH號 港珠澳大橋香港口岸

RESUMPTION PLAN

ROADS (WORKS, USE AND COMPENSATION) ORDINANCE (CHAPTER 370)

PWP ITEM No. 834TH HONG KONG - ZHUHAI - MACAO BRIDGE HONG KONG BOUNDARY CROSSING FACILITIES

檔案編號 File No. MHP 68/HZM/10 Pt.III & DSO/IS 13/16/1 Pt.8

測量圖編號 Survey Sheet No. 9-NE-18D, 19C & 23B

發展藍圖編號 Layout Plan No. -----

參考圖編號 Reference Plan No. 214487/LR/201(D) & 202(D) (HyD)

圖則編號 PLAN No. ISM1731a-1 (合共兩張的第一張)
(SHEET 1 OF 2)

日期 Date : 6/10/2011