
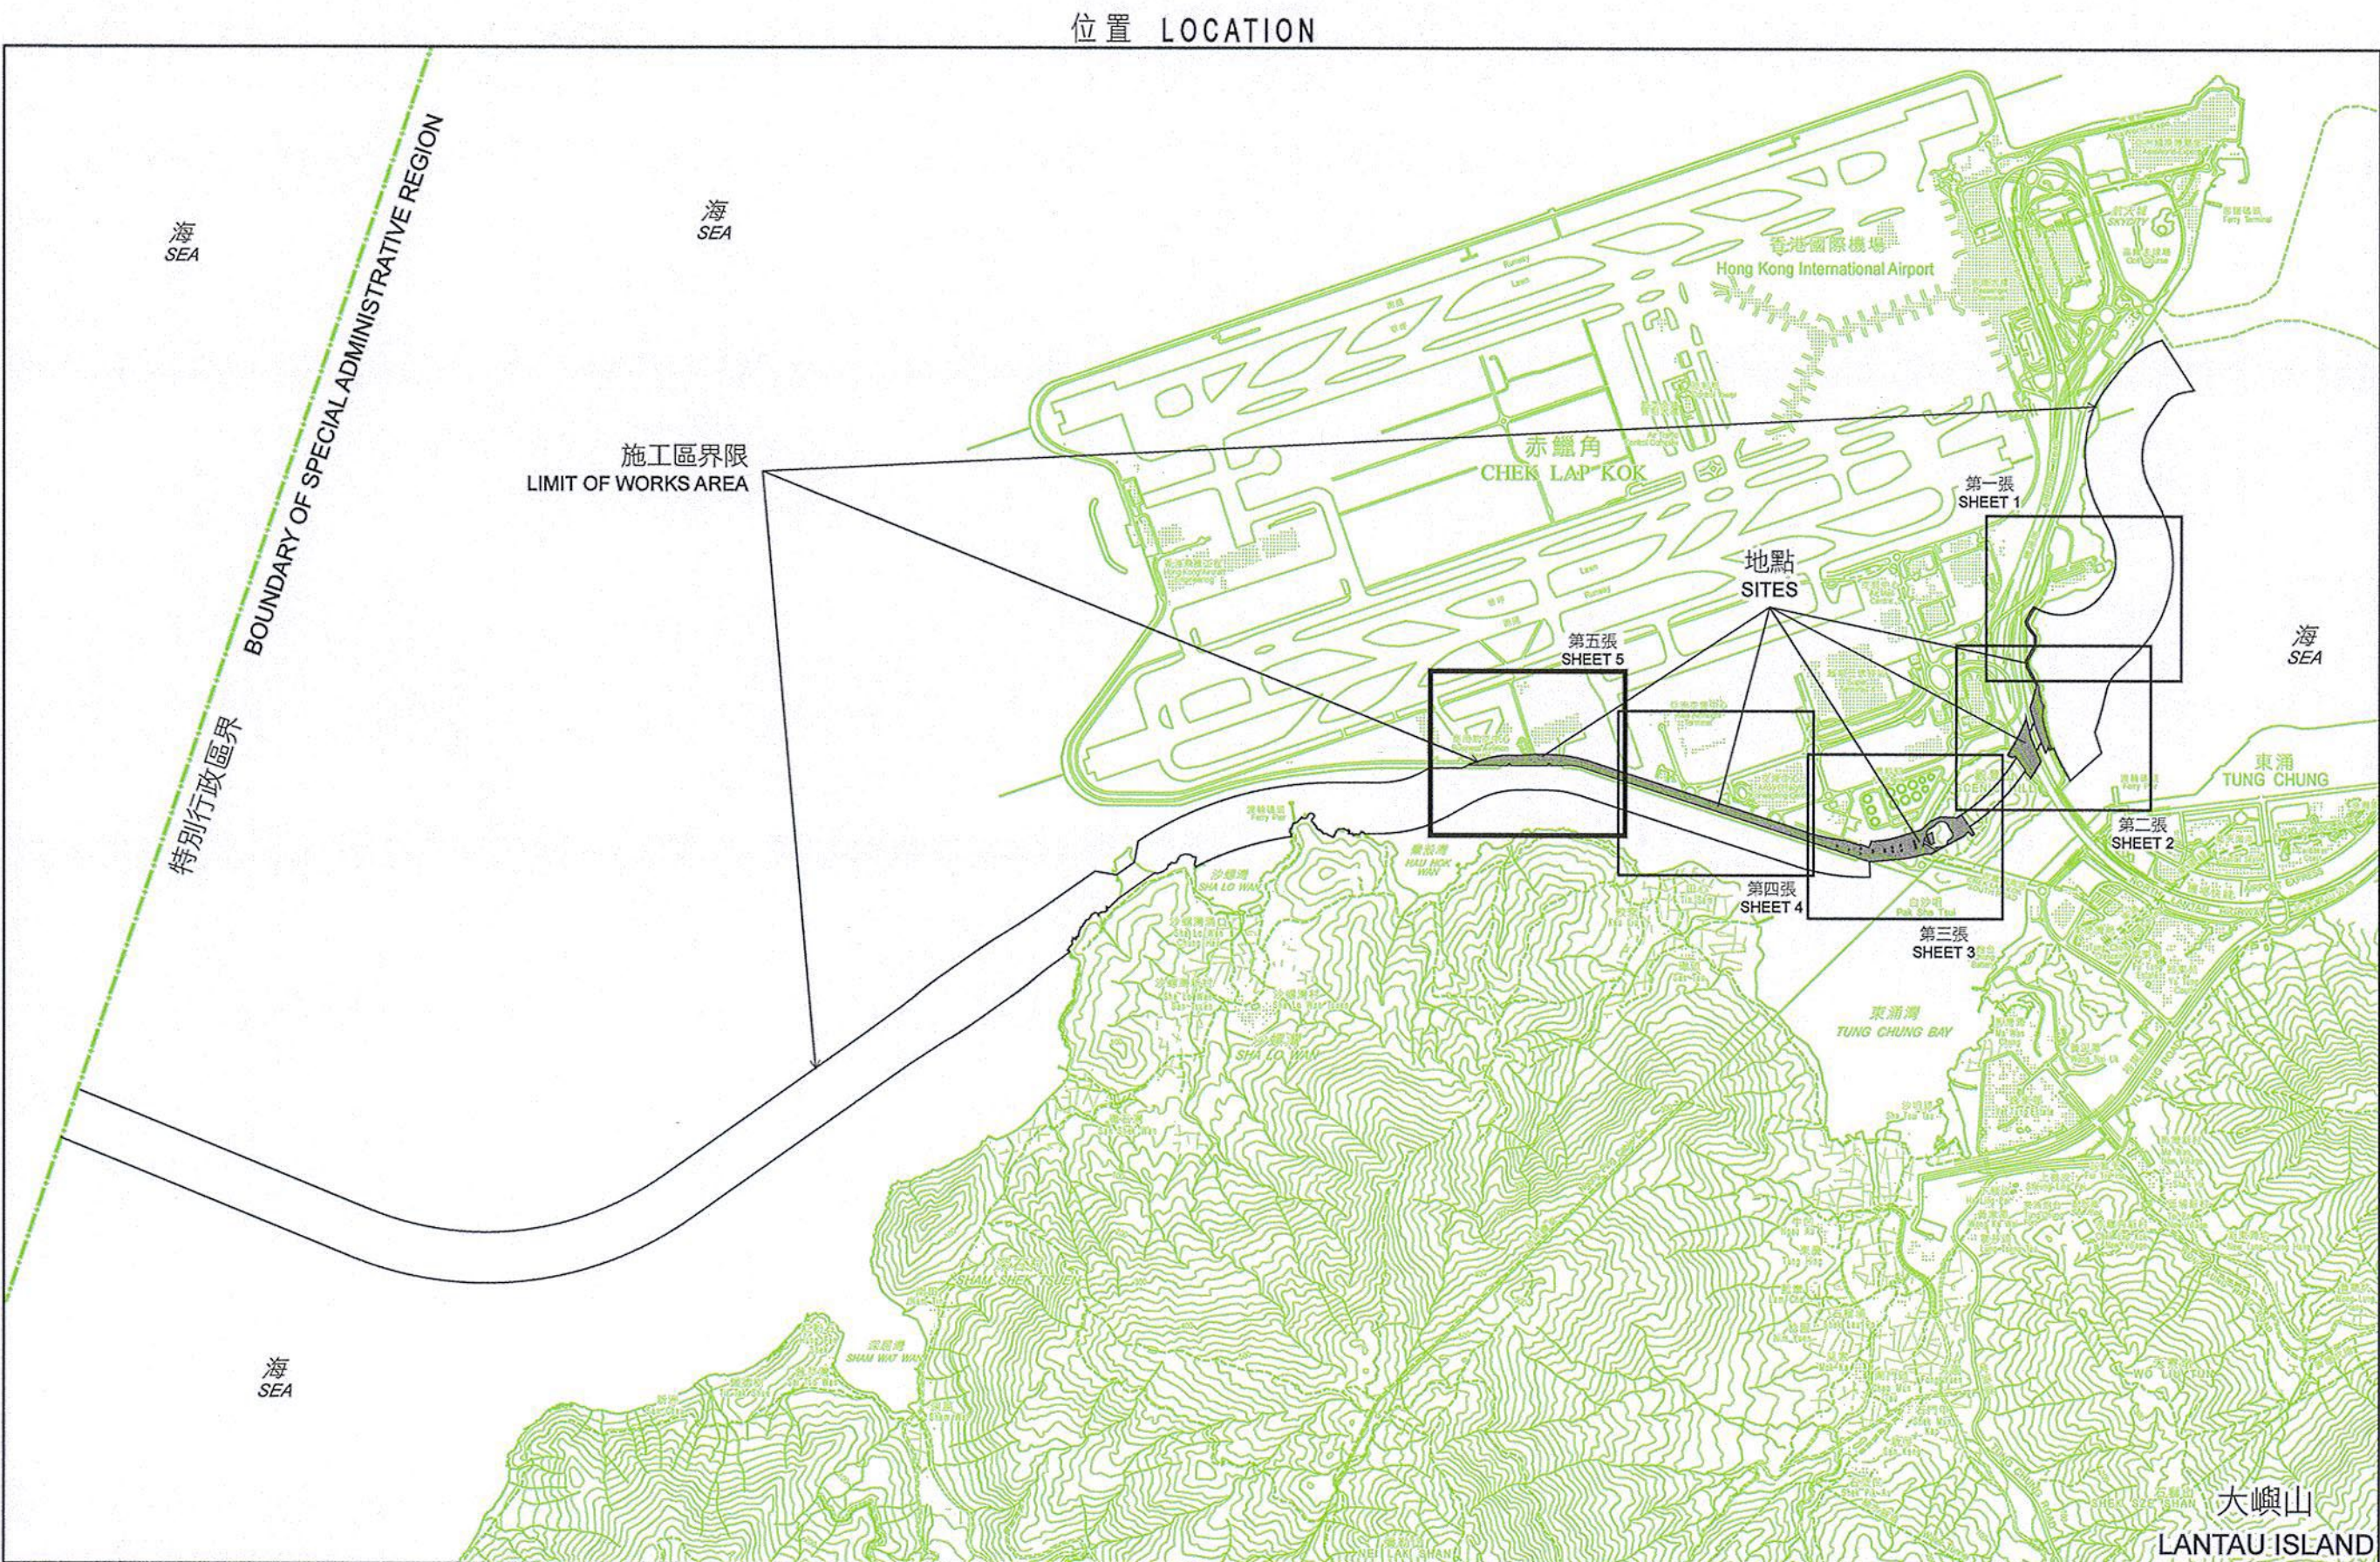


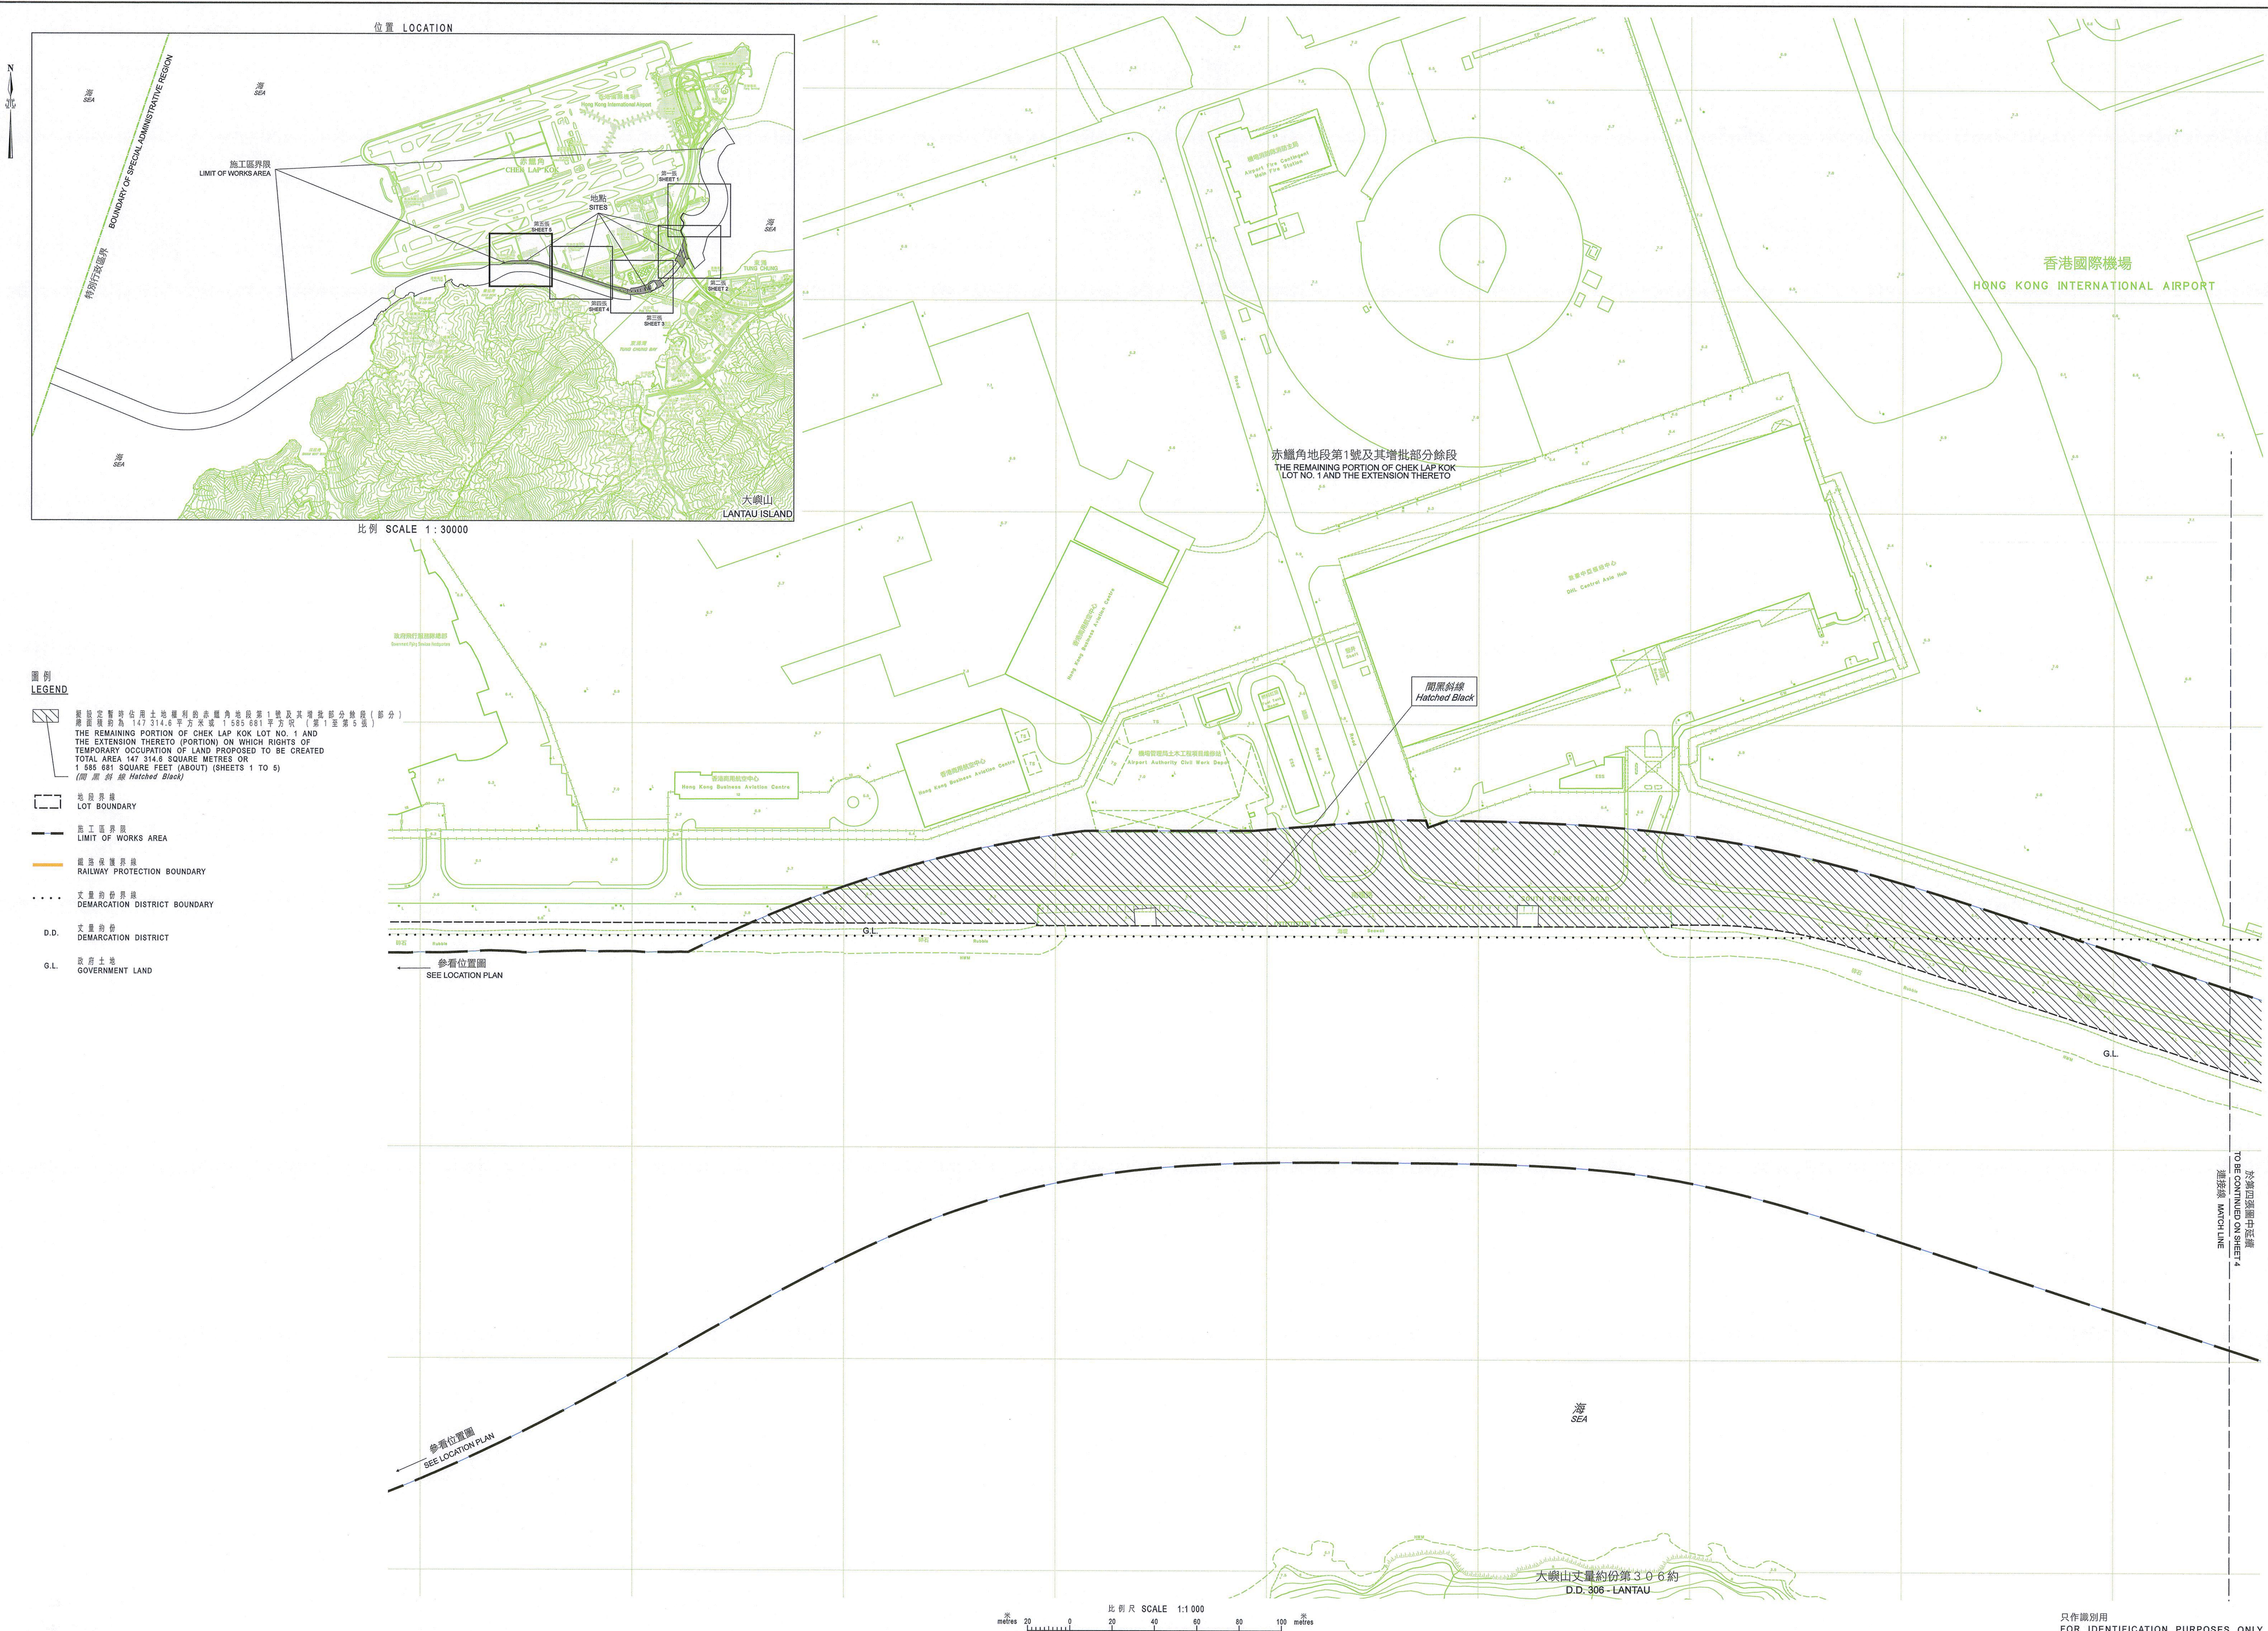

- 圖例
LEGEND
- 擬議定暫時佔用土地權利的赤蠟角地段第1號及其增批部分餘段(部分)
THE REMAINING PORTION OF CHEK LAP KOK LOT NO. 1 AND THE EXTENSION THERETO (PORTION) ON WHICH RIGHTS OF TEMPORARY OCCUPATION OF LAND PROPOSED TO BE CREATED
TOTAL AREA 147 314.6 SQUARE METRES OR 1 585 681 SQUARE FEET (ABOUT) (SHEETS 1 TO 5)
(圖則斜線 Hatched Black)
 - 地段界線
LOT BOUNDARY
 - 施工區界線
LIMIT OF WORKS AREA
 - 鐵路保護界線
RAILWAY PROTECTION BOUNDARY
 - 丈量約份界線
DEMARCATON DISTRICT BOUNDARY
 - D.D. 丈量約份
DEMARCATON DISTRICT
 - G.L. 政府土地
GOVERNMENT LAND
- ← 參看位置圖
SEE LOCATION PLAN