




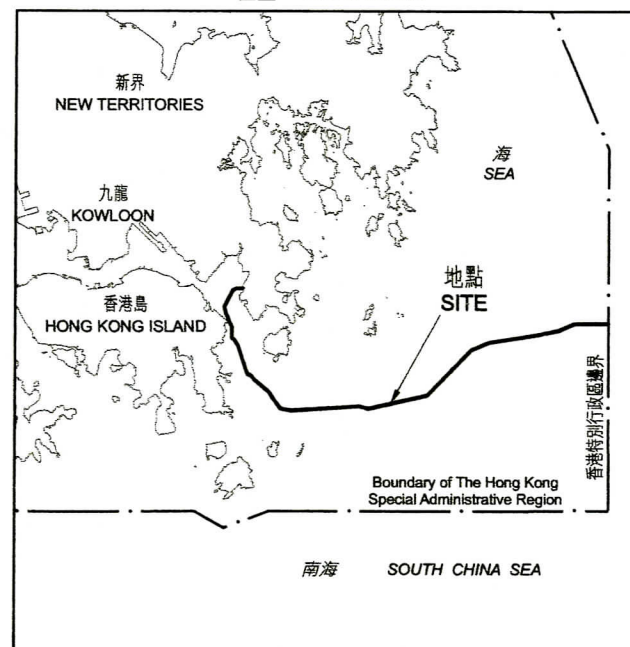

位置 LOCATION

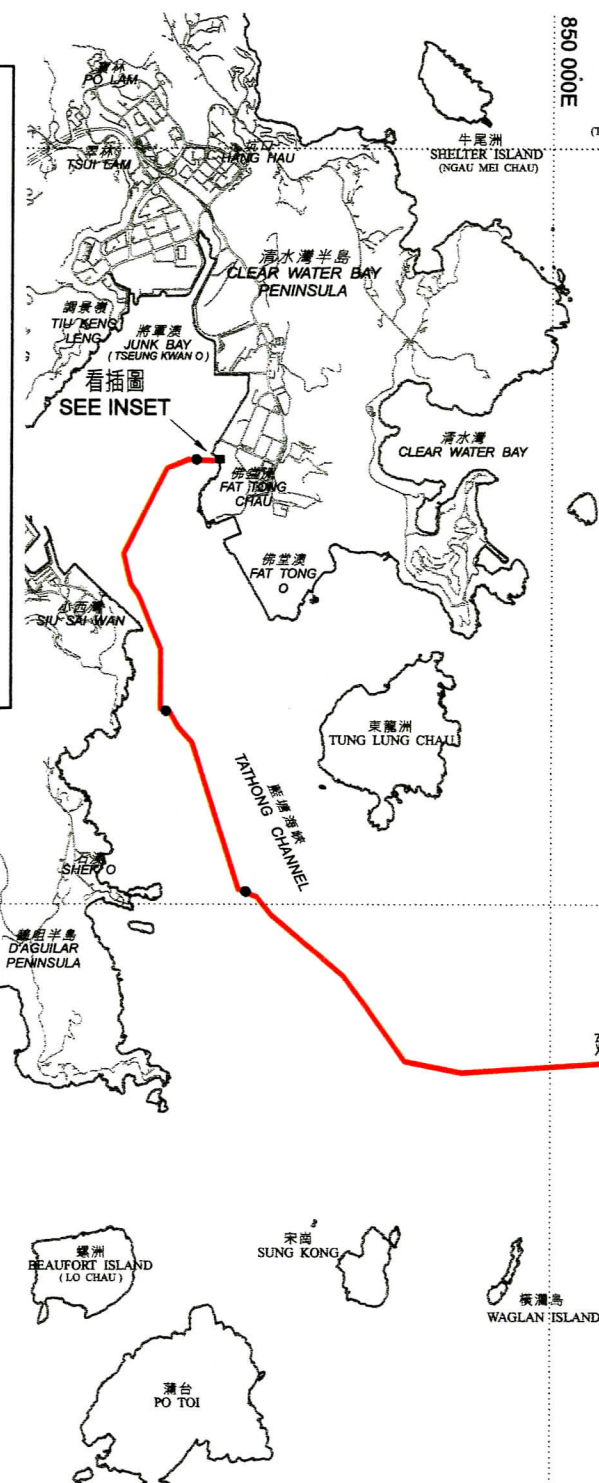

比例 SCALE 1:500000

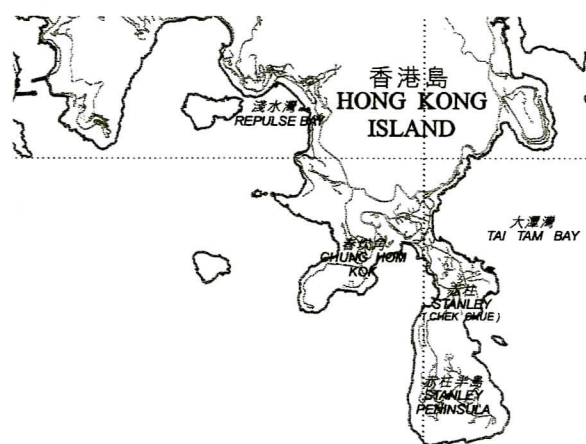

建議的海底光纜

Proposed Submarine Cable

以粗紅線標示的面積約為1.68公頃

BOLD RED LINE AREA 1.68 HECTARES (ABOUT)

比例尺 SCALE 1:100 000



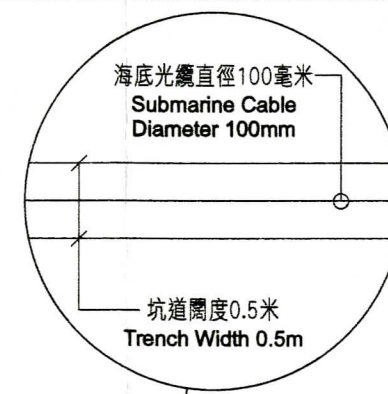


插圖 INSET

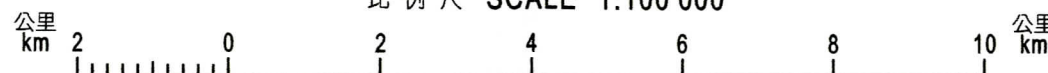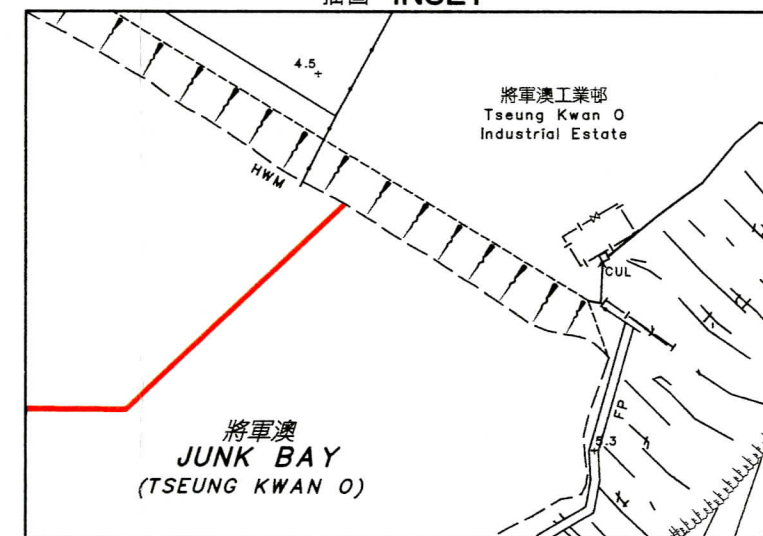

比例 SCALE 1:1 000

圖例 LEGEND

- 受影響的前濱及海床
FORESHORE AND SEA-BED AFFECTED
- 擬建的海底光纜與現有管道及光纜的交匯點
INTERSECTING POINT OF THE
PROPOSED SUBMARINE CABLE AND
EXISTING PIPELINES AND CABLES

Signed
G. M. Ross

副署長(專業事務) Deputy Director / Specialist

日期 Date: 12/3/2012

地政總署
Lands Department

圖則由西貢測量處繪製
Plan Prepared by District Survey Office, Sai Kung

© 香港特別行政區政府 版權所有 Copyright reserved - Hong Kong SAR Government

前濱及海床(填海工程)條例(第127章)
建議由將軍澳至香港特別行政區東面水域邊界敷設亞洲快線海底光纜系統
FORESHORE AND SEA-BED (RECLAMATIONS) ORDINANCE (CHAPTER 127)
PROPOSED ASIA SUBMARINE-CABLE EXPRESS
FROM TSEUNG KWAN O TO THE EASTERN BOUNDARY OF
THE HONG KONG SPECIAL ADMINISTRATIVE REGION WATERS

檔案編號 File No. L/M(2) TO DLO/SK SK/SP 38

測量圖編號 Survey Sheet No. HM100C/2

發展藍圖編號 Layout Plan No. -----

參考圖編號 Reference Plan Nos. Figure 1 & 1.3

圖則編號 PLAN No. SKM8022a

日期 Date: 27/02/2012