



位置 LOCATION

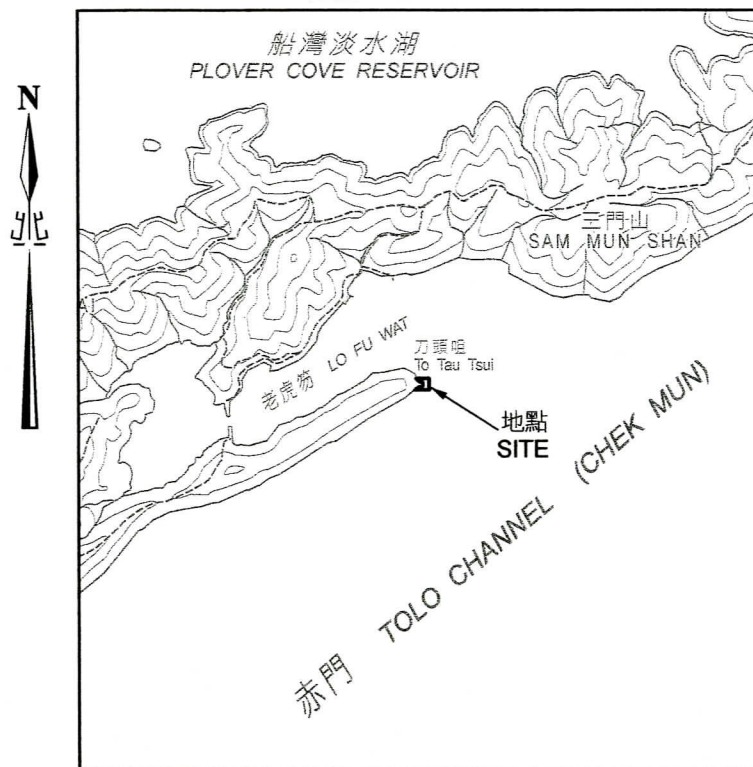

比例 SCALE 1:20 000

圖例
LEGEND

-  受影響的前濱及海床範圍
FORESHORE AND SEA-BED AFFECTED
-  擬建通道
PROPOSED ACCESS
-  擬建登岸台
PROPOSED LANDING
- LT  刀頭咀航標
TO TAU TSUI BEACON

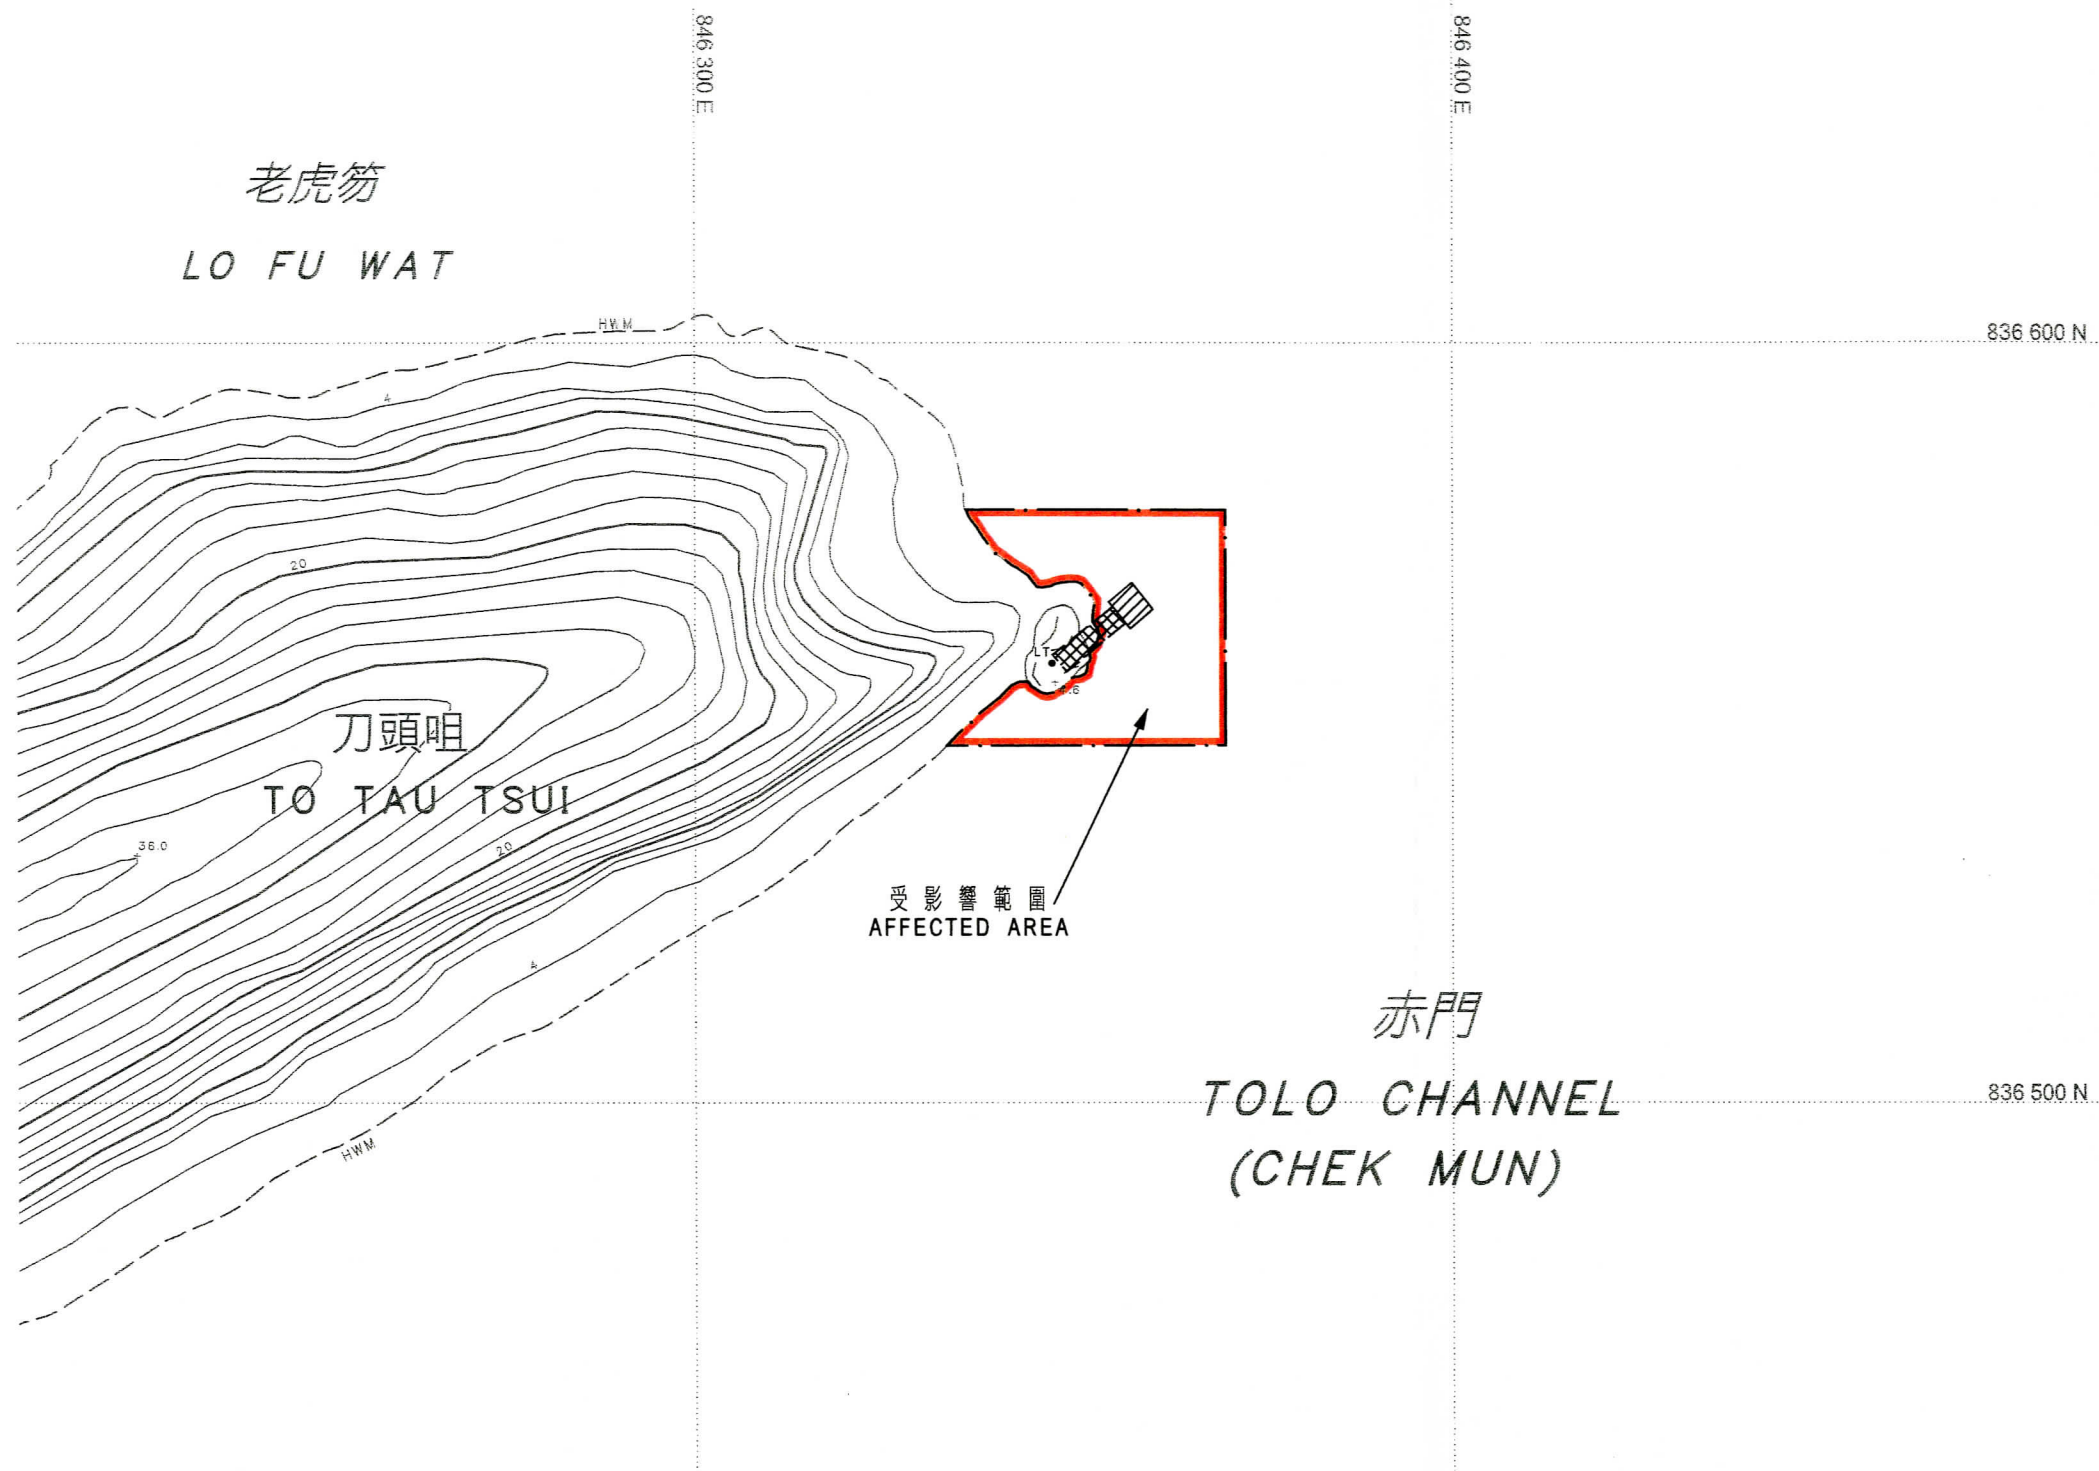

以紅色邊線標示的面積約為 793 平方米
EDGED RED AREA 793 SQUARE METRES (ABOUT)

比例尺 SCALE 1:1 000
米 METRES 20 0 20 40 60 80 100 米 METRES

Signed
G. M. Ross

副署長 (專業事務)
Deputy Director / Specialist



地政總署 大埔地政處
District Lands Office, Tai Po
Lands Department

圖則由大埔測量處繪製
Plan Prepared by District Survey Office, Tai Po

© 香港特別行政區政府 版權所有 Copyright reserved - Hong Kong SAR Government

前濱及海床(填海工程)條例(第127章)
大埔赤門刀頭咀航標登岸台及通道設施建造工程
FORESHORE AND SEA-BED (RECLAMATIONS) ORDINANCE (CHAPTER 127)
CONSTRUCTION OF A LANDING AND ACCESS FACILITY
AT TO TAU TSUI BEACON, TOLO CHANNEL, TAI PO

檔案編號 File No. DLO/TP 26/36/05

測量圖編號 Survey Sheet No. 4-SW-21D

發展藍圖編號 Layout Plan No. -----

參考圖編號 Reference Plan No. PW-GS11-002

圖則編號 PLAN No. TPM5446b

日期 Date: 16.01.2012