

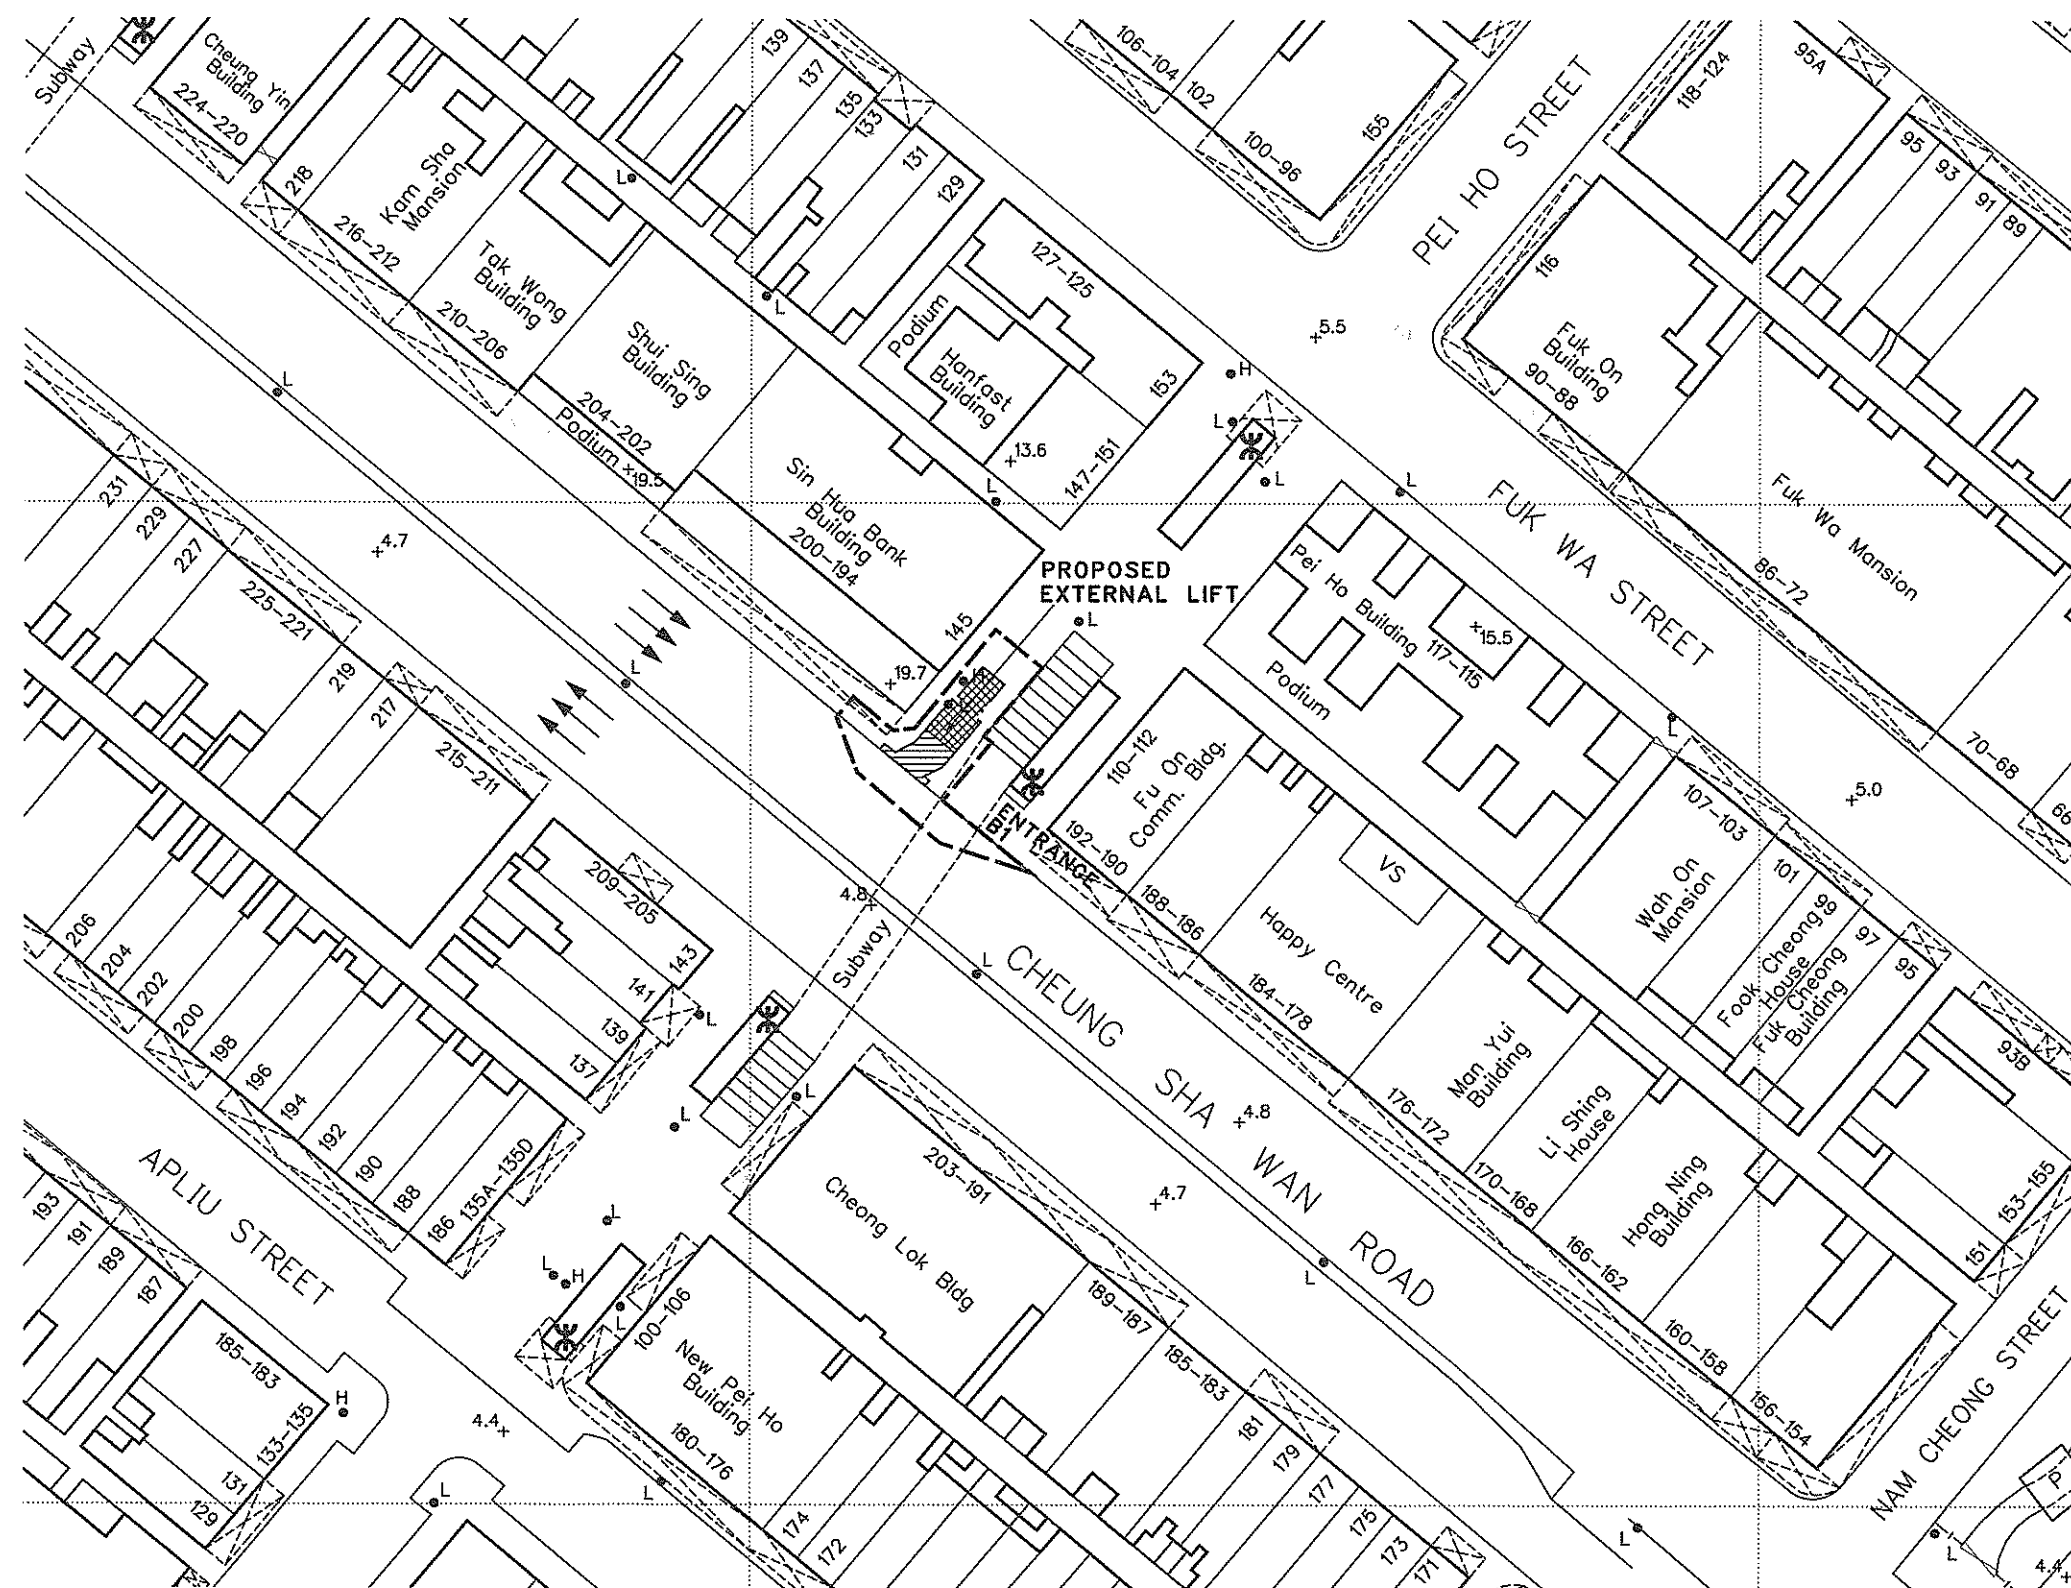
	TEMPORARY WORKS
	PERMANENT WORKS ABOVE GROUND AND UNDERGROUND
	TEMPORARY WORKS ABOVE THE LEVEL OF 1.2 METRES (ABOUT) BELOW THE HONG KONG PRINCIPAL DATUM
	PERMANENT WORKS BELOW THE LEVEL OF 1.2 METRES (ABOUT) BELOW THE HONG KONG PRINCIPAL DATUM



METRES 15 0 15 30 45 60 75 METRES

MASS TRANSIT RAILWAY  
(LAND RESUMPTION AND RELATED PROVISIONS) ORDINANCE  
(CHAPTER 276)  
MASS TRANSIT RAILWAY SHAM SHUI PO STATION EXTERNAL LIFT

PLAN No. KM7925a

Date : 29/09/2009