

圖例 LEGEND

_____ 方 案 界 線 BOUNDARY OF THE SCHEME

Purple

AREA OF LAND IN, UNDER AND/OR OVER WHICH EASEMENTS AND OTHER PERMANENT RIGHTS SHALL BE CREATED FOR THE CONSTRUCTION, INSTALLATION, OPERATION, INSPECTION, REPAIR, MAINTENANCE, MODIFICATION AND ALTERATION OF A FOOTBRIDGE CONNECTING PROPOSED RAILWAY STATION NEAR THE OCEAN PARK AND THE ENTRY PLAZA (UNDER CONSTRUCTION) IN THE OCEAN PARK FOR THE OPERATION OF THE RAILWAY OR ASSOCIATED PURPOSES AND RIGHTS OF WAY, FREE AND UNHINDERED PASSAGE AND ACCESS FOR THE GOVERNMENT, ITS EMPLOYEES, AGENTS, LICENSEES, CONTRACTORS AND OTHER PERSONS AUTHORIZED OR PERMITTED BY THE GOVERNMENT (INCLUDING THE GENERAL PUBLIC) IN AND ON THE FOOTBRIDGE AT ALL TIMES.

解 郊 建 屋 地 段 RURAL BUILDING LOT

Exts 増批部分 EXTENSIONS


RP 際校 REMAINING PORTION


(P) 即 分 PORTION


香港主水平基準 (米) HONG KONG PRINCIPAL DATUM (METRE)

> 紫色 **Purple** - Purple

此圖由鐵路發展測量小組繪製

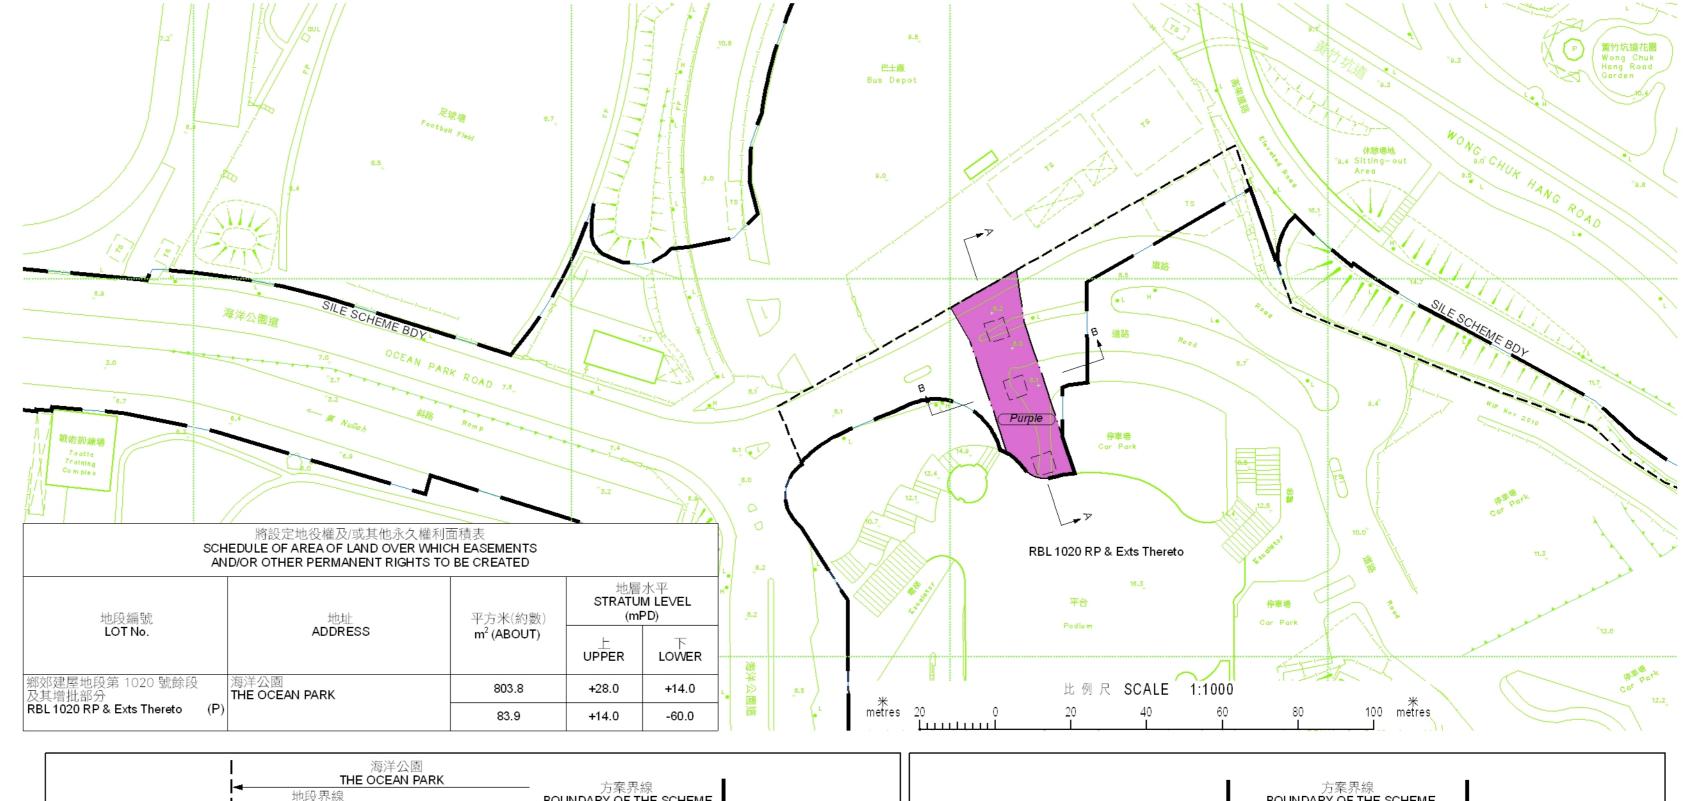

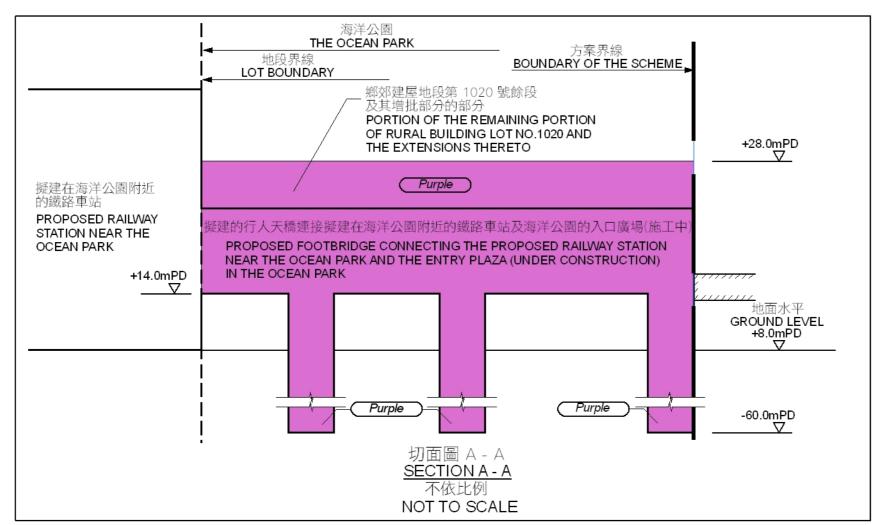

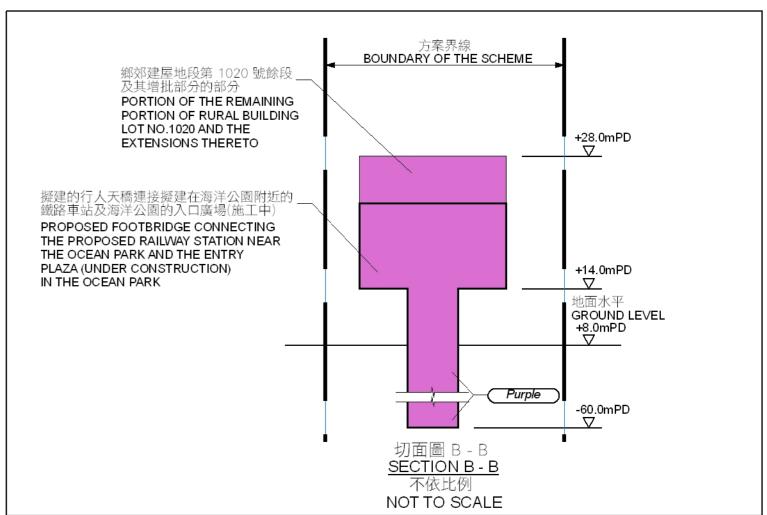

只作識別用 FOR IDENTIFICATION PURPOSES ONLY

Plan Prepared by Railway Development Survey Unit ·香港特別行政區政府 一版權所有 Copyright reserved - Hong Kong SAR Government 鐵路條例(第519章)

香港鐵路("港鐵")-南港島線(東段) 設定地役權及/或其他永久權利圖則

RAILWAYS ORDINANCE (CHAPTER 519)

MASS TRANSIT RAILWAY ('MTR') - SOUTH ISLAND LINE (EAST)
CREATION OF EASEMENTS AND / OR OTHER PERMENANT RIGHTS PLAN

FOR IDENTIFICATION PURPOSES ONLY
檔案編號
File No. RDU/SILE/PJT/22/1

測量圖編號
Survey Sheet No. 11-SW-24D & 11-SW-25C

参考圖編號
Reference Plan No. SILE-R01(Rev.1) (路政署)
(HyD)

圖則編號
PLAN No. RDM1322

日期 Date: 14/06/2011