



位置 LOCATION

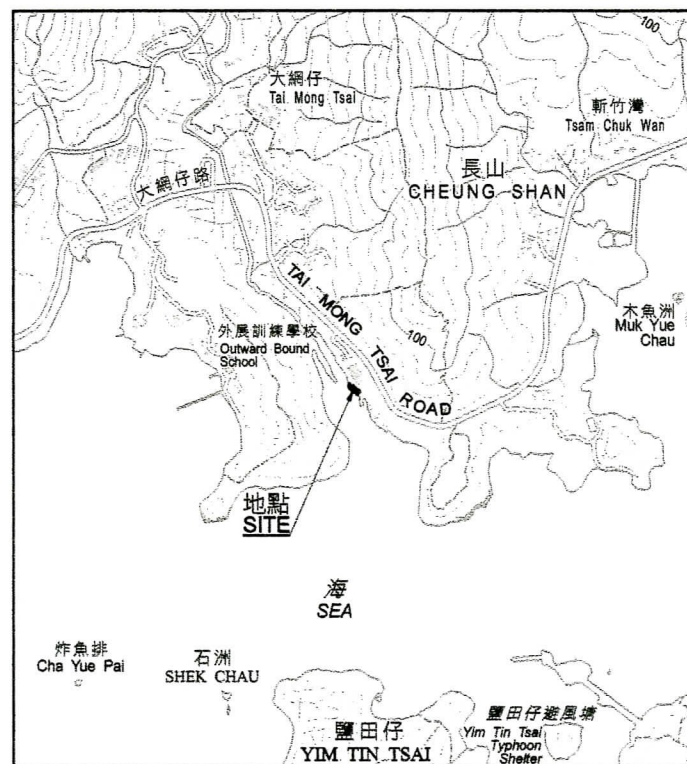

比例 SCALE 1:20000

圖例 LEGEND

-  受影響的前濱及海床範圍  
FORESHORE AND SEA-BED AFFECTED
-  擬建平台  
PROPOSED PLATFORM

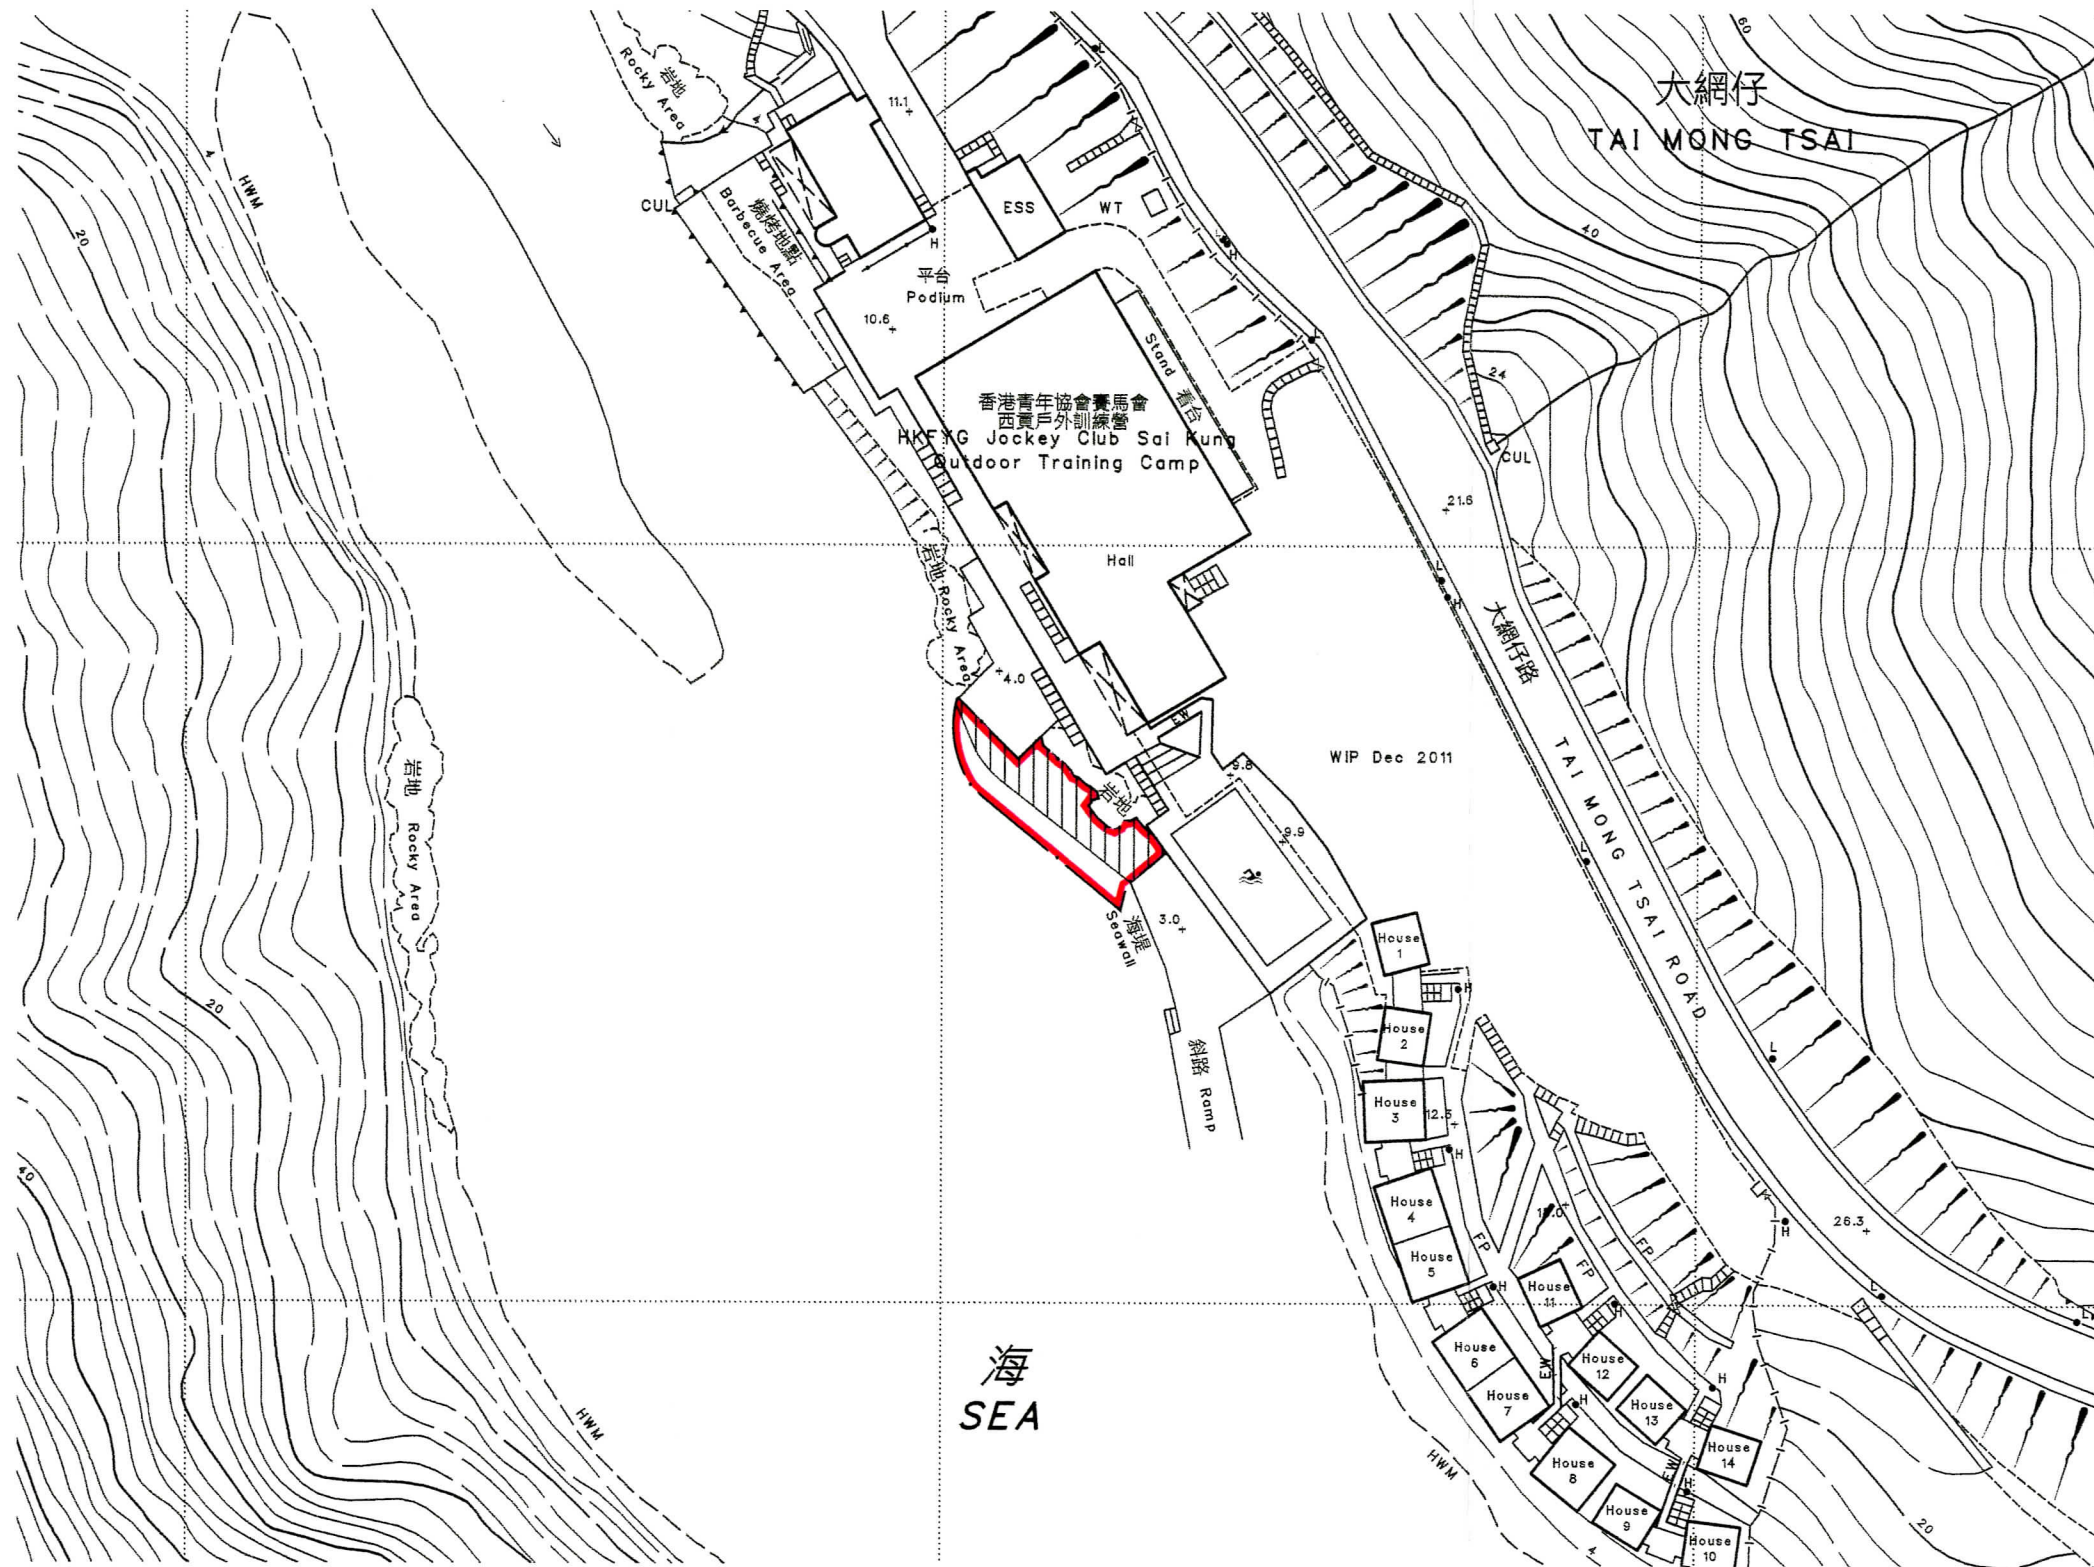

以紅色邊線標示的面積約為 275 平方米 EDGED RED AREA 275 SQUARE METRES (ABOUT)

比例尺 SCALE 1:1 000  
metres 20 0 20 40 60 80 100 metres

Signed  
G. M. Ross

副署長 (專業事務)  
Deputy Director / Specialist  
13/8/2012



地政總署 西貢地政處  
District Lands Office, Sai Kung  
Lands Department

圖則由西貢測量處繪製  
Plan Prepared by District Survey Office, Sai Kung

© 香港特別行政區政府 版權所有 Copyright reserved - Hong Kong SAR Government

前濱及海床(填海工程)條例(第127章)  
新界西貢大網仔香港青年協會賽馬會西貢戶外訓練營的擬議平台建造工程  
FORESHORE AND SEA-BED (RECLAMATIONS) ORDINANCE (CHAPTER 127)  
PROPOSED CONSTRUCTION WORKS OF A PLATFORM FOR  
THE HONG KONG FEDERATION OF YOUTH GROUPS  
JOCKEY CLUB SAI KUNG OUTDOOR TRAINING CAMP AT TAI MONG TSAI,  
SAI KUNG, NEW TERRITORIES

檔案編號 File No. L/M(1) TO DLO/SK SX1557

測量圖編號 Survey Sheet No. 8-SW-13B

發展藍圖編號 Layout Plan No. -----

參考圖編號 Reference Plan Nos. FPD-2 & A-DECX-01

圖則編號 PLAN No. SKM7947b

日期 Date: 02/08/2012