
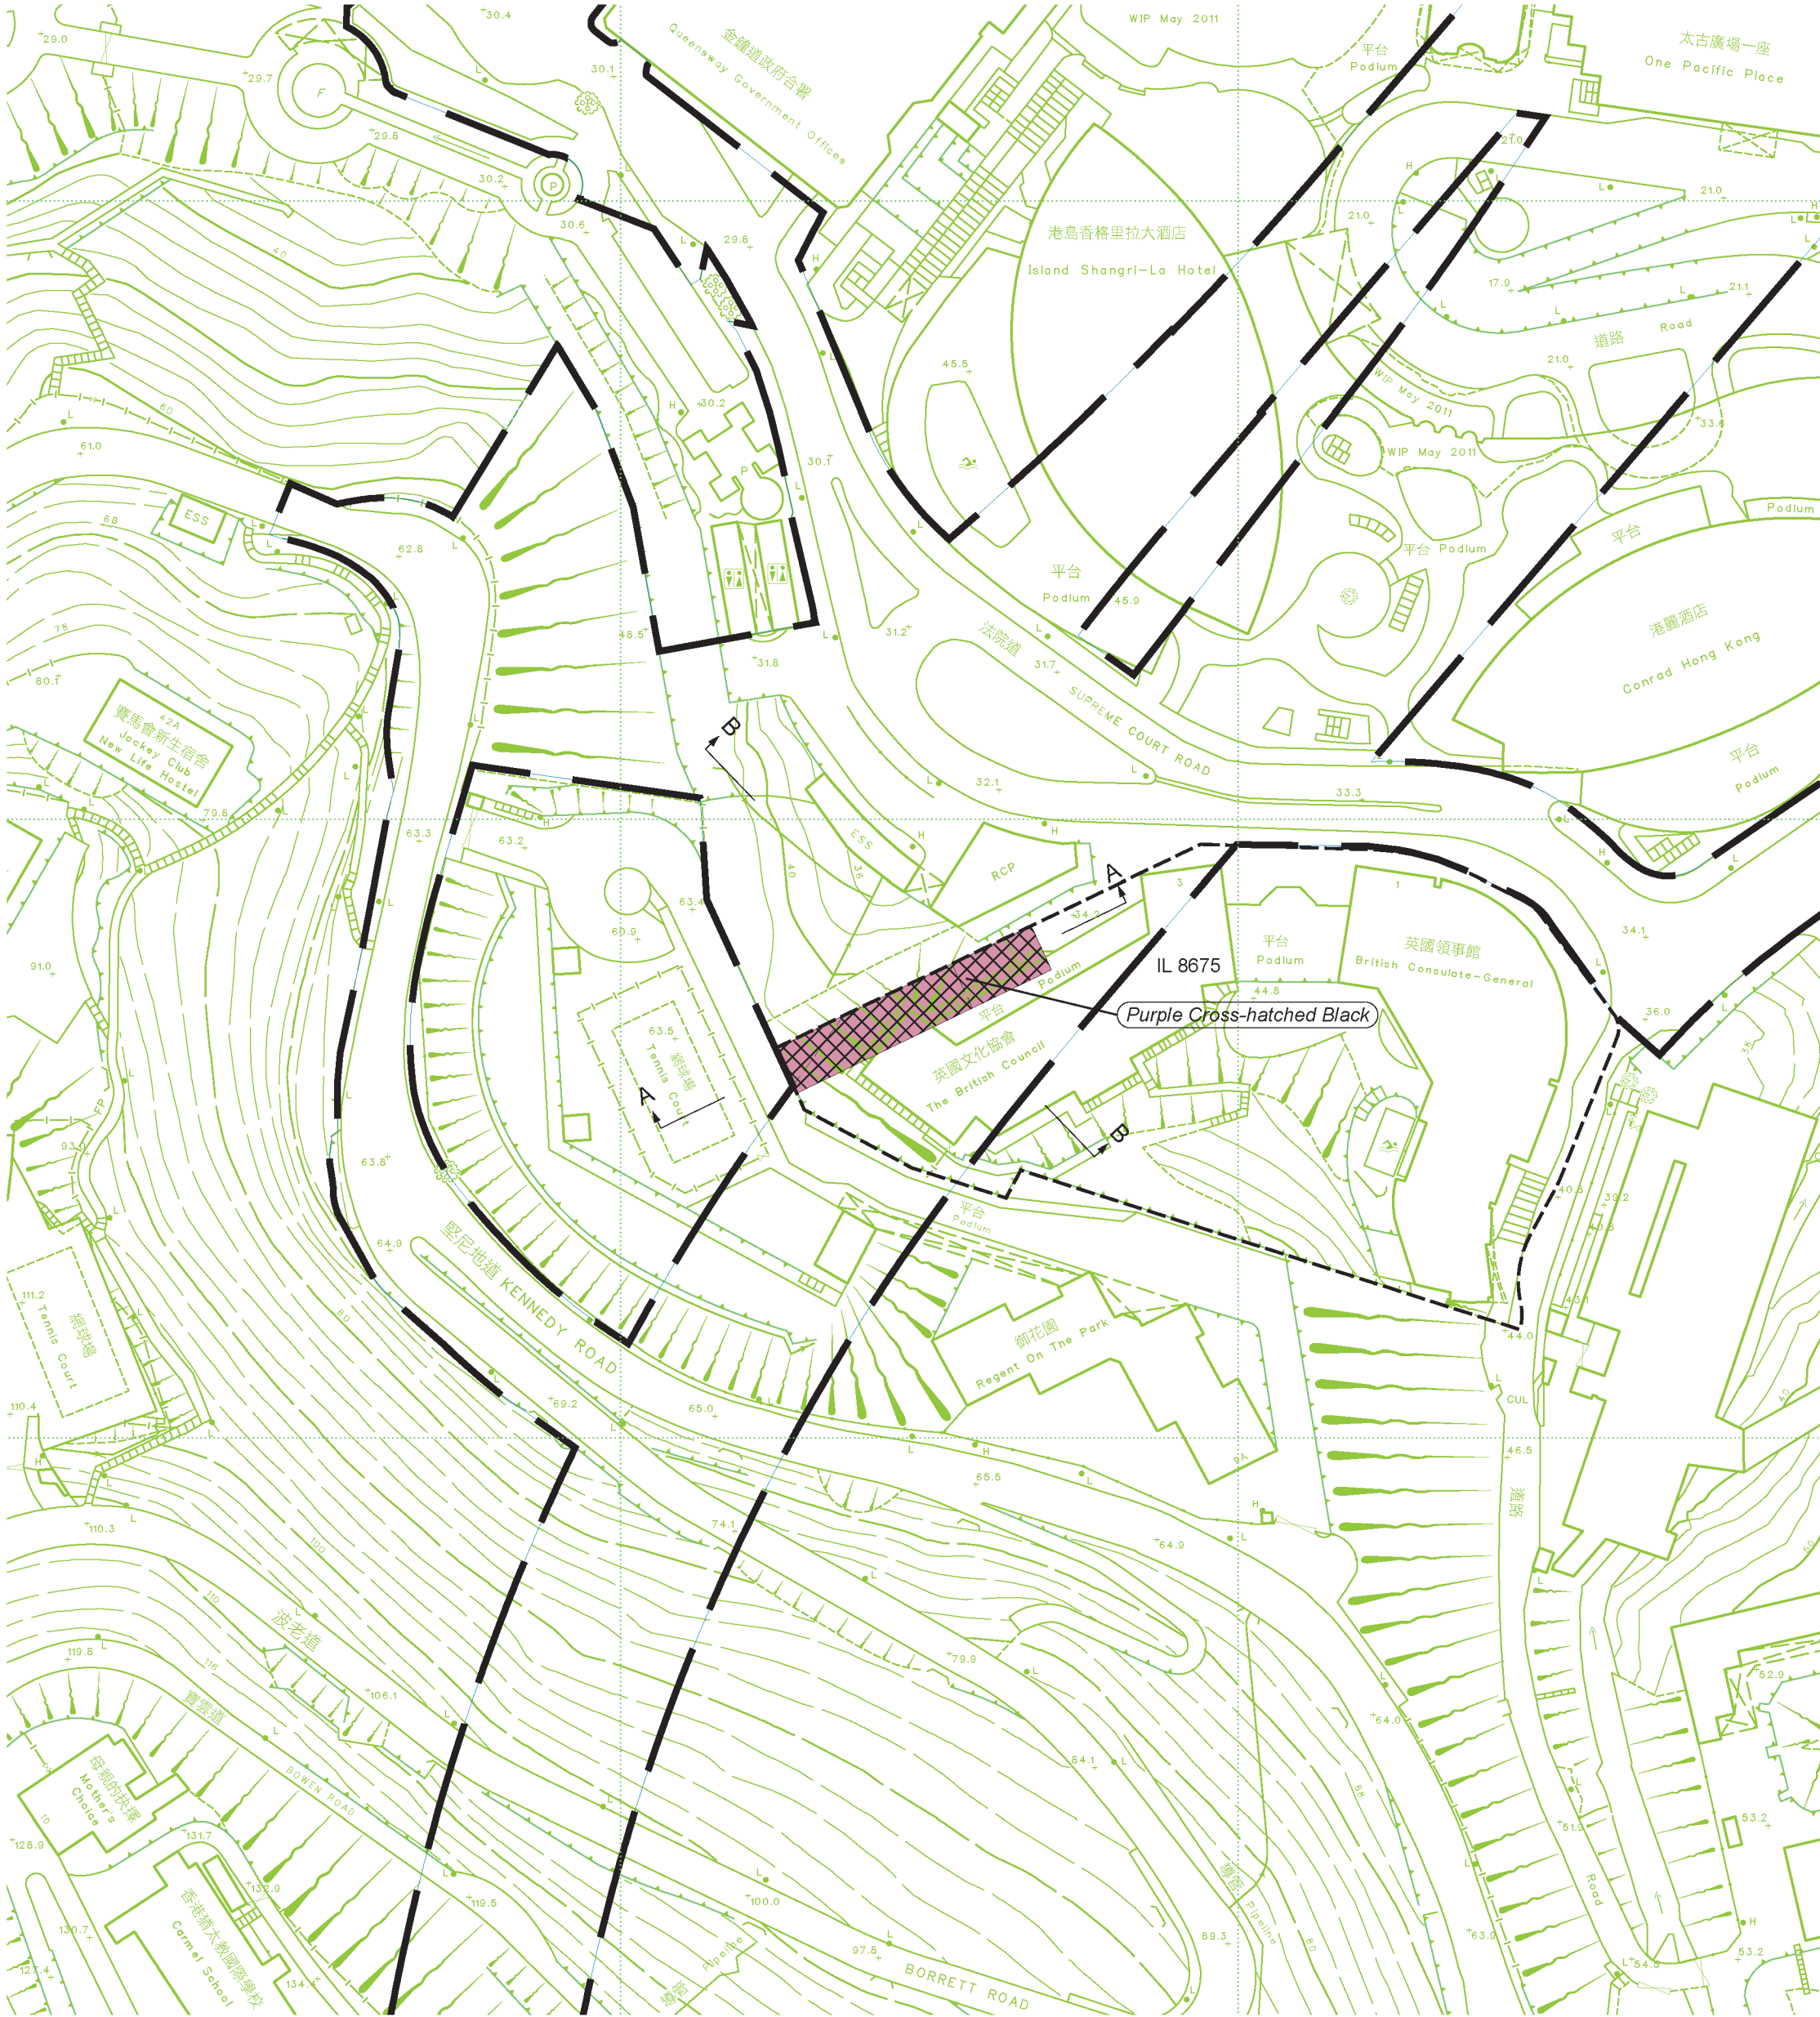


將設定暫時佔用土地權利(地層) LAND ON WHICH RIGHTS OF TEMPORARY OCCUPATION OF LAND TO BE CREATED (UNDERGROUND STRATA)		
地段編號 LOT No.		地址 ADDRESS
內地段第8675號 IL 8675	(P)	法院道1號及3號 Nos. 1 & 3 SUPREME COURT ROAD

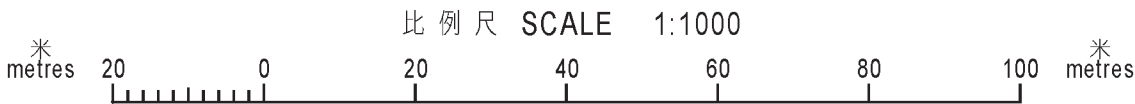

只作識別用  
FOR IDENTIFICATION PURPOSES ONLY

Signed  
( 馬琮芳 MA King-fong )  
總產業測量師 / 鐵路發展  
Chief Estate Surveyor / Railway Development  
日期 Date 23 JUNE 2011

地政總署 鐵路發展組  
Railway Development Section  
Lands Department  
此圖由鐵路發展測量小組繪製  
Plan Prepared by Railway Development Survey Unit  
© 香港特別行政區政府 版權所有 Copyright reserved - Hong Kong SAR Government

鐵路條例 (第 519 章)  
香港鐵路 (‘港鐵’) – 南港島線 (東段)  
設定暫時佔用地層權利圖則

RAILWAYS ORDINANCE (CHAPTER 519)  
MASS TRANSIT RAILWAY ('MTR') - SOUTH ISLAND LINE (EAST)  
CREATION OF RIGHTS OF TEMPORARY OCCUPATION OF UNDERGROUND STRATA PLAN

檔案編號 File No.	RDU/SIL/PJT/22/1
測量圖編號 Survey Sheet No.	11-SW-14A
參考圖編號 Reference Plan No.	SILE-T07 (路政署) (HyD)
圖則編號 PLAN No.	RDM1318