


位置 LOCATION

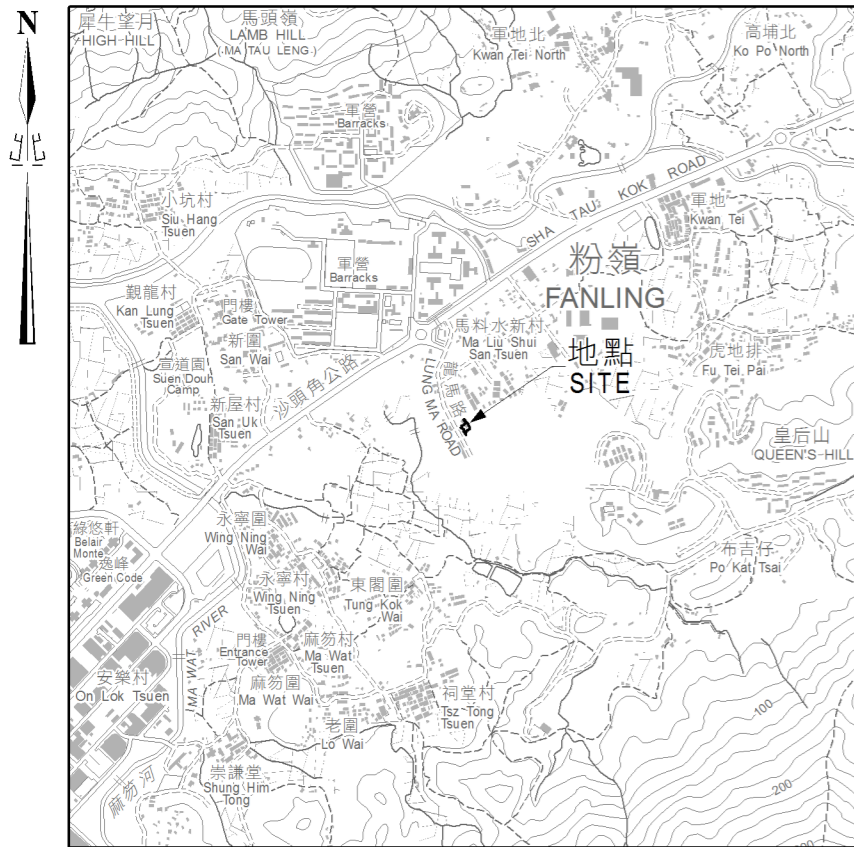

比例 SCALE 1:20 000

圖例 LEGEND


- 收地 / 清拆界限
RESUMPTION / CLEARANCE LIMIT
- 將予收回的農地
AGRICULTURAL LAND TO BE RESUMED
- 地段邊界
LOT BOUNDARY
- D.D. 丈量約份
DEMARCATIION DISTRICT
- G.L. 政府土地
GOVERNMENT LAND
- RP 餘段
REMAINING PORTION
- S. 分段
SECTION
- (P) 部分
PORTION
- 丈量約份界線
DEMARCATIION DISTRICT BOUNDARY
- 橙色綴黑網點
ORANGE STIPPLED BLACK



將予收回土地的面積
Area to be resumed

丈量約份編號 D.D.No.	地段編號 Lot No.	農地 Agricultural Land	
		平方米(約數) m ² (about)	平方呎(約數) ft ² (about)
83	912 RP (P)	109.2	1175
	913 RP (P)	189.5	2040
83	922 S.B RP (P)	19.5	210
總面積 Total Area		318.2	3425

比例尺 SCALE 1:1 000

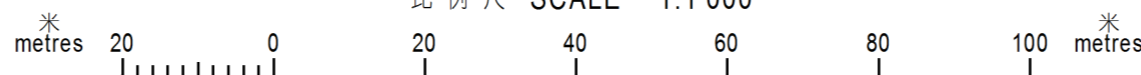

只作識別用
FOR IDENTIFICATION PURPOSES ONLY

Signed

(管慶餘)(Mr. Joseph KWUN)
北區地政專員 District Lands Officer, North
日期 Date 15/05/2018

地政總署 北區地政處
District Lands Office, North
Lands Department

圖則由北區測量處繪製
Plan Prepared by District Survey Office, North

© 香港特別行政區政府 版權所有 Copyright reserved - Hong Kong SAR Government

收地圖則

收回土地條例 (第124章)
收回土地以供建造粉嶺皇后山公營房屋發展之屋邨道路、
排水渠及污水渠

RESUMPTION PLAN

LANDS RESUMPTION ORDINANCE (CHAPTER 124)
RESUMPTION OF LAND FOR THE CONSTRUCTION OF ESTATE ROAD, DRAINS AND
SEWERS OF THE PUBLIC HOUSING DEVELOPMENT AT QUEEN'S HILL, FANLING

檔案編號
File No. L/M(1) in DLON 503/NRN/59

測量圖編號
Survey Sheet No. 3-SW-8B

工程圖編號
Engineering Drg. No. NR08&10/SITE/C/SK-22/C (房屋署)
(HD)

圖則編號
PLAN No. DNM3390