

位置 LOCATION



比例 SCALE 1:20 000

在新九龍內地第6465號內設定
暫時佔用土地權利的範圍
AREA IN N.K.I.L. 6465
FOR CREATION OF RIGHTS OF
TEMPORARY OCCUPATION OF LAND

面積以平方米計 (約數)
AREA IN
SQUARE METRES (ABOUT)


圖則以紫色綴黑網點標示
SHOWN COLOURED PURPLE
STIPPLED BLACK ON PLAN

263


圖例
LEGEND

施工區界限
LIMIT OF WORKS AREA

在新九龍內地第6465號內設定
暫時佔用土地權利的範圍
AREA IN N.K.I.L. 6465
FOR CREATION OF RIGHTS OF
TEMPORARY OCCUPATION OF LAND

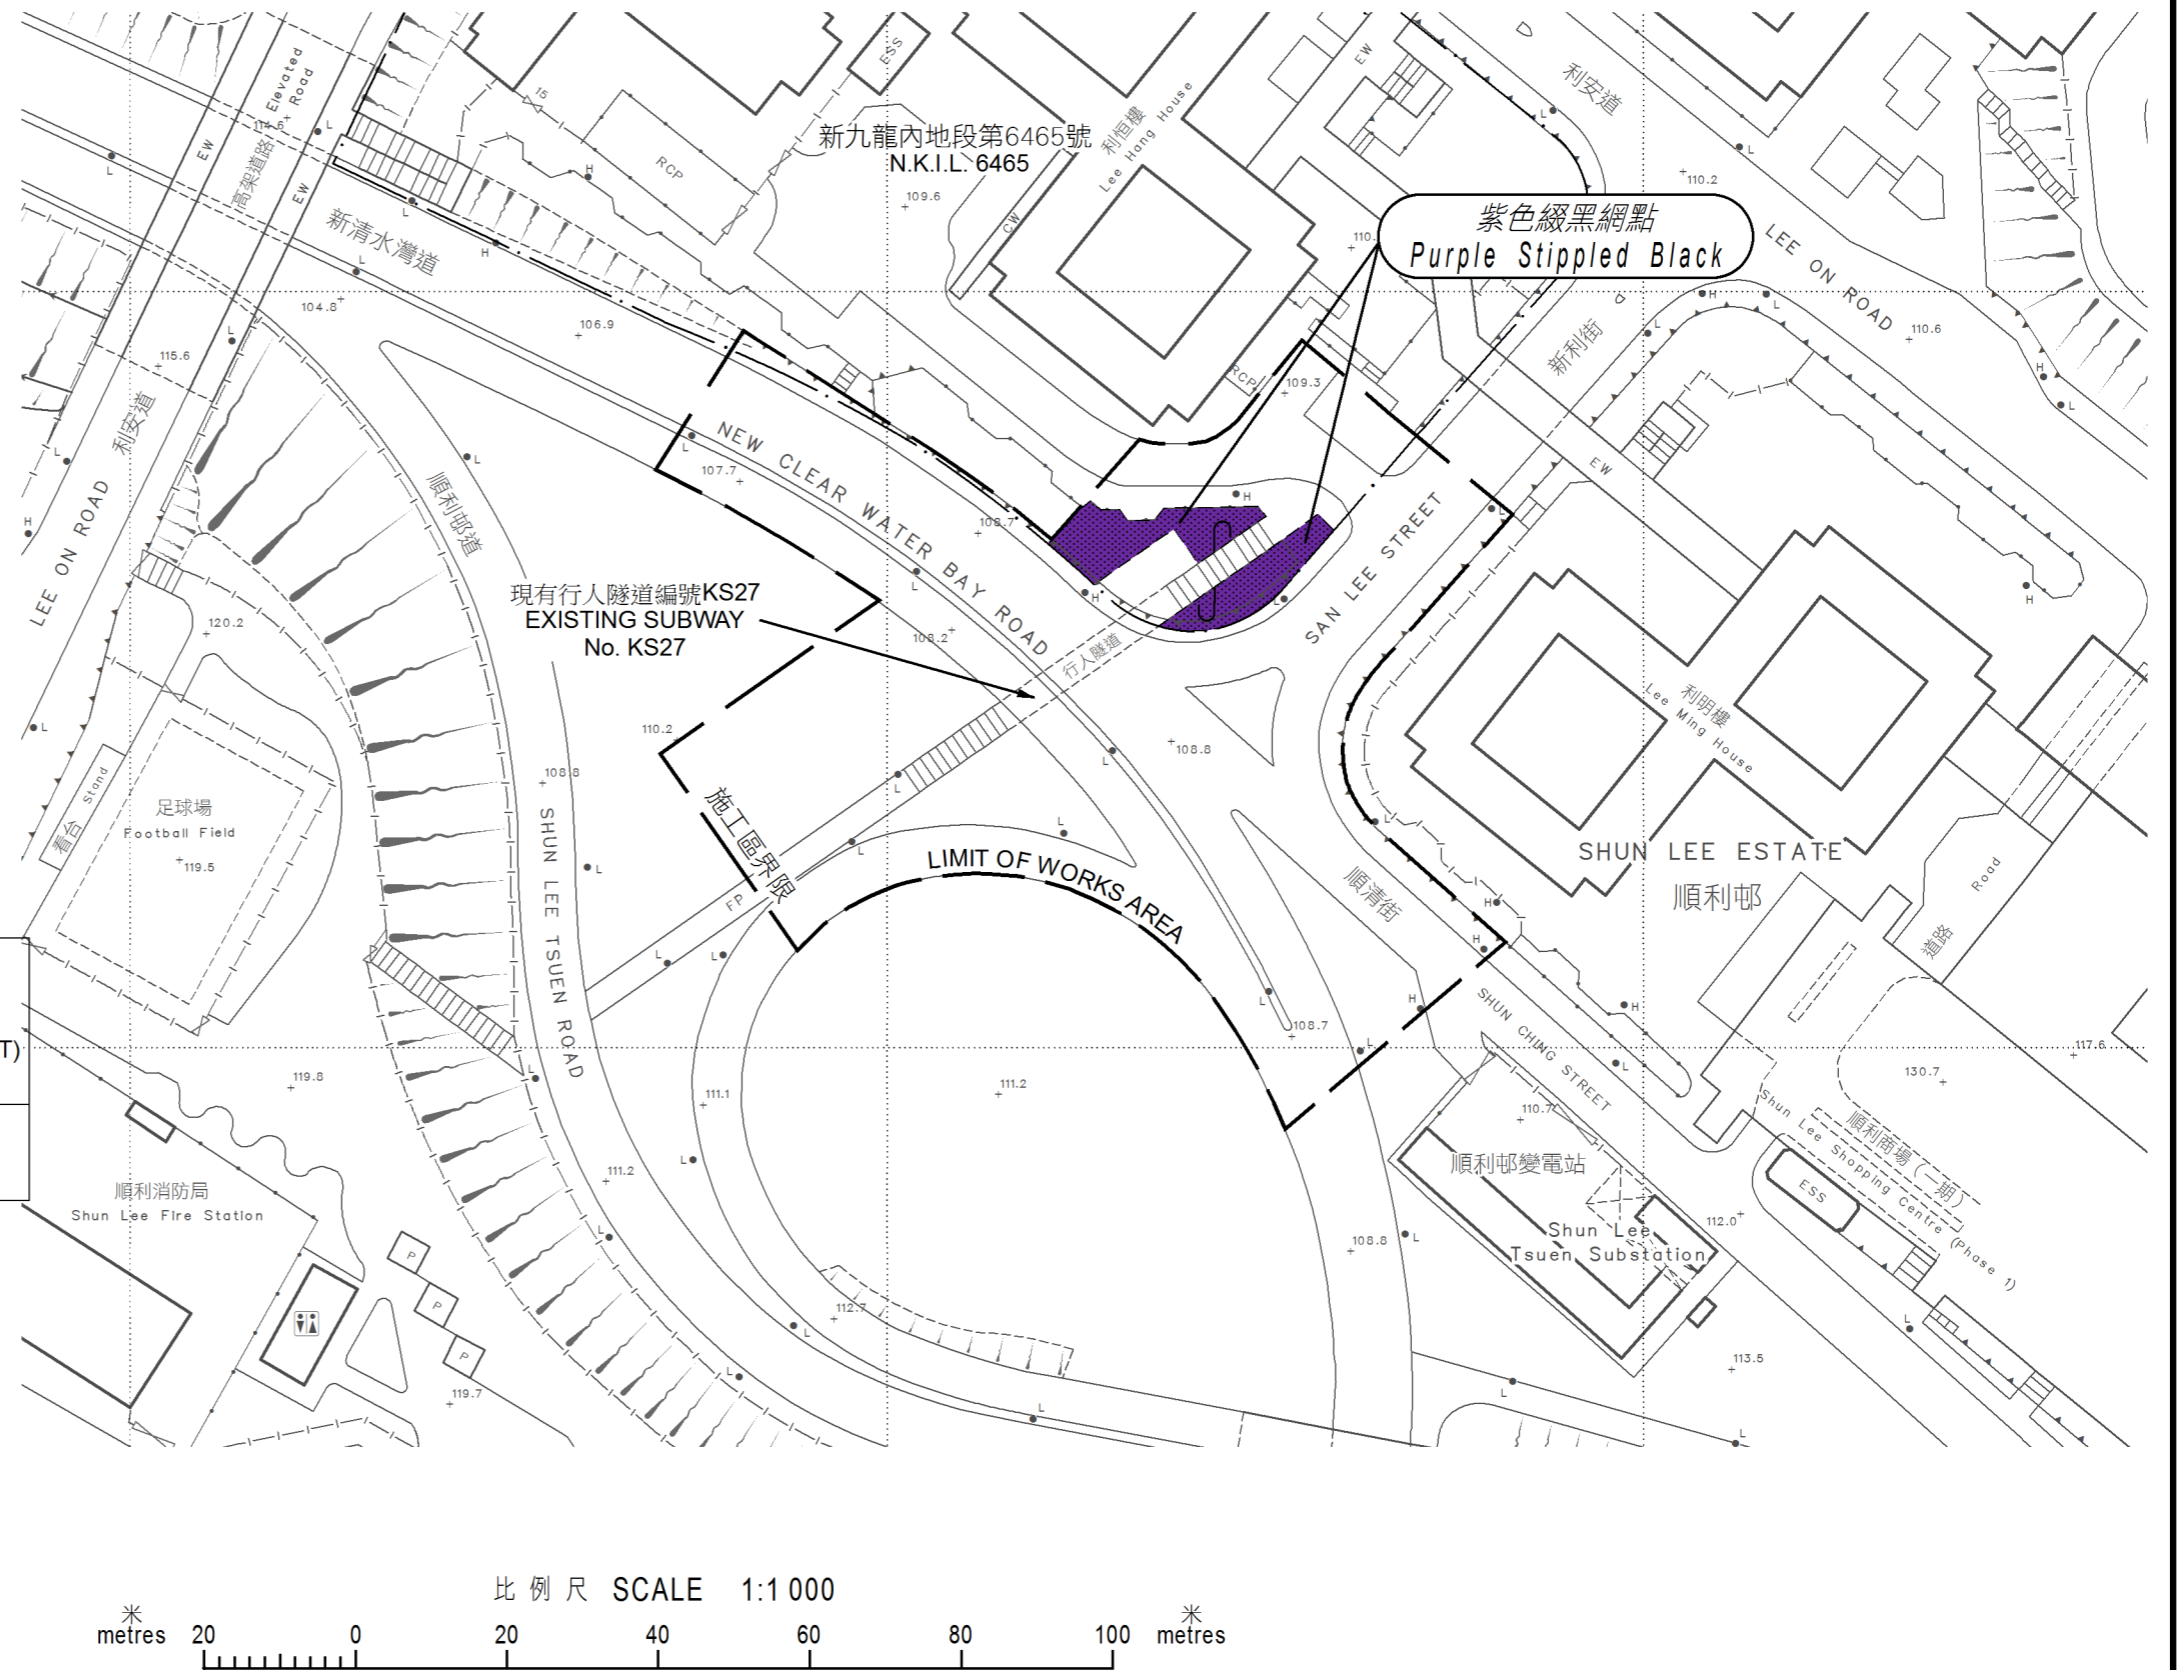

比例尺 SCALE 1:1 000

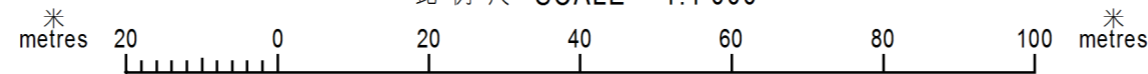

Signed

(吳雪兒 Joyce S.Y. NG)
總產業測量師(土地徵用)

Chief Estate Surveyor/Acquisition

日期 Date: 11 / 4 / 2017



地政總署 土地徵用組
Acquisition Section, Lands Department

圖則由九龍測量處繪製
Plan Prepared by District Survey Office, Kowloon

© 香港特別行政區政府 版權所有 Copyright reserved - Hong Kong SAR Government

道路(工程、使用及補償)條例 (第370章)

工務計劃丁級工程項目

人人暢道通行計劃 - 為觀塘區近新利街及順利邨的行人隧道編號KS27提供無障礙通道設施
設定暫時佔用土地權利之圖則

ROADS (WORKS, USE AND COMPENSATION) ORDINANCE (CHAPTER 370)

PWP CATEGORY D ITEM

UNIVERSAL ACCESSIBILITY PROGRAMME - PROVISION OF BARRIER-FREE ACCESS FACILITIES
AT SUBWAY No. KS27 NEAR SAN LEE STREET AND SHUN LEE ESTATE IN KWUN TONG DISTRICT
PLAN FOR CREATION OF RIGHTS OF TEMPORARY OCCUPATION OF LAND

檔案編號 File No. DSO/K W643 VI, DSO/K 050/2006 II

測量圖編號 Survey Sheet No. 11-NE-13A

發展藍圖編號 Layout Plan No. - - -

參考圖編號 Reference Plan No. CE39/LR/KS27/0111(HyD)

圖則編號 PLAN No. KM9731

日期 Date: 11/04/2017