


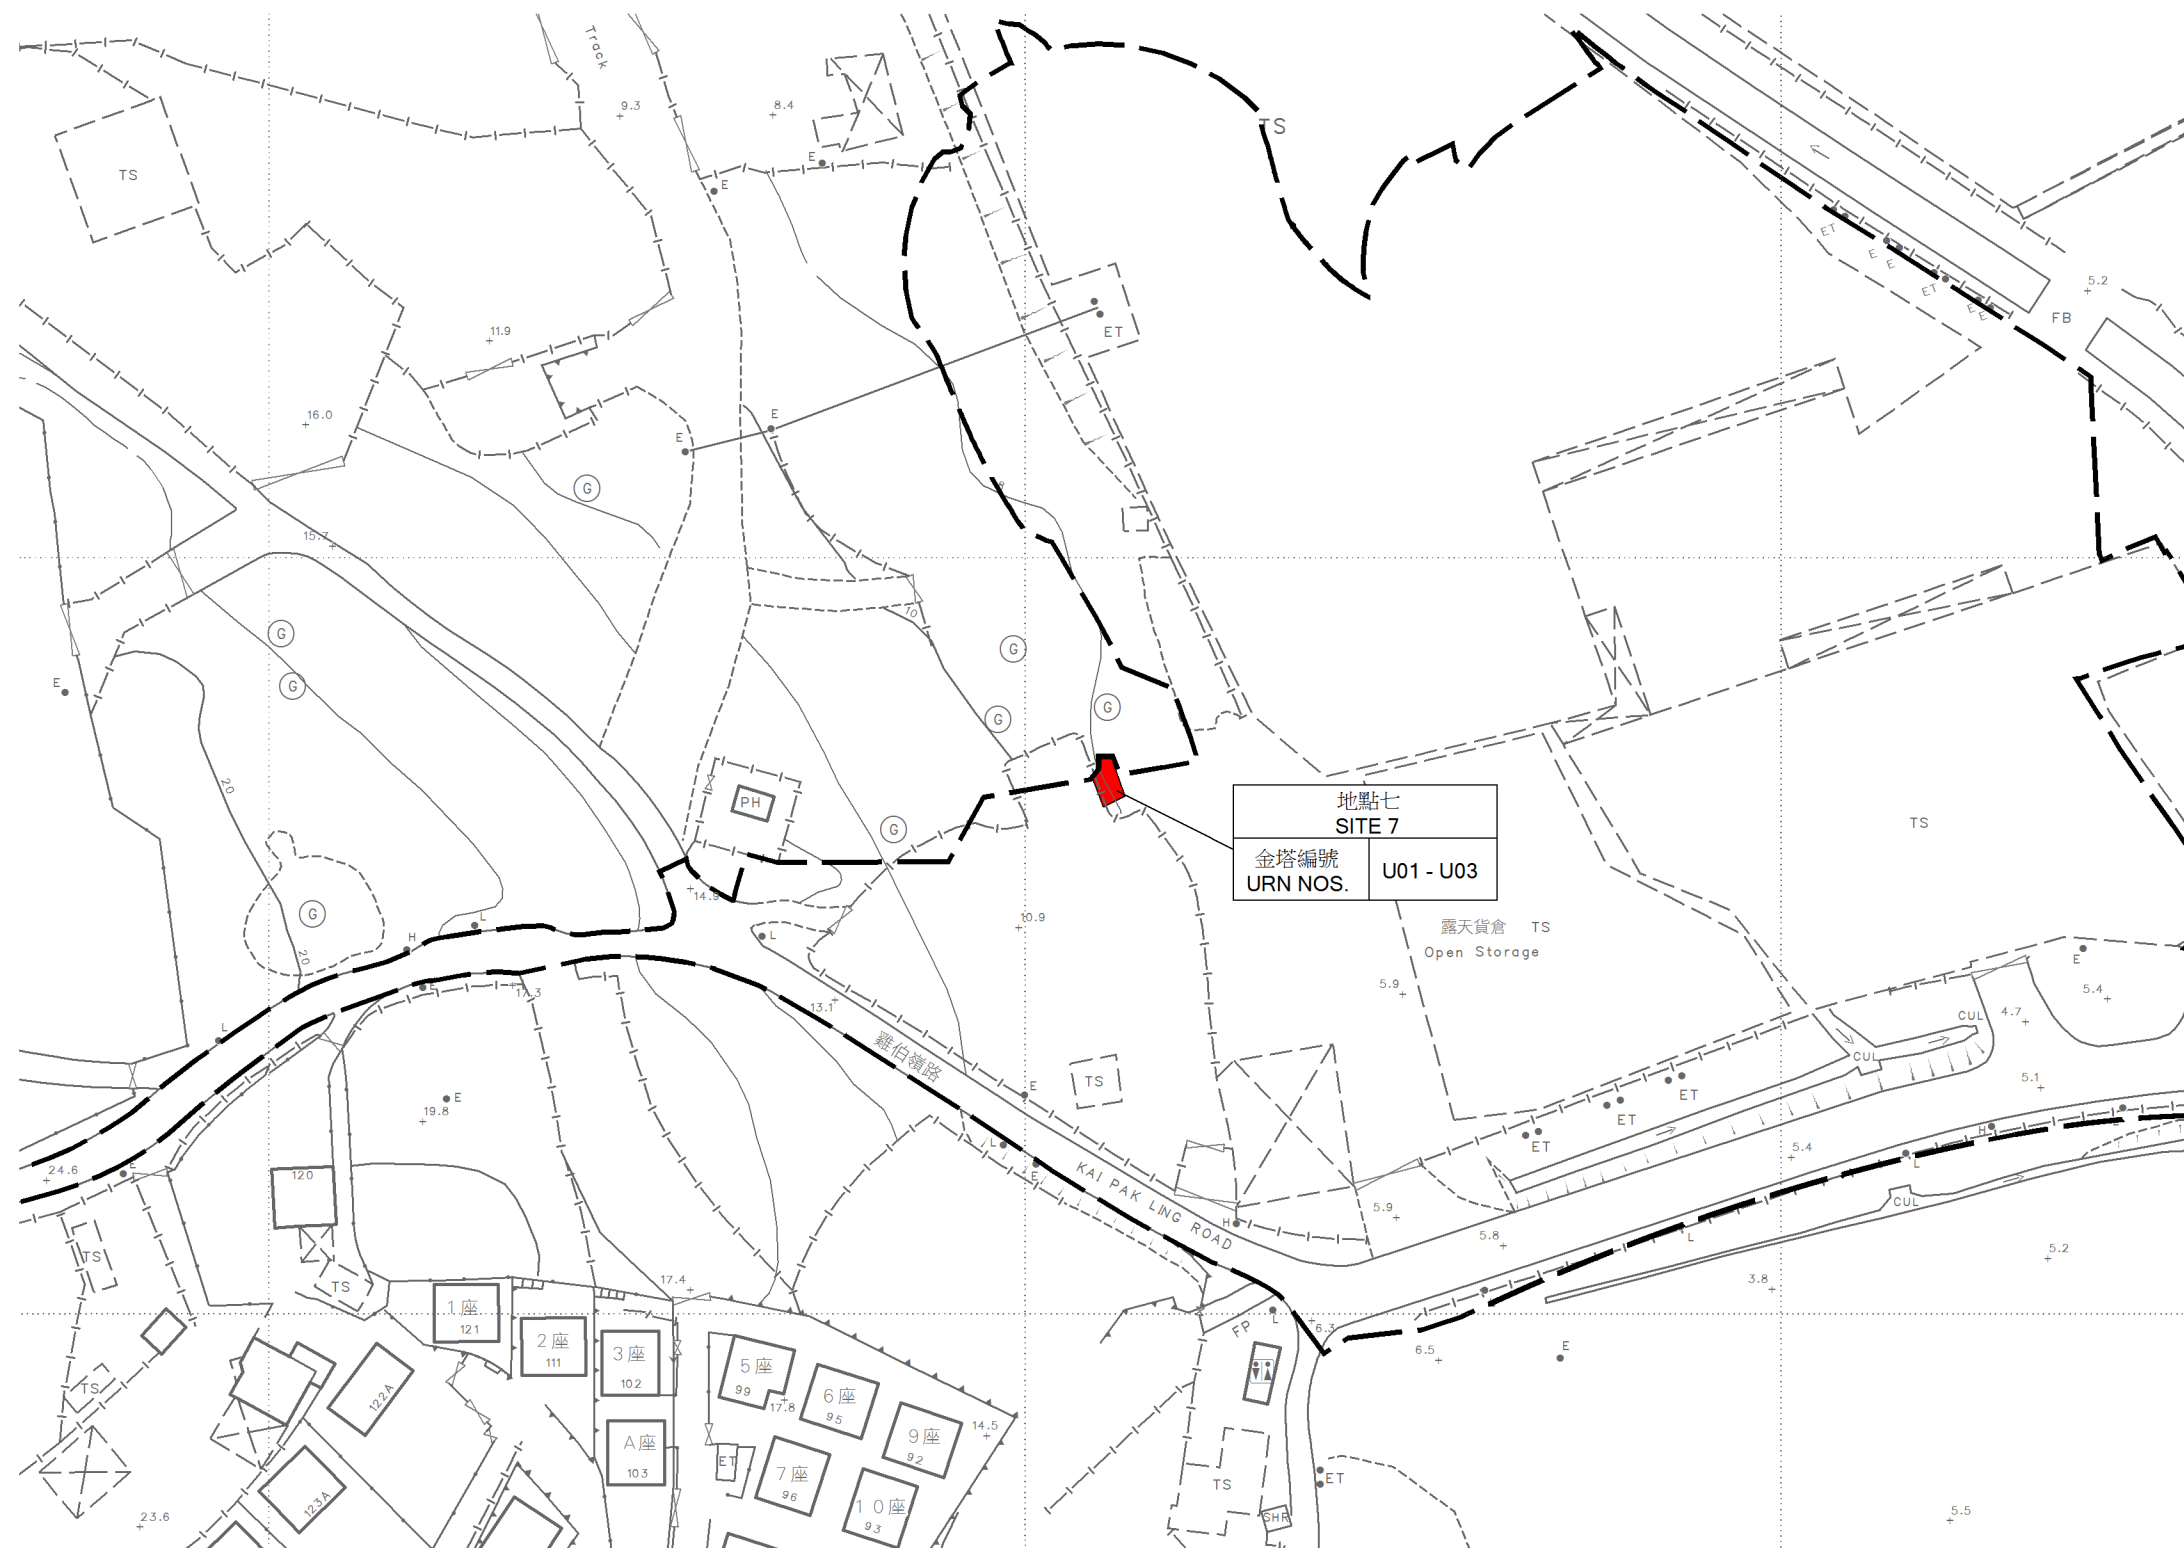

施工區界限
LIMITS OF WORKS AREA

將予徵用的土地
LAND TO BE ACQUIRED

將予徵用土地的面積 AREA OF LAND TO BE ACQUIRED		
地點編號 SITE NO.	墳墓 / 金塔編號 GRAVE / URN NO.	平方米 (約數) m² (ABOUT)
地點七 SITE 7	U01 - U03	16.5



比例尺 SCALE 1:1 000

比例尺 SCALE 1:1 000

metres 20 0 20 40 60 80 100 metres

只作識別用
FOR IDENTIFICATION PURPOSES ONLY

Signed

總產業測量師/土地徵用日期 Date (趙莉莉 CHIU Lee-lee, Lily) Chief Estate Surveyor / Acquisition 27/9/2019



Plan Prepared by District Survey Office, Yuen Long
© 香港特別行政區政府 版權所有 Copyright reserved - Hong Kong SAR Government

土地徵用圖則

土地徵用（管有業權）條例（第130章）

徵用土地以便進行洪水橋/厦村新發展區第一期發展計劃（前稱洪水橋新發展區第一期發展計劃）

LAND ACQUISITION PLAN
LAND ACQUISITION (POSSESSORY TITLE) ORDINANCE (CHAPTER 130) ACQUISITION OF LAND FOR
THE FIRST PHASE DEVELOPMENT OF HUNG SHUI KIU / HA TSUEN NEW DEVELOPMENT AREA
(FORMERLY KNOWN AS THE FIRST PHASE DEVELOPMENT OF HUNG SHUI KIU NEW DEVELOPMENT AREA)

檔案編號
File No. LD NDA/HSK/GRA/1, LD DSO/YL/13/26/169

測量圖編號
Survey Sheet No. 6-NW-1D & 6B

參考圖編號	380288-GP-01,02,03, MMH/380288/SK/0008-0010, (土木工程拓展署 CEDD)
Ref. Plan No.	0090,0091,0102,0104 & 0105

圖則編號
PLAN No. YLM10321a (第一張 共四張 SHEET 1 OF 4)

日期 Date : 25/09/2019