


位置 LOCATION

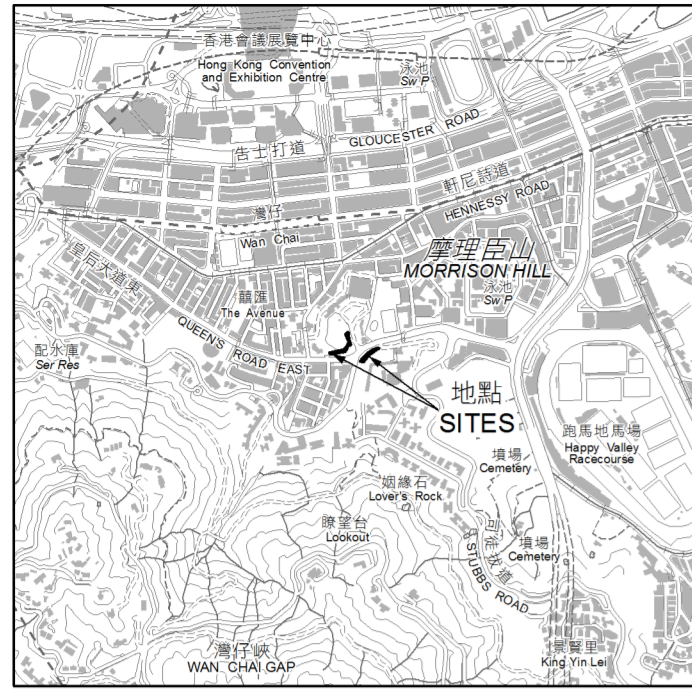


比例 SCALE 1:20 000

參考編號 REF. No.	地段編號 LOT No.	面積以平方米(約數) AREA IN SQUARE METRES (ABOUT)
①	內地段第7254號餘段的其中一部分 A PORTION OF THE REMAINING PORTION OF INLAND LOT No. 7254	322
②	內地段第6935號餘段的其中一部分 A PORTION OF THE REMAINING PORTION OF INLAND LOT No. 6935	305

圖例  
LEGEND

—— 施工區界限  
LIMIT OF WORKS AREA

紫色  
Purple  
設定暫時佔用土地權利的範圍  
AREA FOR CREATION OF RIGHTS OF TEMPORARY OCCUPATION OF LAND

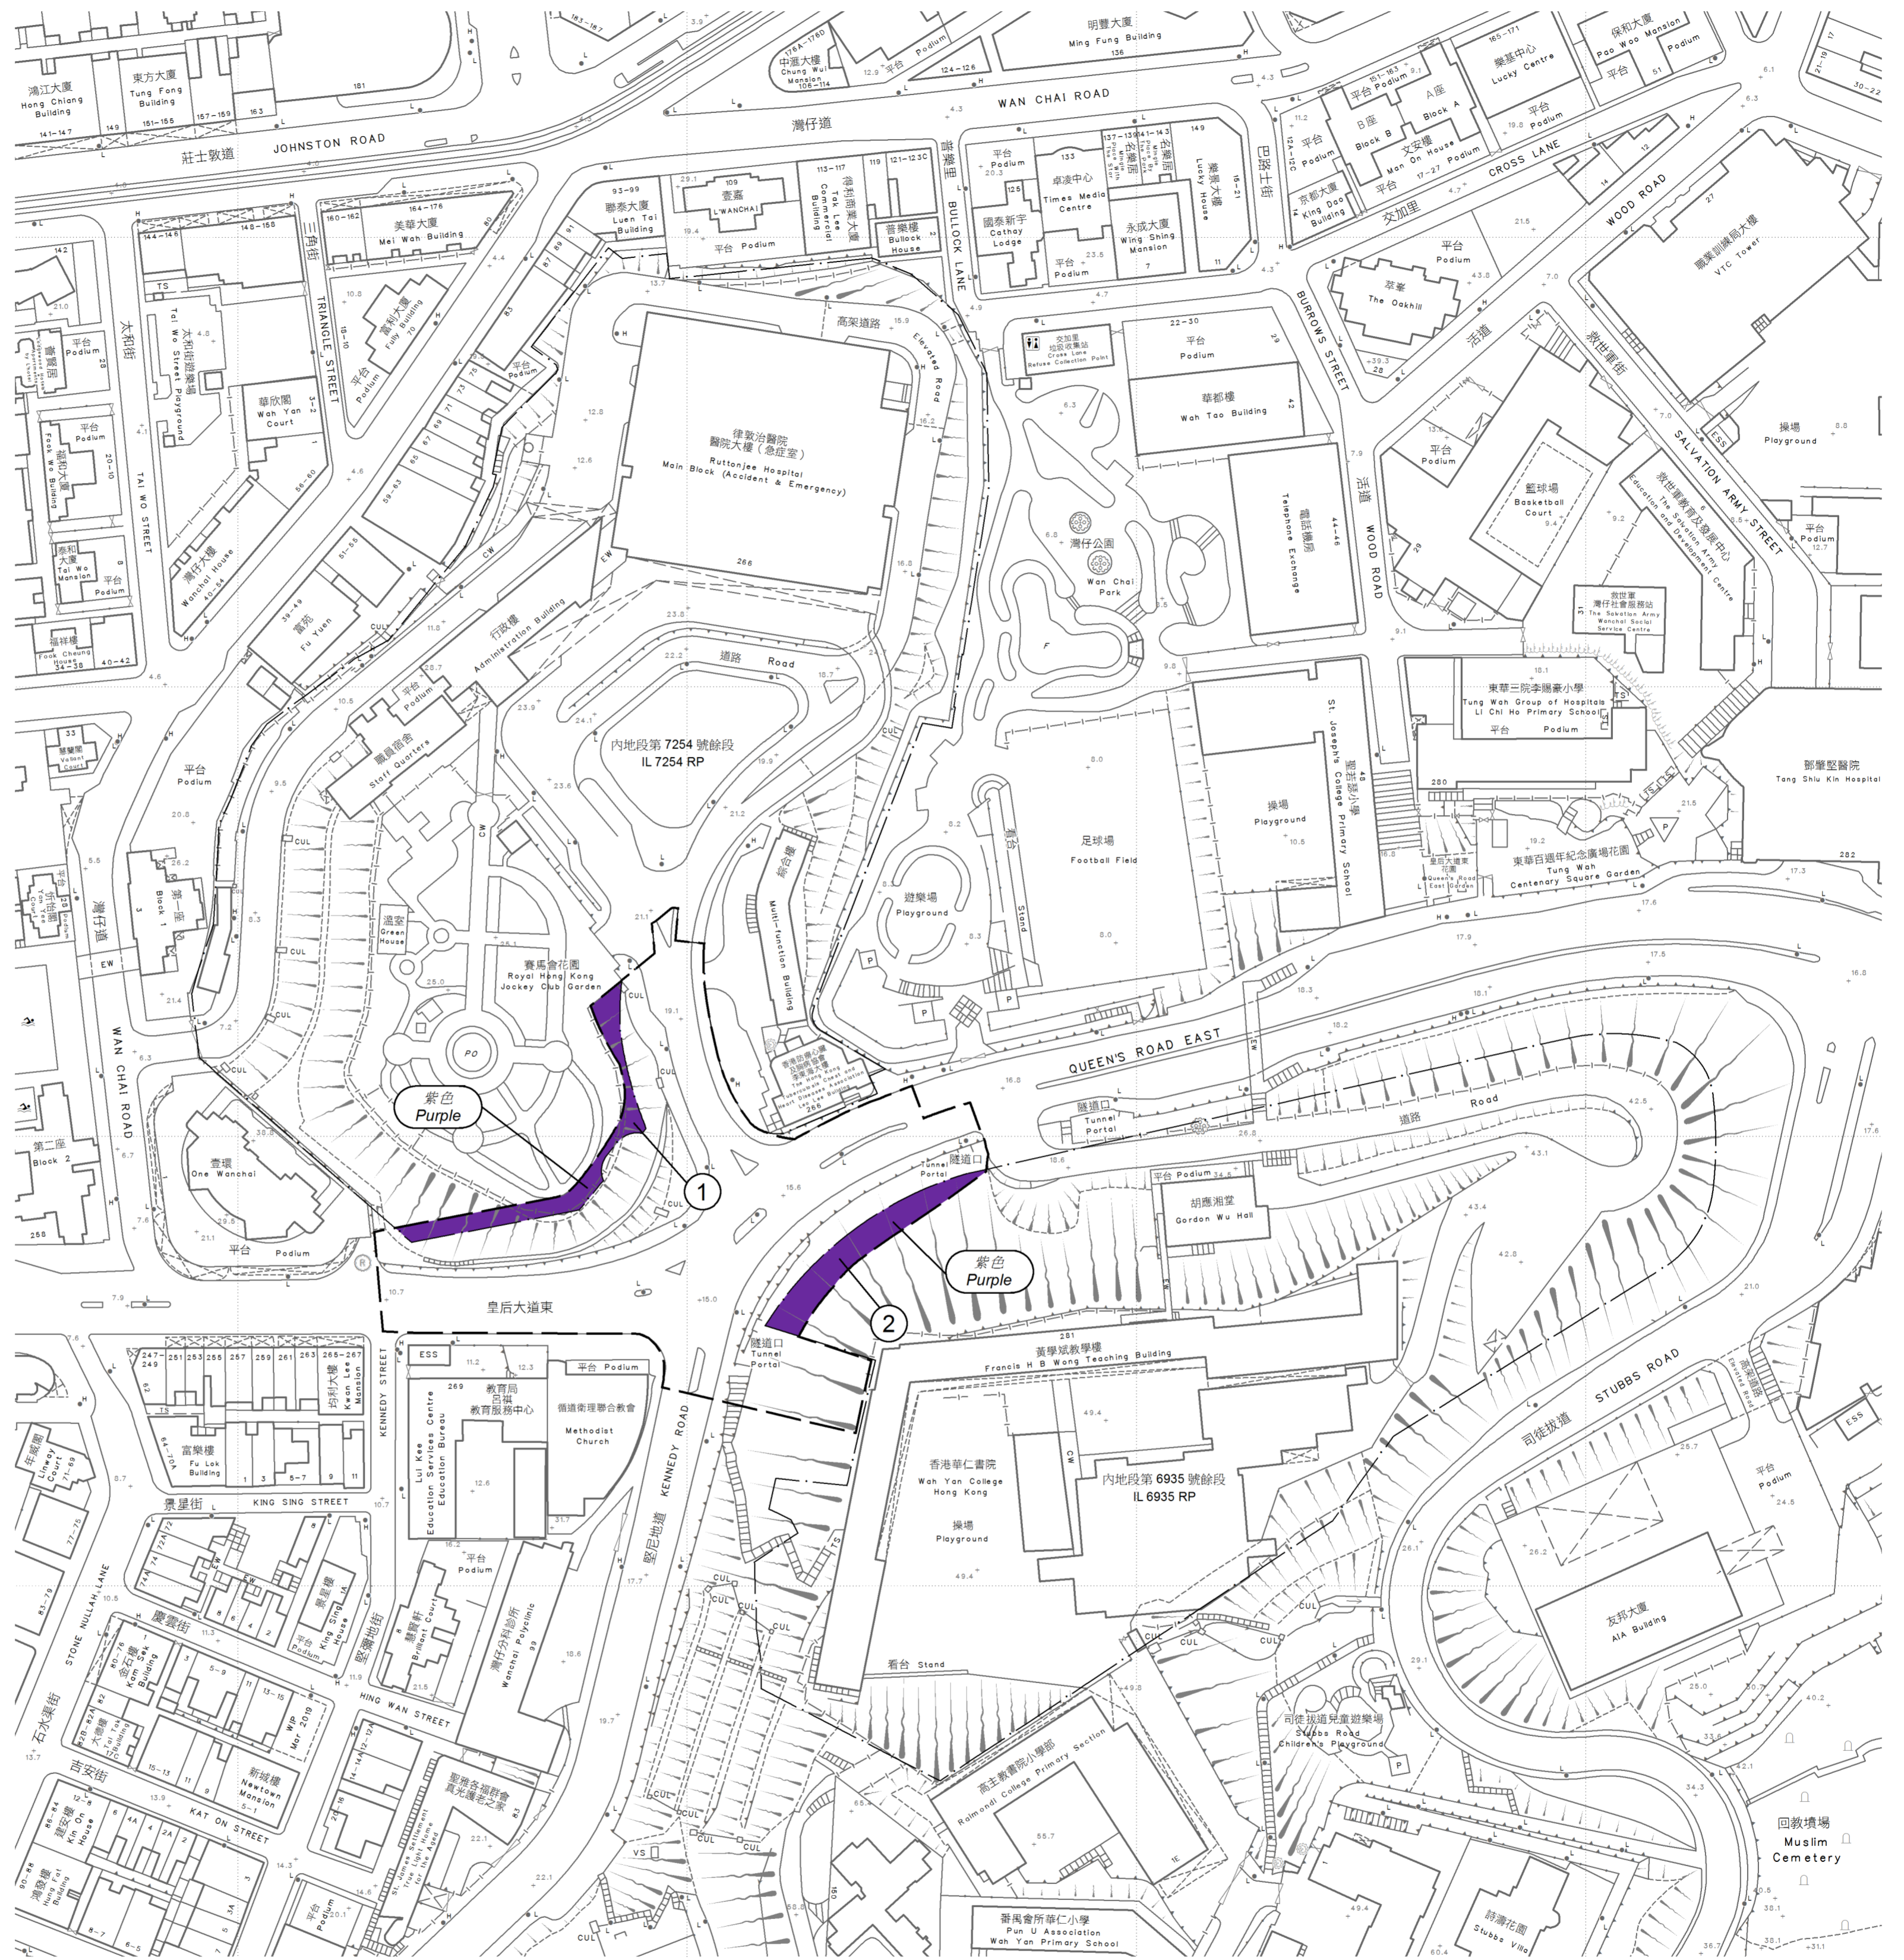

比例尺 SCALE 1:1 000  
metres 20 0 20 40 60 80 100 metres

只作識別用  
FOR IDENTIFICATION PURPOSES ONLY

Signed  
(王慧菁 Daisy WONG)  
District Lands Officer / Hong Kong East  
日期 Date: 26 / 6 / 2019  
地政總署 港島東區地政處  
District Lands Office, Hong Kong East  
Lands Department

設定暫時佔用土地權利的修訂圖則  
道路(工程、使用及補償)條例(第370章)  
擬定位於香港灣仔堅尼地道、皇后大道東及船街道路工程  
AMENDMENT PLAN FOR CREATION OF RIGHTS OF TEMPORARY OCCUPATION OF LAND  
ROADS (WORKS, USE AND COMPENSATION) ORDINANCE (CHAPTER 370)  
PROPOSED ROAD WORKS AT KENNEDY ROAD, QUEEN'S ROAD EAST AND SHIP STREET, WAN CHAI, HONG KONG

檔案編號 File No. DLO/HE L/M 68/DMS/82 III & DSO/HK W0960 Pt.3  
測量圖編號 Survey Sheet No. 11-SW-15A  
發展藍圖編號 Layout Plan No. --  
參考圖編號 Reference Plan No. --  
圖則編號 PLAN No. HKM8354a