


- 圖例 LEGEND
- 收地/清拆界限 RESUMPTION / CLEARANCE LIMIT
 - 將予收回的農地 AGRICULTURAL LAND TO BE RESUMED
 - 地段界線 LOT BOUNDARY
 - D.D. 丈量約份 DEMARCATION DISTRICT
 - G.L. 政府土地 GOVERNMENT LAND
 - RP 餘段 REMAINING PORTION
 - (P) 部分 PORTION(S)
 - 丈量約份界線 D.D. BOUNDARY
 - 橙色虛線標記 O Stippled Black - Orange Stippled Black

將予收回土地的面積
Area to be resumed

丈量約份編號 D.D. No.	地段編號 Lot No.	農地 Agricultural Land	
		平方米(約數) m ² (about)	平方呎(約數) ft ² (about)
東涌 第3約 3 TUNG CHUNG	1768 (P)	114.5	1232
	1769 (P)	45.2	487
	1770 (P)	81.4	876
	1787 (P)	41.5	447
	1788 RP (P)	126.2	1358
總面積 TOTAL AREA		408.8	4400

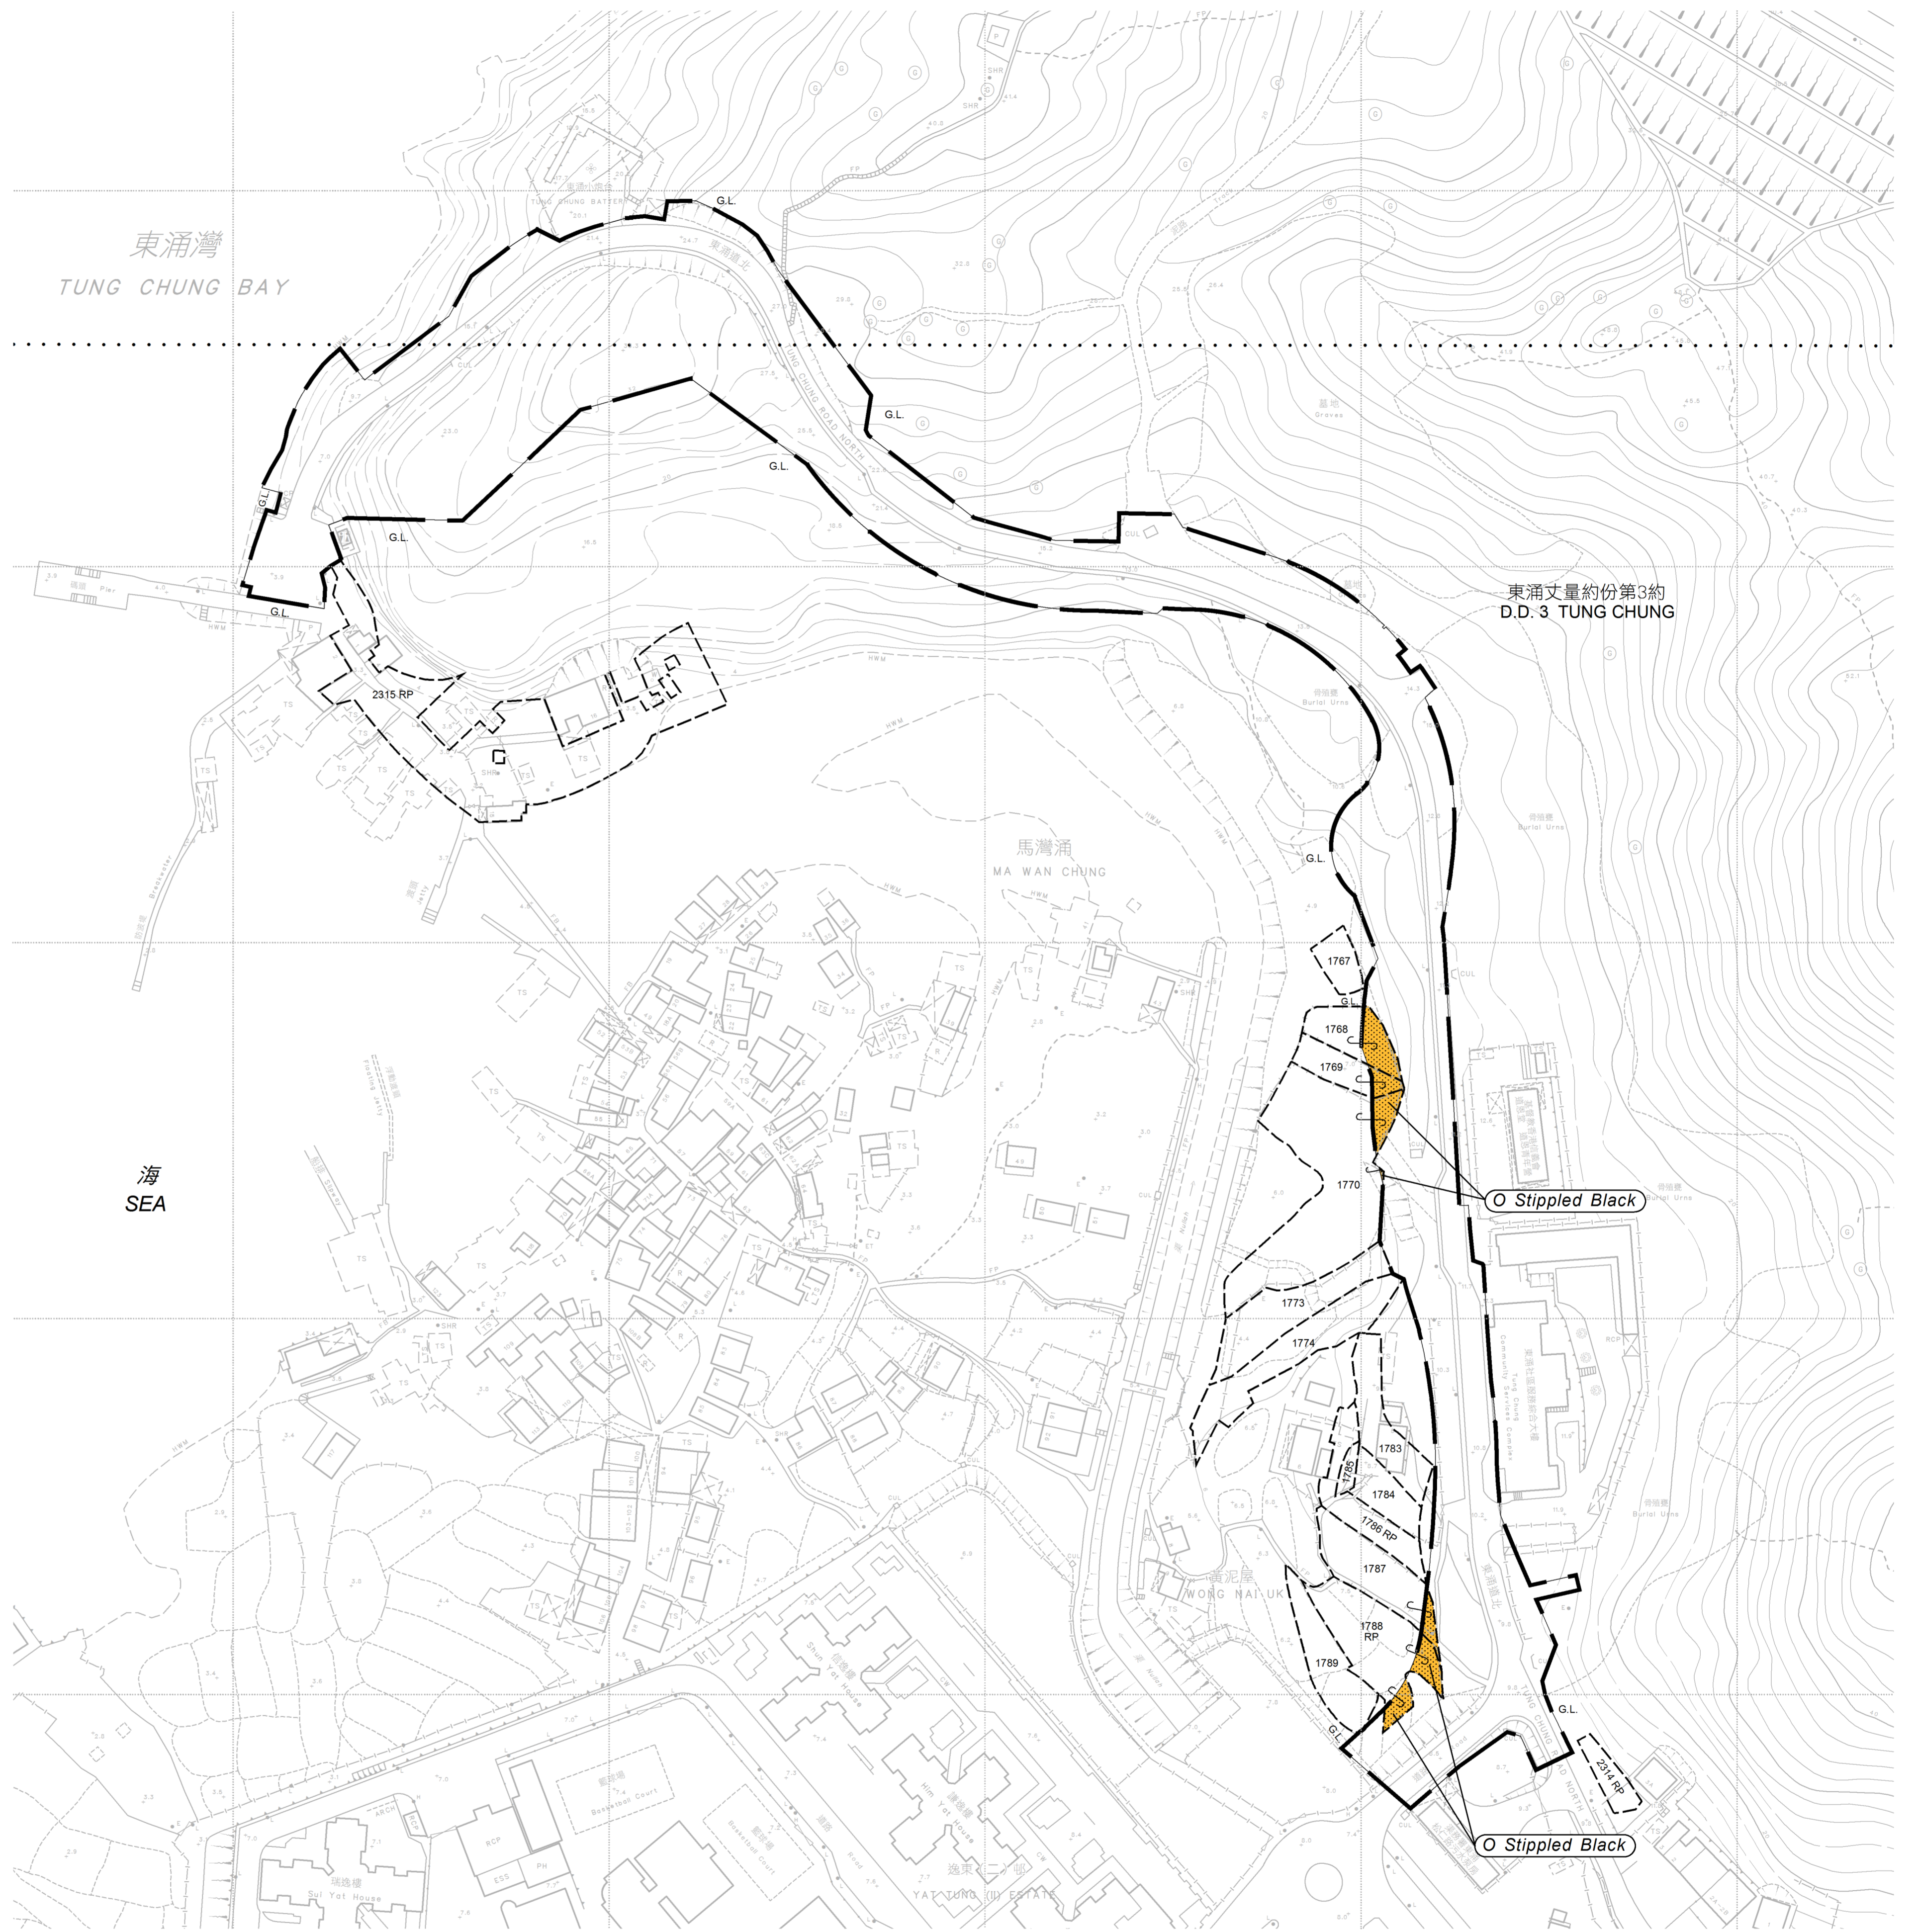

比例尺 SCALE 1:1 000
metres 20 0 20 40 60 80 100 metres

只作識別用
FOR IDENTIFICATION PURPOSES ONLY

已簽署 SIGNED
(凌家輝)(LING Ka-fai)
離島地政專員 District Lands Officer, Islands
日期 Date 25 March 2019

地政總署 離島地政處
District Lands Office, Islands
Lands Department
製圖由離島測量處特製
Plan Prepared by District Survey Office, Islands

收地圖則
道路(工程、使用及補償)條例(第370章)
工務計劃項目第7786CL號東涌新市鎮擴展(東涌道北擴闊工程)
RESUMPTION PLAN
ROADS (WORKS, USE AND COMPENSATION) ORDINANCE (CHAPTER 370)
PWP ITEM No. 7786CL TUNG CHUNG NEW TOWN EXTENSION (WIDENING OF TUNG CHUNG ROAD NORTH)

檔案編號 File No. LD DLO/IS 01/CRN/2016/K/TC Pt.2
& LD DSO/IS W3579 Pt.2
測量圖編號 Survey Sheet No. 9-SE-8B & D
發展藍圖編號 Layout Plan No.
參考圖編號 Reference Plan No. RD/GZ004A
(土木工程拓展署 CEDD)
圖則編號 PLAN No. ISM2830b