


位置 LOCATION

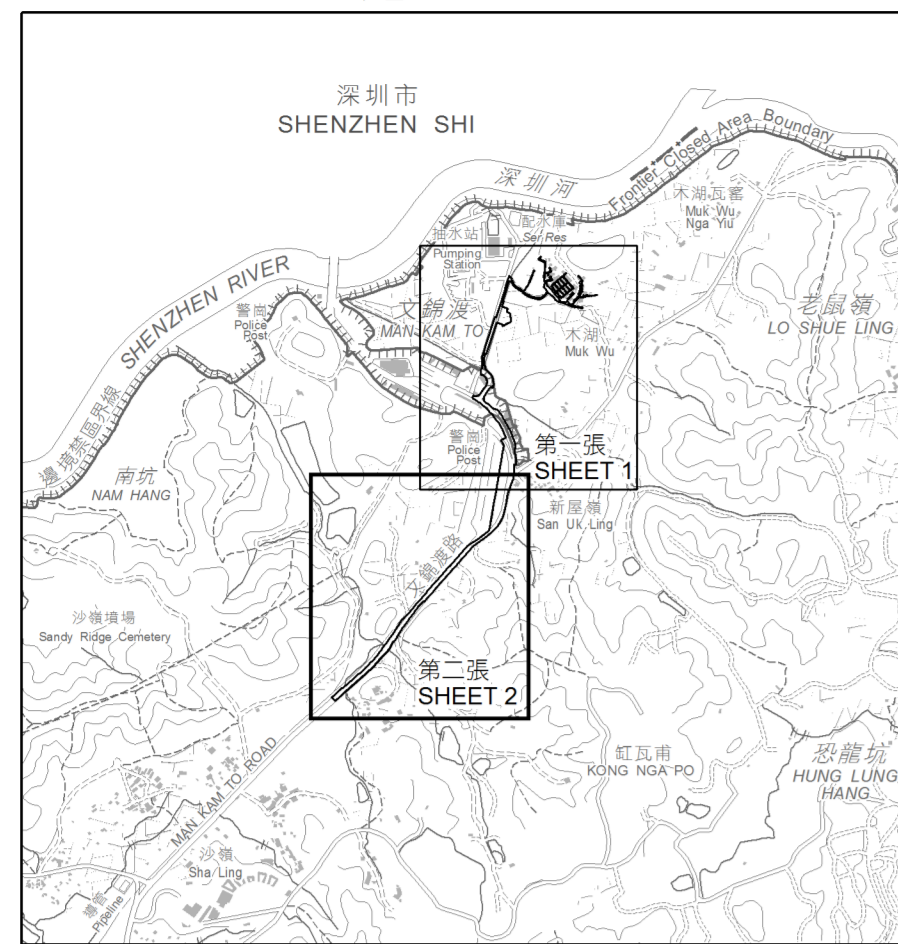

比例 SCALE 1:20 000

圖例 LEGEND

- 收地 / 清拆界限
RESUMPTION / CLEARANCE LIMIT
- D.D. 丈量約份
DEMARCATON DISTRICT
- 丈量約份界線
DEMARCATON DISTRICT BOUNDARY



於第一張圖中延續
TO BE CONTINUED ON SHEET 1

比例尺 SCALE 1:1 000
metres 20 0 20 40 60 80 100 metres

只作識別用
FOR IDENTIFICATION PURPOSES ONLY

已簽署
Signed
(彭蔚珊女士) (Ms. Catherine PANG)
北區地政專員 District Lands Officer, North
日期 Date 11/11/2021

地政總署 北區地政處
District Lands Office, North
Lands Department
圖則由北區測量處繪製
Plan Prepared by District Survey Office, North

© 受特別條例保護之圖則 - 版權所有 Copyright reserved - Hong Kong SAR Government

收地圖則
水污染管制(排污設備)規例(第358章, 附屬法例AL)第26條引用
道路(工程、使用及補償)條例(第370章)
工務計劃項目第4345DS-1號 -
北區污水收集系統第2階段第2A期 - 新界木湖鄉村污水收集系統
RESUMPTION PLAN
ROADS (WORKS, USE AND COMPENSATION) ORDINANCE (CHAPTER 370)
AS APPLIED BY SECTION 26 OF THE WATER POLLUTION CONTROL (SEWERAGE) REGULATION (CHAPTER 358, SUBSIDIARY LEGISLATION AL)
PWP ITEM No. 4345DS-1 -
NORTH DISTRICT SEWERAGE STAGE 2 PART 2A - VILLAGE SEWERAGE IN MUK WU, NEW TERRITORIES

檔案編號 File No.	L/M(1) in DLON 475/NNR/59 & LD DSO/N 13/302/279
測量圖編號 Survey Sheet No.	3-NW-16D, 17A & 17C
參考圖編號 Reference Plan No.	382813/GAZ/MW/1, 2 & 3 (渠務署) (DSD)
圖則編號 PLAN No.	DNM3457 (第二張 共二張) (Sheet 2 of 2)

日期 Date : 27/10/2021