

說明
NOTE:
有關收地圖則及圖例，請參閱第一張
FOR RESUMPTION AREA SCHEDULE AND LEGEND, PLEASE REFER TO SHEET 1

圖 E MAP E


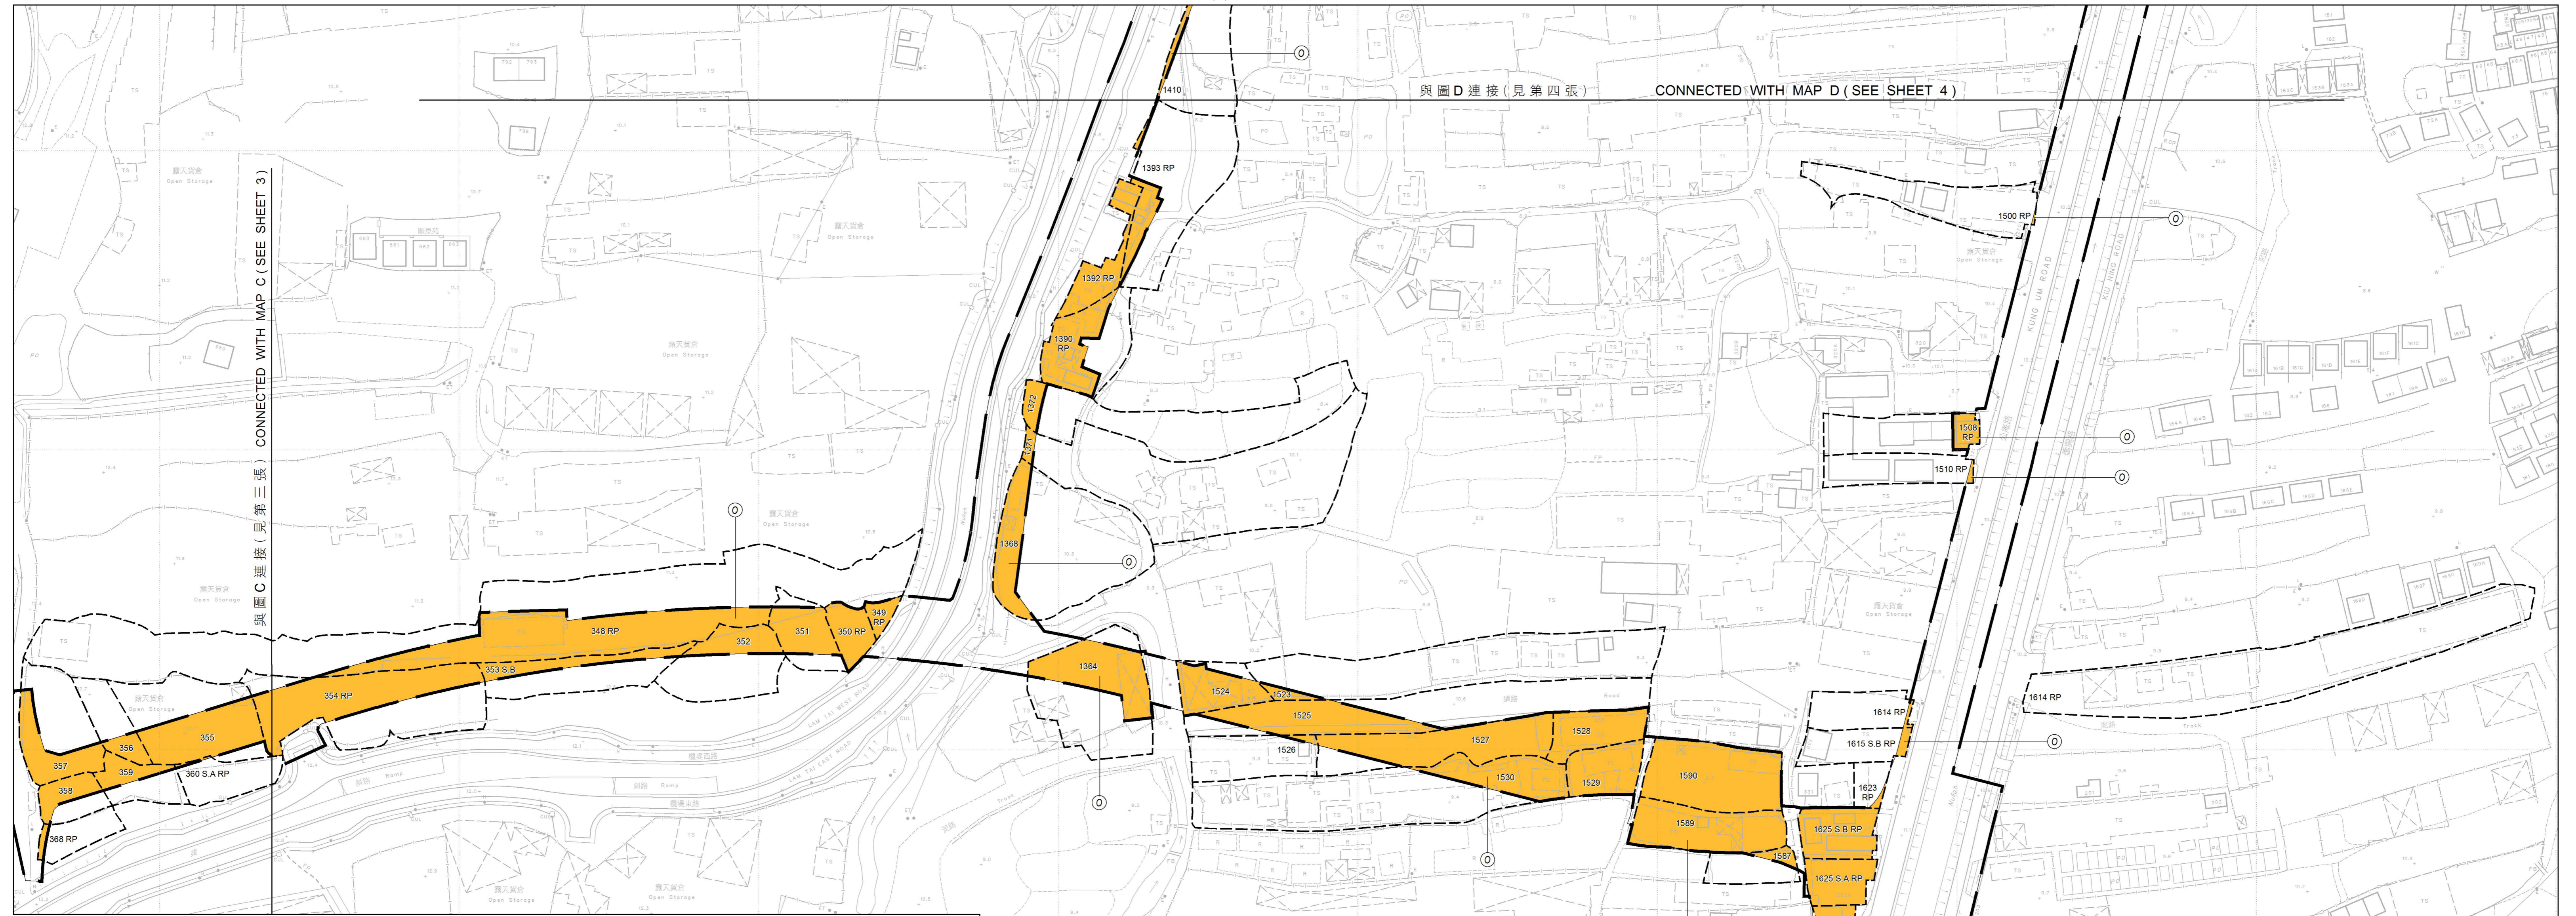


圖 F MAP F

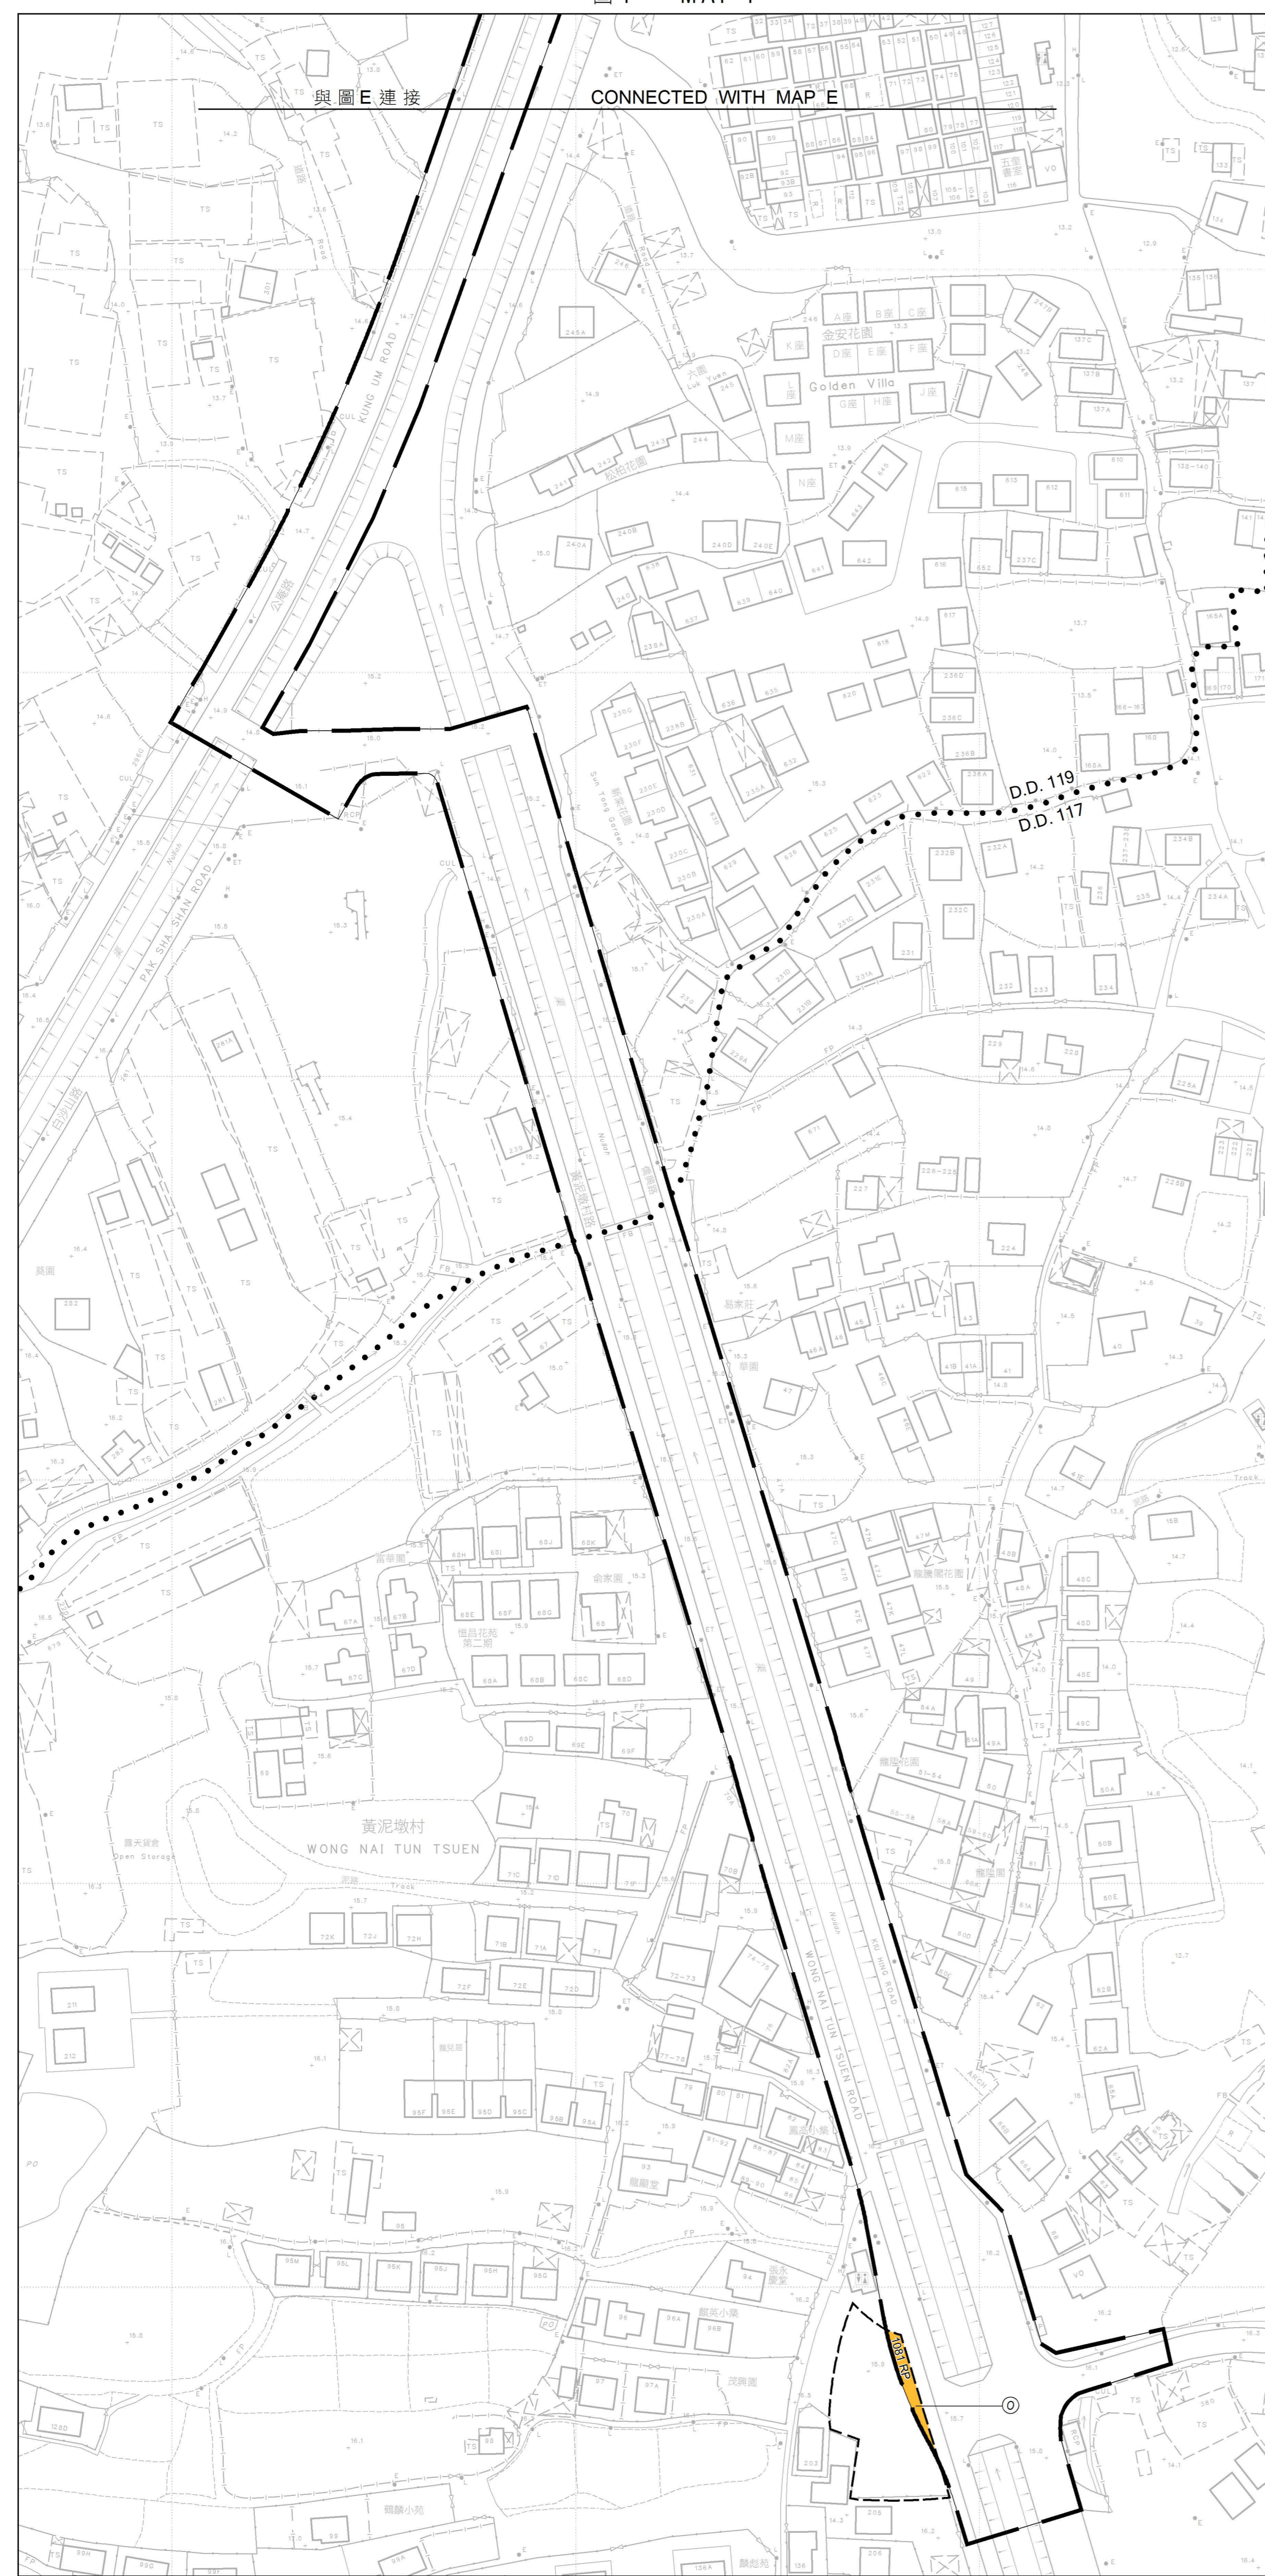

比例尺 SCALE 1:1,000
metres 20 0 20 40 60 80 100 metres

只作識別用 FOR IDENTIFICATION PURPOSES ONLY

Signed

(劉燕儀 Joanne LOU)
總產業測量師/新發展區 Chief Estate Surveyor / New Development Area
日期 Date 11/03/2021

地政總署新發展區組
New Development Area Section
Lands Department
圖則由地政總署製
Plan Prepared by District Survey Office, Yuen Long
© 2021 地政總署 - 版權保留 - Hong Kong SAR Government

收地圖則
道路(工程、使用及補償)條例(第370章)
工務計劃項目第7817CL號及第7827CL號(部分)
元朗南發展
第一階段工程及第二階段工程第一期的道路工程

RESUMPTION PLAN
ROADS (WORKS, USE AND COMPENSATION) ORDINANCE (CHAPTER 370)
PWP ITEM NOS. 7817CL AND 7827CL (PART)
ROAD WORKS UNDER YUEN LONG SOUTH DEVELOPMENT
STAGE 1 WORKS AND STAGE 2 WORKS, PHASE 1

檔案編號
File No. LD NDA/YLS/PLAN/1, LD DSO/YL/13/157/1

測量圖編號
Survey Sheet No. 6-NW-19A, 19B, 19C, 19D, 24A & 24B

參考圖編號
Reference Plan No. 60566218/GAZ/100-112 & LEGEND (土木工程拓展署 CEDD)

圖則編號
PLAN No. YLM10579 (第五張 共六張 SHEET 5 OF 6)