


- 圖例 LEGEND**
- 擬議紅線 PECKED RED LINE
  - 施工區界線 LIMIT OF WORKS AREA
  - 收地/清拆界線 RESUMPTION / CLEARANCE LIMIT
  - 將予收回的土地 LAND TO BE RESUMED
  - 地段界線 LOT BOUNDARY
  - 丈量約界 DEMARCATION DISTRICT
  - 粉嶺上水市地段 FANLING SHEUNG SHUI TOWN LOT
  - 餘段 REMAINING PORTION
  - 分段 SECTION
  - 小分段 SUBSECTION
  - 丈量約界線 DEMARCATION DISTRICT BOUNDARY
  - 橙色 COLOURED ORANGE
  - 紅色虛線 PECKED RED LINE

將予收回土地的面積  
Area of Land to be Resumed

丈量約界 D.D. No.	地段編號 Lot No.	平方呎(約數) sq ft (about)	平方米(約數) m <sup>2</sup> (about)
51	566 RP	(55%) Portion	138.7
51	567 RP	(55%) Portion	238.4
51	568 S A	(55%) Portion	108.5
51	569	(55%) Portion	48.9
51	2045	(55%) Portion	6.5
51	2046 S A	(55%) Portion	210.0
51	2047 S C	(55%) Portion	333.4
51	2080 S A	(55%) Portion	142.0
51	2081 S A	(55%) Portion	6.2
51	4849 S A	(55%) Portion	54.9
51	4849 S E ss.1	(55%) Portion	130.7
51	4849 S F ss.1	(55%) Portion	33.7
51	4849 S F RP	(55%) Portion	16.7
51	4849 S S	(55%) Portion	112.0
52	484 S A RP	(55%) Portion	351.5
總計 Total Area			1911.1
			20673

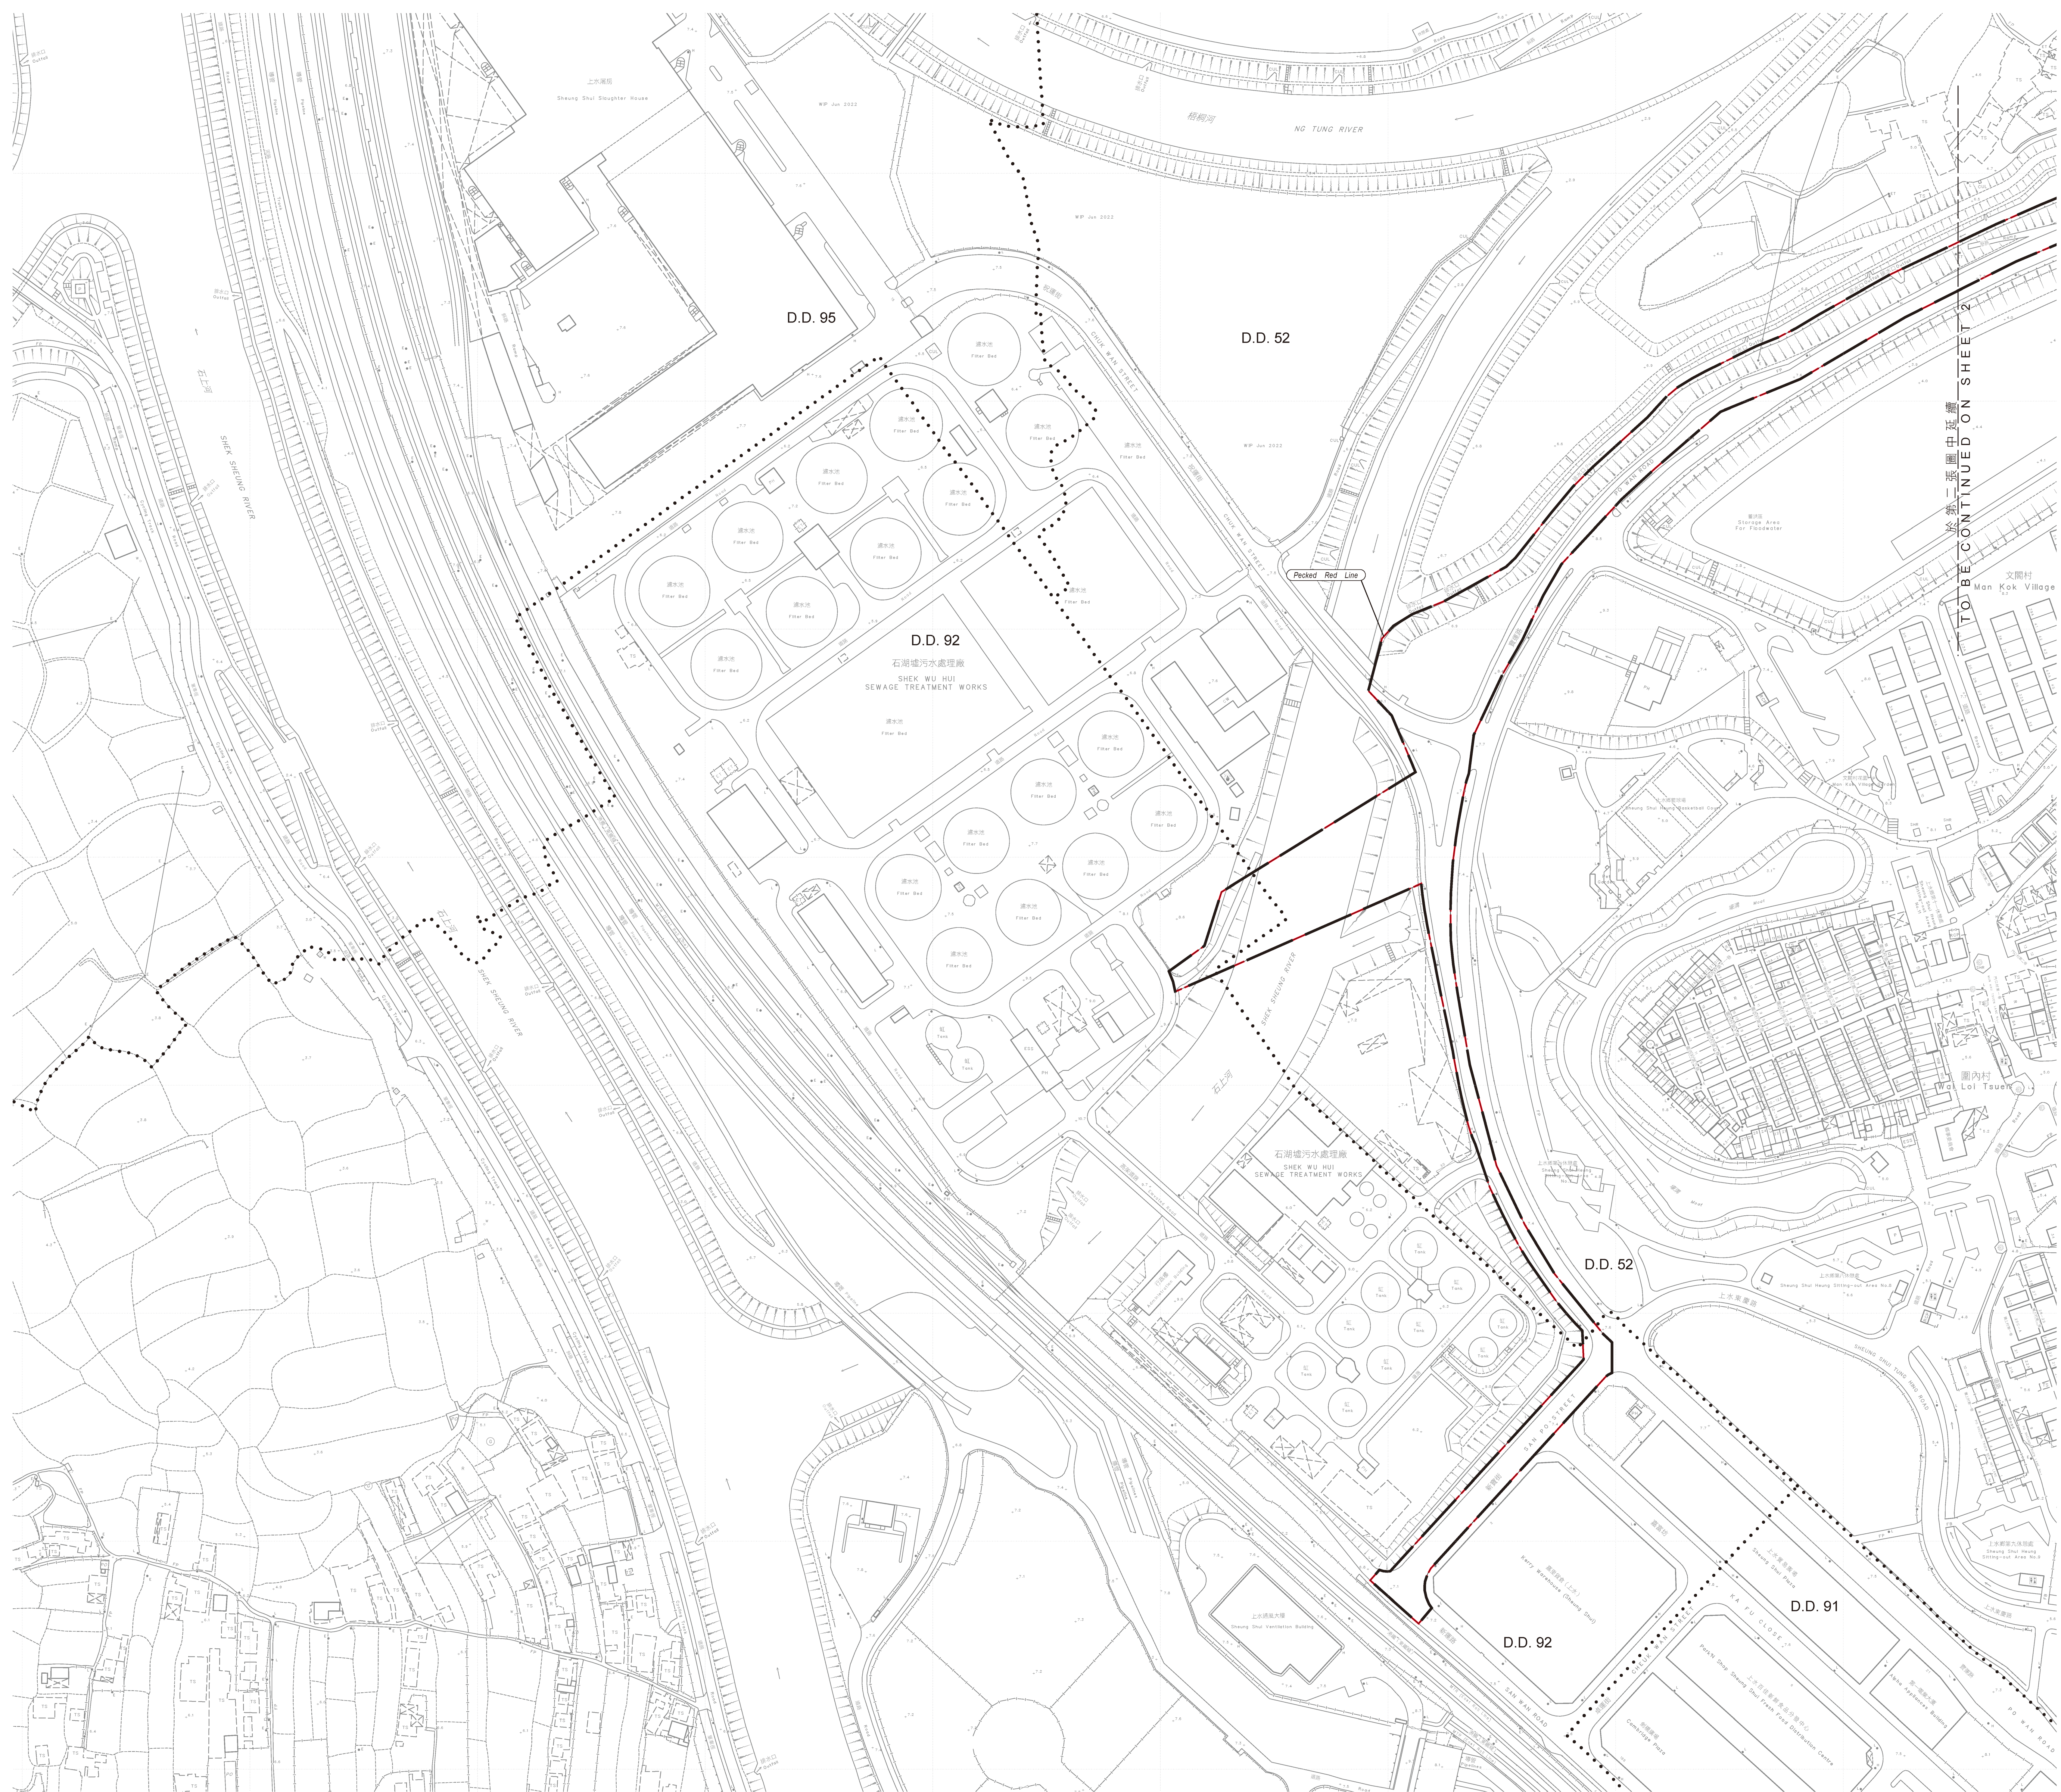

此圖第二張圖中延續  
TO BE CONTINUED ON SHEET 2

只作識別用  
FOR IDENTIFICATION PURPOSES ONLY

巴登聖 Signed  
(蘇嘉寧 Joanne LOU)  
總地產測量師/新發展區 Chief Estate Surveyor / New Development Area  
日期 Date 9/9/2022

RESUMPTION PLAN  
AS APPLIED BY SECTION 26 OF THE WATER POLLUTION CONTROL (SEWERAGE) REGULATION (CHAPTER 358, SUBSIDIARY LEGISLATION AL)  
PWP ITEM NO. 7826CL  
REMAINING PHASE OF SITE FORMATION AND ENGINEERING INFRASTRUCTURE WORKS AT KWU TUNG NORTH NEW DEVELOPMENT AREA AND FANLING NORTH NEW DEVELOPMENT AREA (SEWERAGE WORKS)

圖則編號  
PLAN No. DNM5330

參考圖號  
Reference Plan No. S191058/EAZ/2000, 2001, 2002, 2003, (土木工程師簽署) 2004, 2005, 2006, 2007 & 2008 (CEDD)

圖則編號  
File No. LD NDA/PLAN/6 & LD DSON/13/31/10

測量圖號  
Survey Sheet No. 3-SW-1A, 1B & 1C

第一張 共四張  
(Sheet 1 of 4)

日期 Date: 01/09/2022