





圖例
LEGEND

--- 施工區界限
LIMITS OF WORKS AREA

(R) 將予徵用的土地
LAND TO BE ACQUIRED

(R) 紅色
RED

將予徵用土地的面積 AREA OF LAND TO BE ACQUIRED		
地點編號 SITE NO.	墳墓 / 金塔編號 GRAVE / URN NO.	平方米 (約數) m ² (ABOUT)
地點三十八 SITE 38	U3-U5	3.0
地點三十九 SITE 39	U2	0.3
地點四十 SITE 40	G3	2.5
地點四十一 SITE 41	G2	7.4
地點四十二 SITE 42	U1	0.1
地點四十三 SITE 43	U6-U7	0.9
地點四十四 SITE 44	G28	6.4

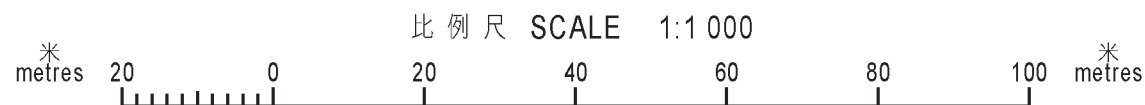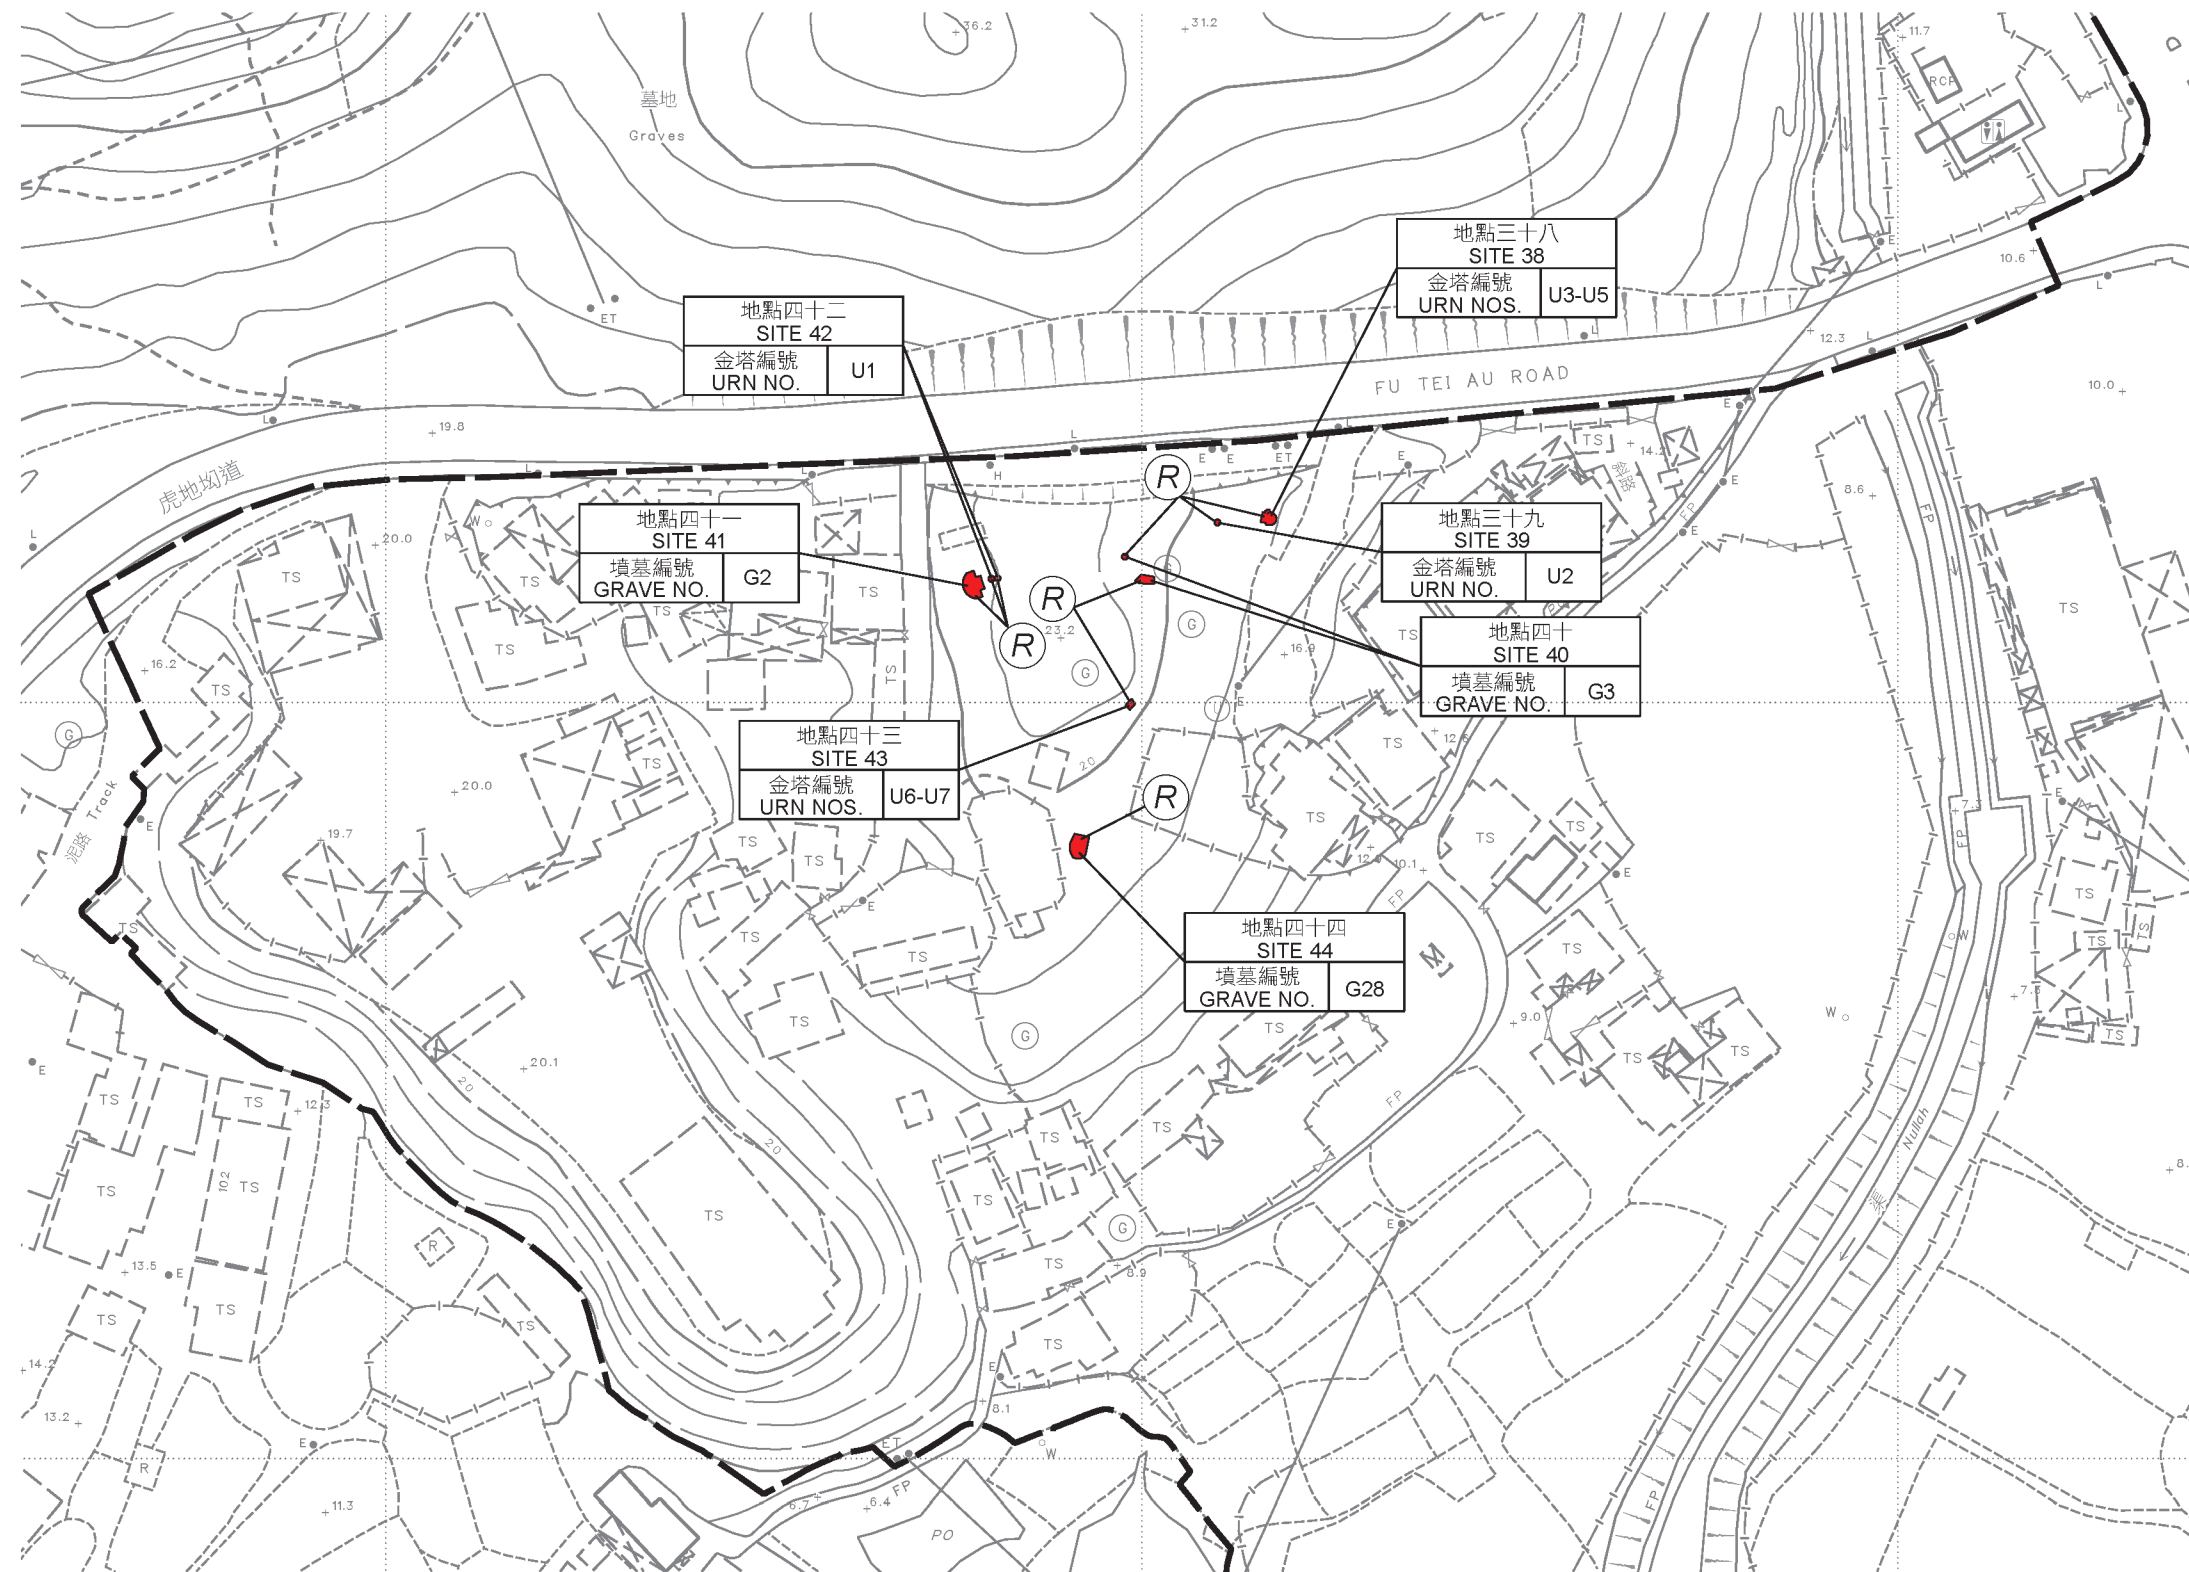

只作識別用
FOR IDENTIFICATION PURPOSES ONLY

已簽署 Signed
 (劉燕儀 Joanne LOU)
 總產業測量師/新發展區 Chief Estate Surveyor / New Development Area
 日期 Date 10/8/2023

地政總署 新發展區組
 New Development Area Section
 Lands Department
 圖則由測繪處工程項目測量小組繪製
 Plan Prepared by Projects Survey Unit, Survey and Mapping Office
 © 香港特別行政區政府 版權所有 Copyright reserved - Hong Kong SAR Government

土地徵用圖則
 土地徵用(管有業權)條例(第130章)
 徵用土地以便進行
 古洞北新發展區及粉嶺北新發展區發展計劃 — 餘下階段
 LAND ACQUISITION PLAN
 LAND ACQUISITION (POSSESSORY TITLE) ORDINANCE (CHAPTER 130)
 ACQUISITION OF LAND FOR THE DEVELOPMENT OF
 KWU TUNG NORTH NEW DEVELOPMENT AREA AND FANLING NORTH NEW DEVELOPMENT AREA - REMAINING PHASE

檔案編號 File No.	LD NDA/GRA/3/3/1
測量圖編號 Survey Sheet No.	3-NW-21D & 3-SW-1B
參考圖編號 Ref. Plan No.	5191059-LRP-3000 to 3015, 60624717/G3B/FIGURE 2.1 to 2.13, 60629088/SK1371 to 1379, 5191059/GAZ/1000 to 1011 & 60624717/GAZ/1000 to 1009 (土木工程拓展署) (CEDD)
圖則編號 PLAN No.	DNM5342 (第十一張 共十三張) (Sheet 11 of 13)