




圖例
LEGEND

--- 施工區界限
LIMITS OF WORKS AREA

(R) 將予徵用的土地
LAND TO BE ACQUIRED

(R) 紅色
RED

將予徵用土地的面積 AREA OF LAND TO BE ACQUIRED		
地點編號 SITE NO.	墳墓 / 金塔編號 GRAVE / URN NO.	平方米 (約數) m ² (ABOUT)
地點十八 SITE 18	U42-U44	1.4
地點十九 SITE 19	U50	0.6
地點二十 SITE 20	G91	0.1
地點二十一 SITE 21	G90	13.5
地點二十二 SITE 22	G87	32.1
地點二十三 SITE 23	G92	61.5
地點二十四 SITE 24	G93	0.04
地點二十五 SITE 25	G88,G89,G107	65.0

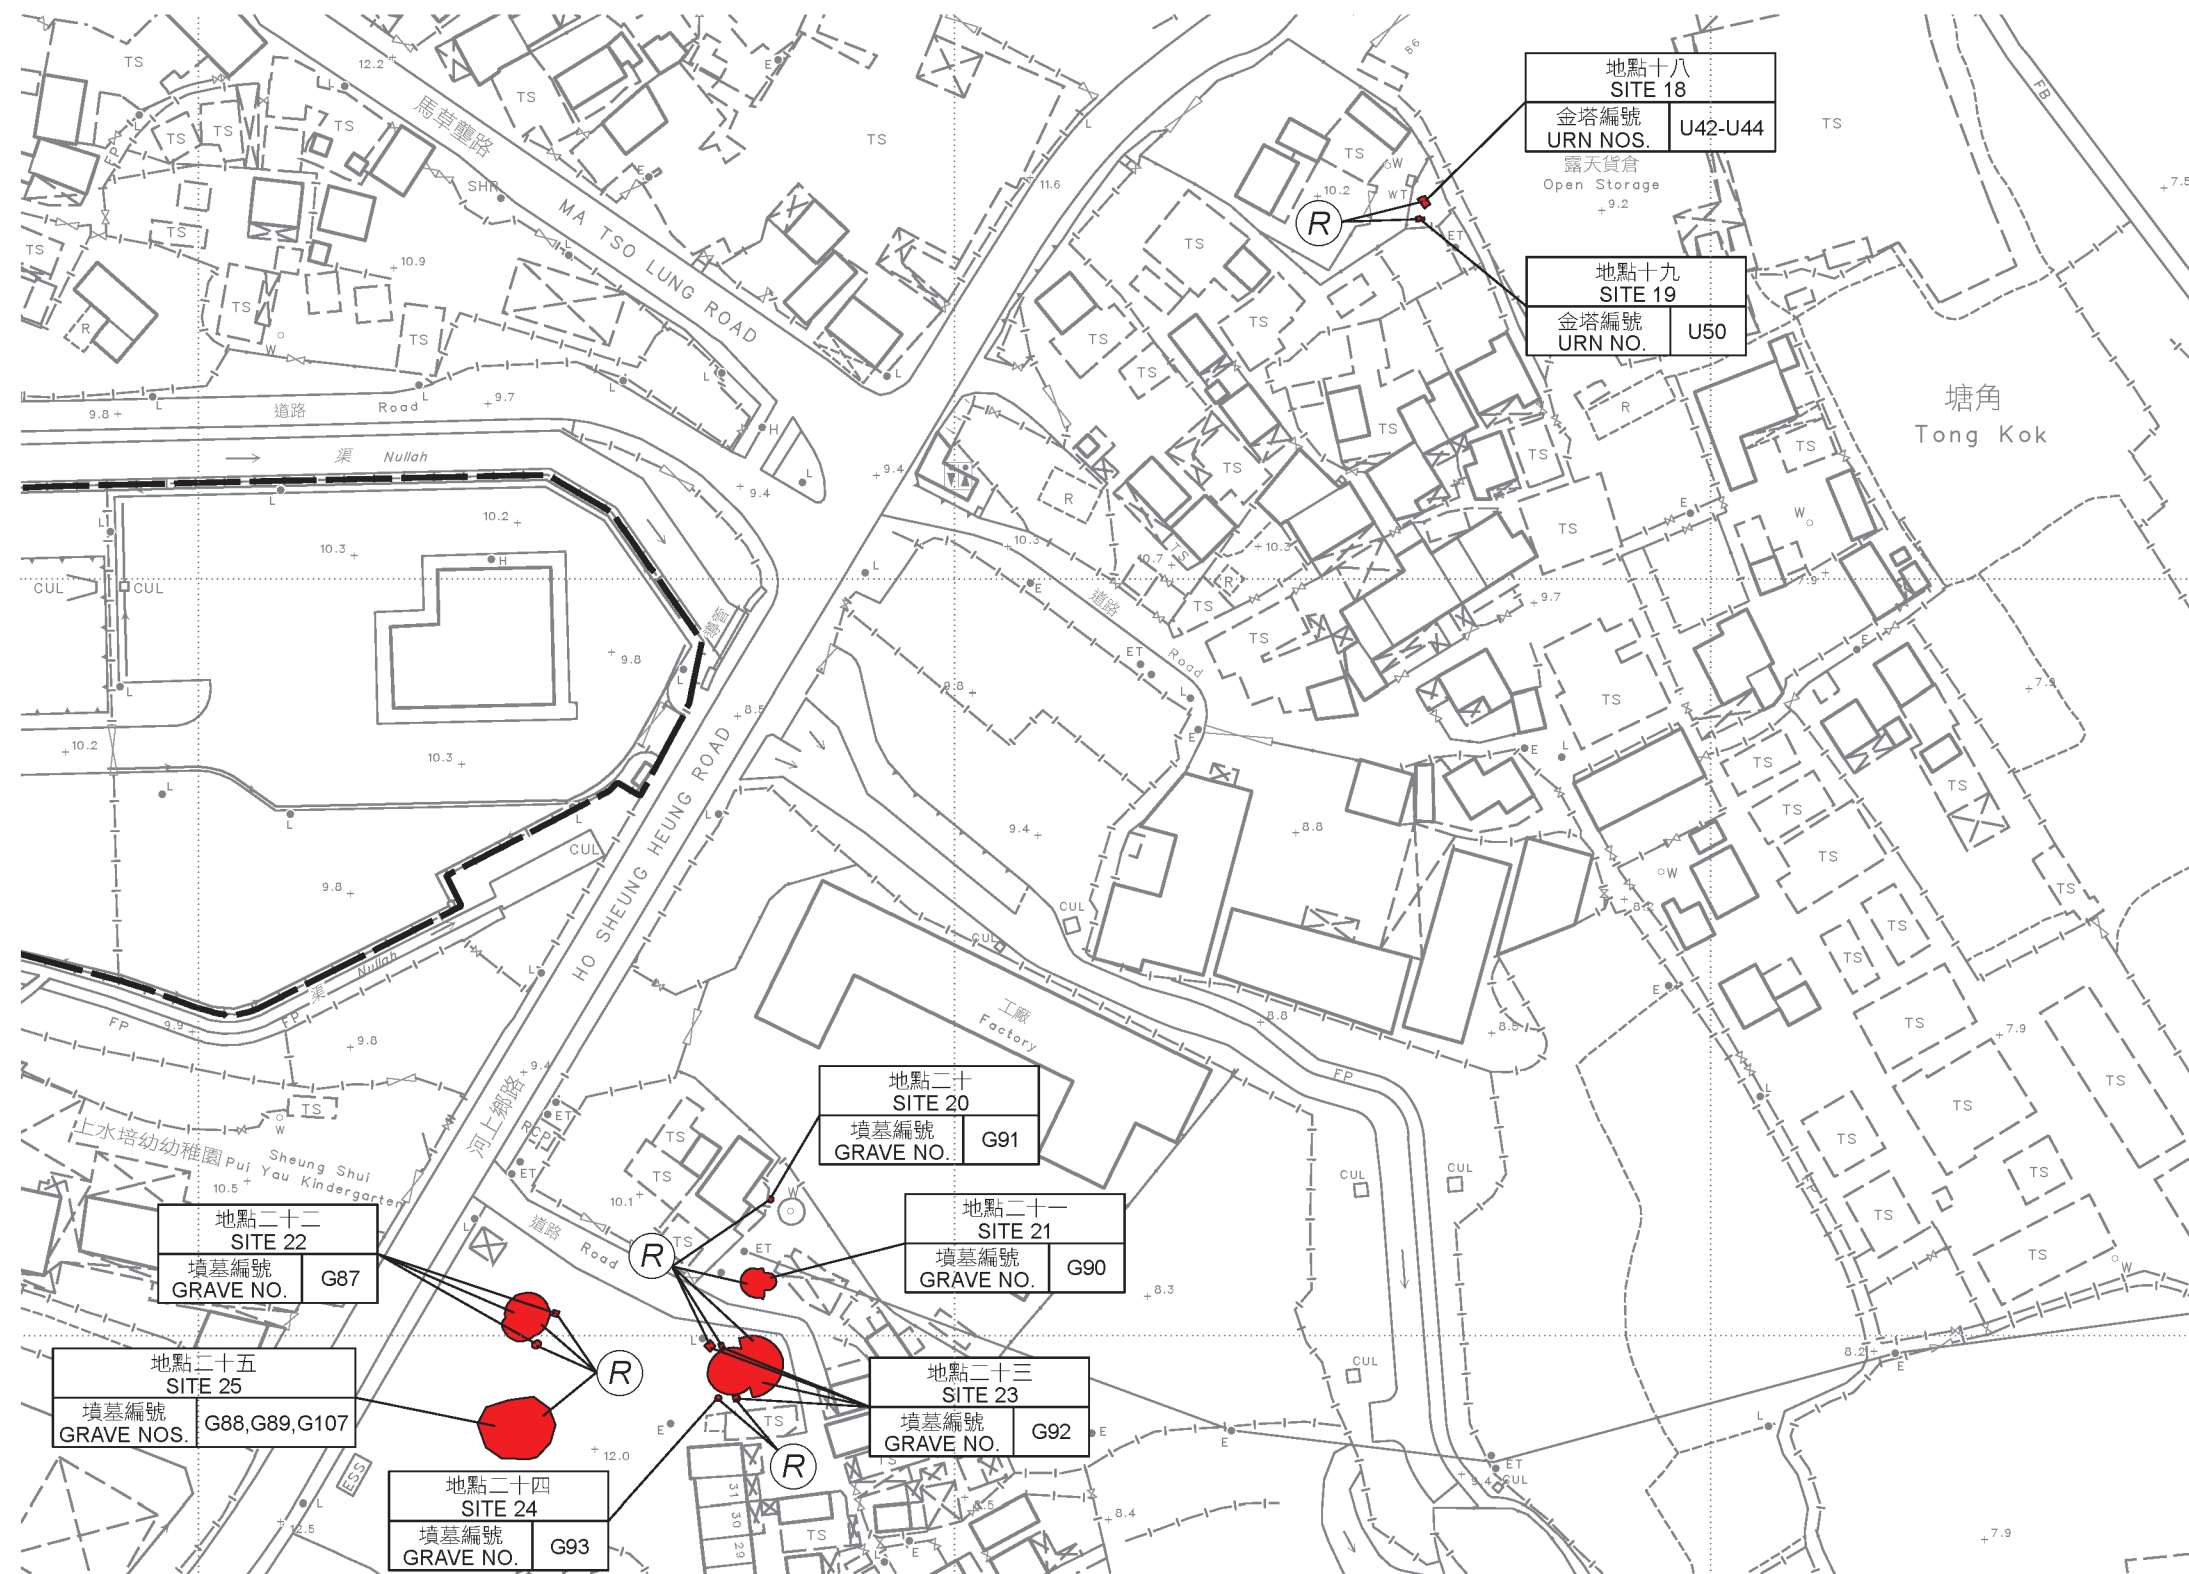

只作識別用
FOR IDENTIFICATION PURPOSES ONLY

已簽署 Signed
 (劉燕儀 Joanne LOU)
 總產業測量師/新發展區 Chief Estate Surveyor / New Development Area
 日期 Date 10/8/2023

地政總署 新發展區組
 New Development Area Section
 Lands Department
 圖則由測繪處工程項目測量小組繪製
 Plan Prepared by Projects Survey Unit, Survey and Mapping Office
 © 香港特別行政區政府 版權所有 Copyright reserved - Hong Kong SAR Government

土地徵用圖則
 土地徵用(管有業權)條例(第130章)
 徵用土地以便進行
 古洞北新發展區及粉嶺北新發展區發展計劃 — 餘下階段
 LAND ACQUISITION PLAN
 LAND ACQUISITION (POSSESSORY TITLE) ORDINANCE (CHAPTER 130)
 ACQUISITION OF LAND FOR THE DEVELOPMENT OF
 KWU TUNG NORTH NEW DEVELOPMENT AREA AND FANLING NORTH NEW DEVELOPMENT AREA - REMAINING PHASE

檔案編號 File No. LD NDA/GRA/3/3/1
 測量圖編號 Survey Sheet No. 2-SE-5C & 10A
 參考圖編號 Ref. Plan No. 5191059-LRP-3000 to 3015, 60624717/G3B/FIGURE 2.1 to 2.13, 60629088/SK1371 to 1379, 5191059/GAZ/1000 to 1011 & 60624717/GAZ/1000 to 1009 (土木工程拓展署) (CEDD)
 圖則編號 PLAN No. DNM5342 (第八張 共十三張) (Sheet 8 of 13)