


位置 LOCATION

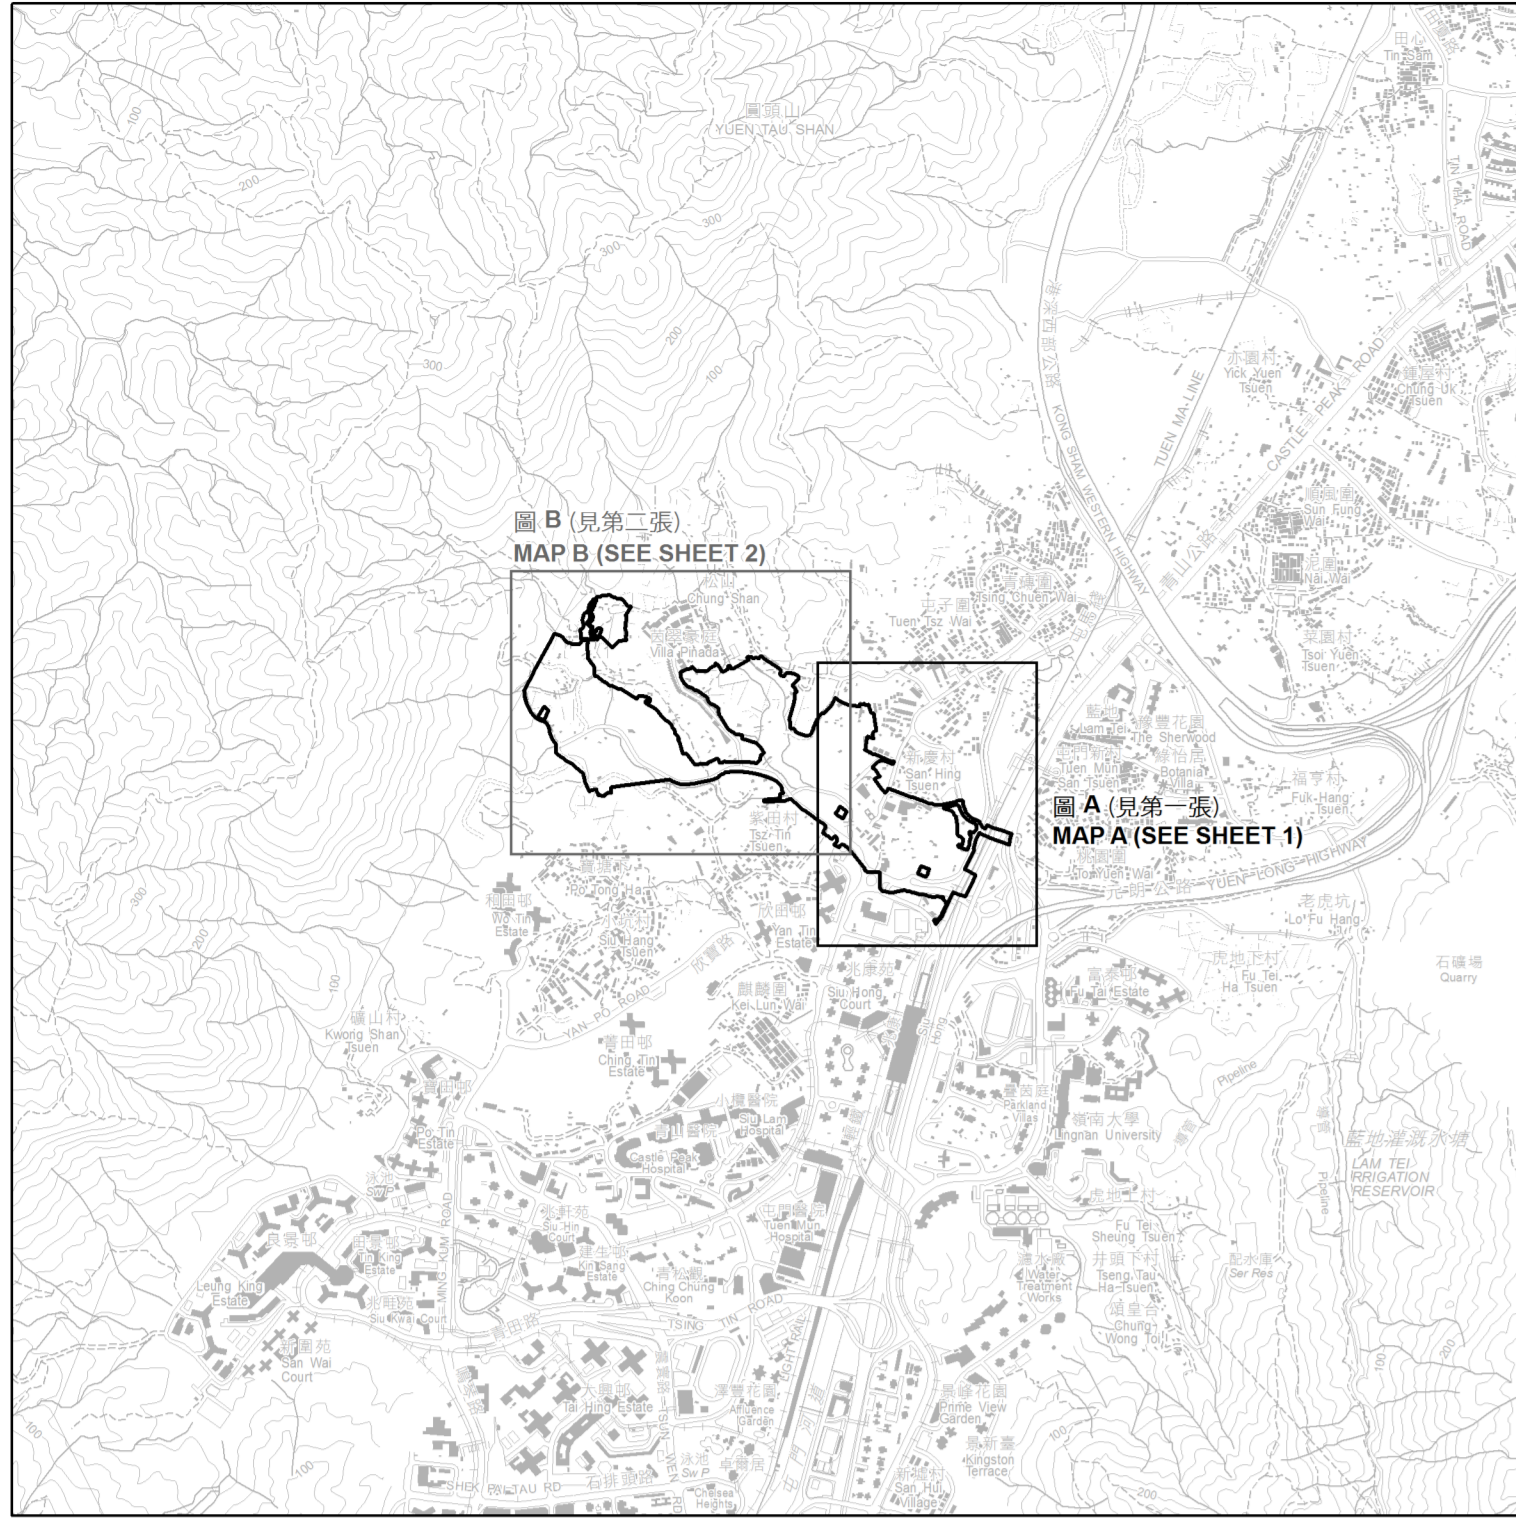


比例 SCALE 1:20 000

圖例 LEGEND

- Resumption / Clearance Limit
Land to be Resumed
Lot Boundary
D.D. Demarcation District
RP Remaining Portion
S. Section
S.S. Subsection
Demarcation District Boundary
Coloured Orange

Table with 4 columns: D.D. No., Lot No., Area (sqm), and Area (sqft). Lists lots 130-132 with their respective areas and demarcation districts.

Table with 4 columns: D.D. No., Lot No., Area (sqm), and Area (sqft). Lists lots 130-132 with their respective areas and demarcation districts.

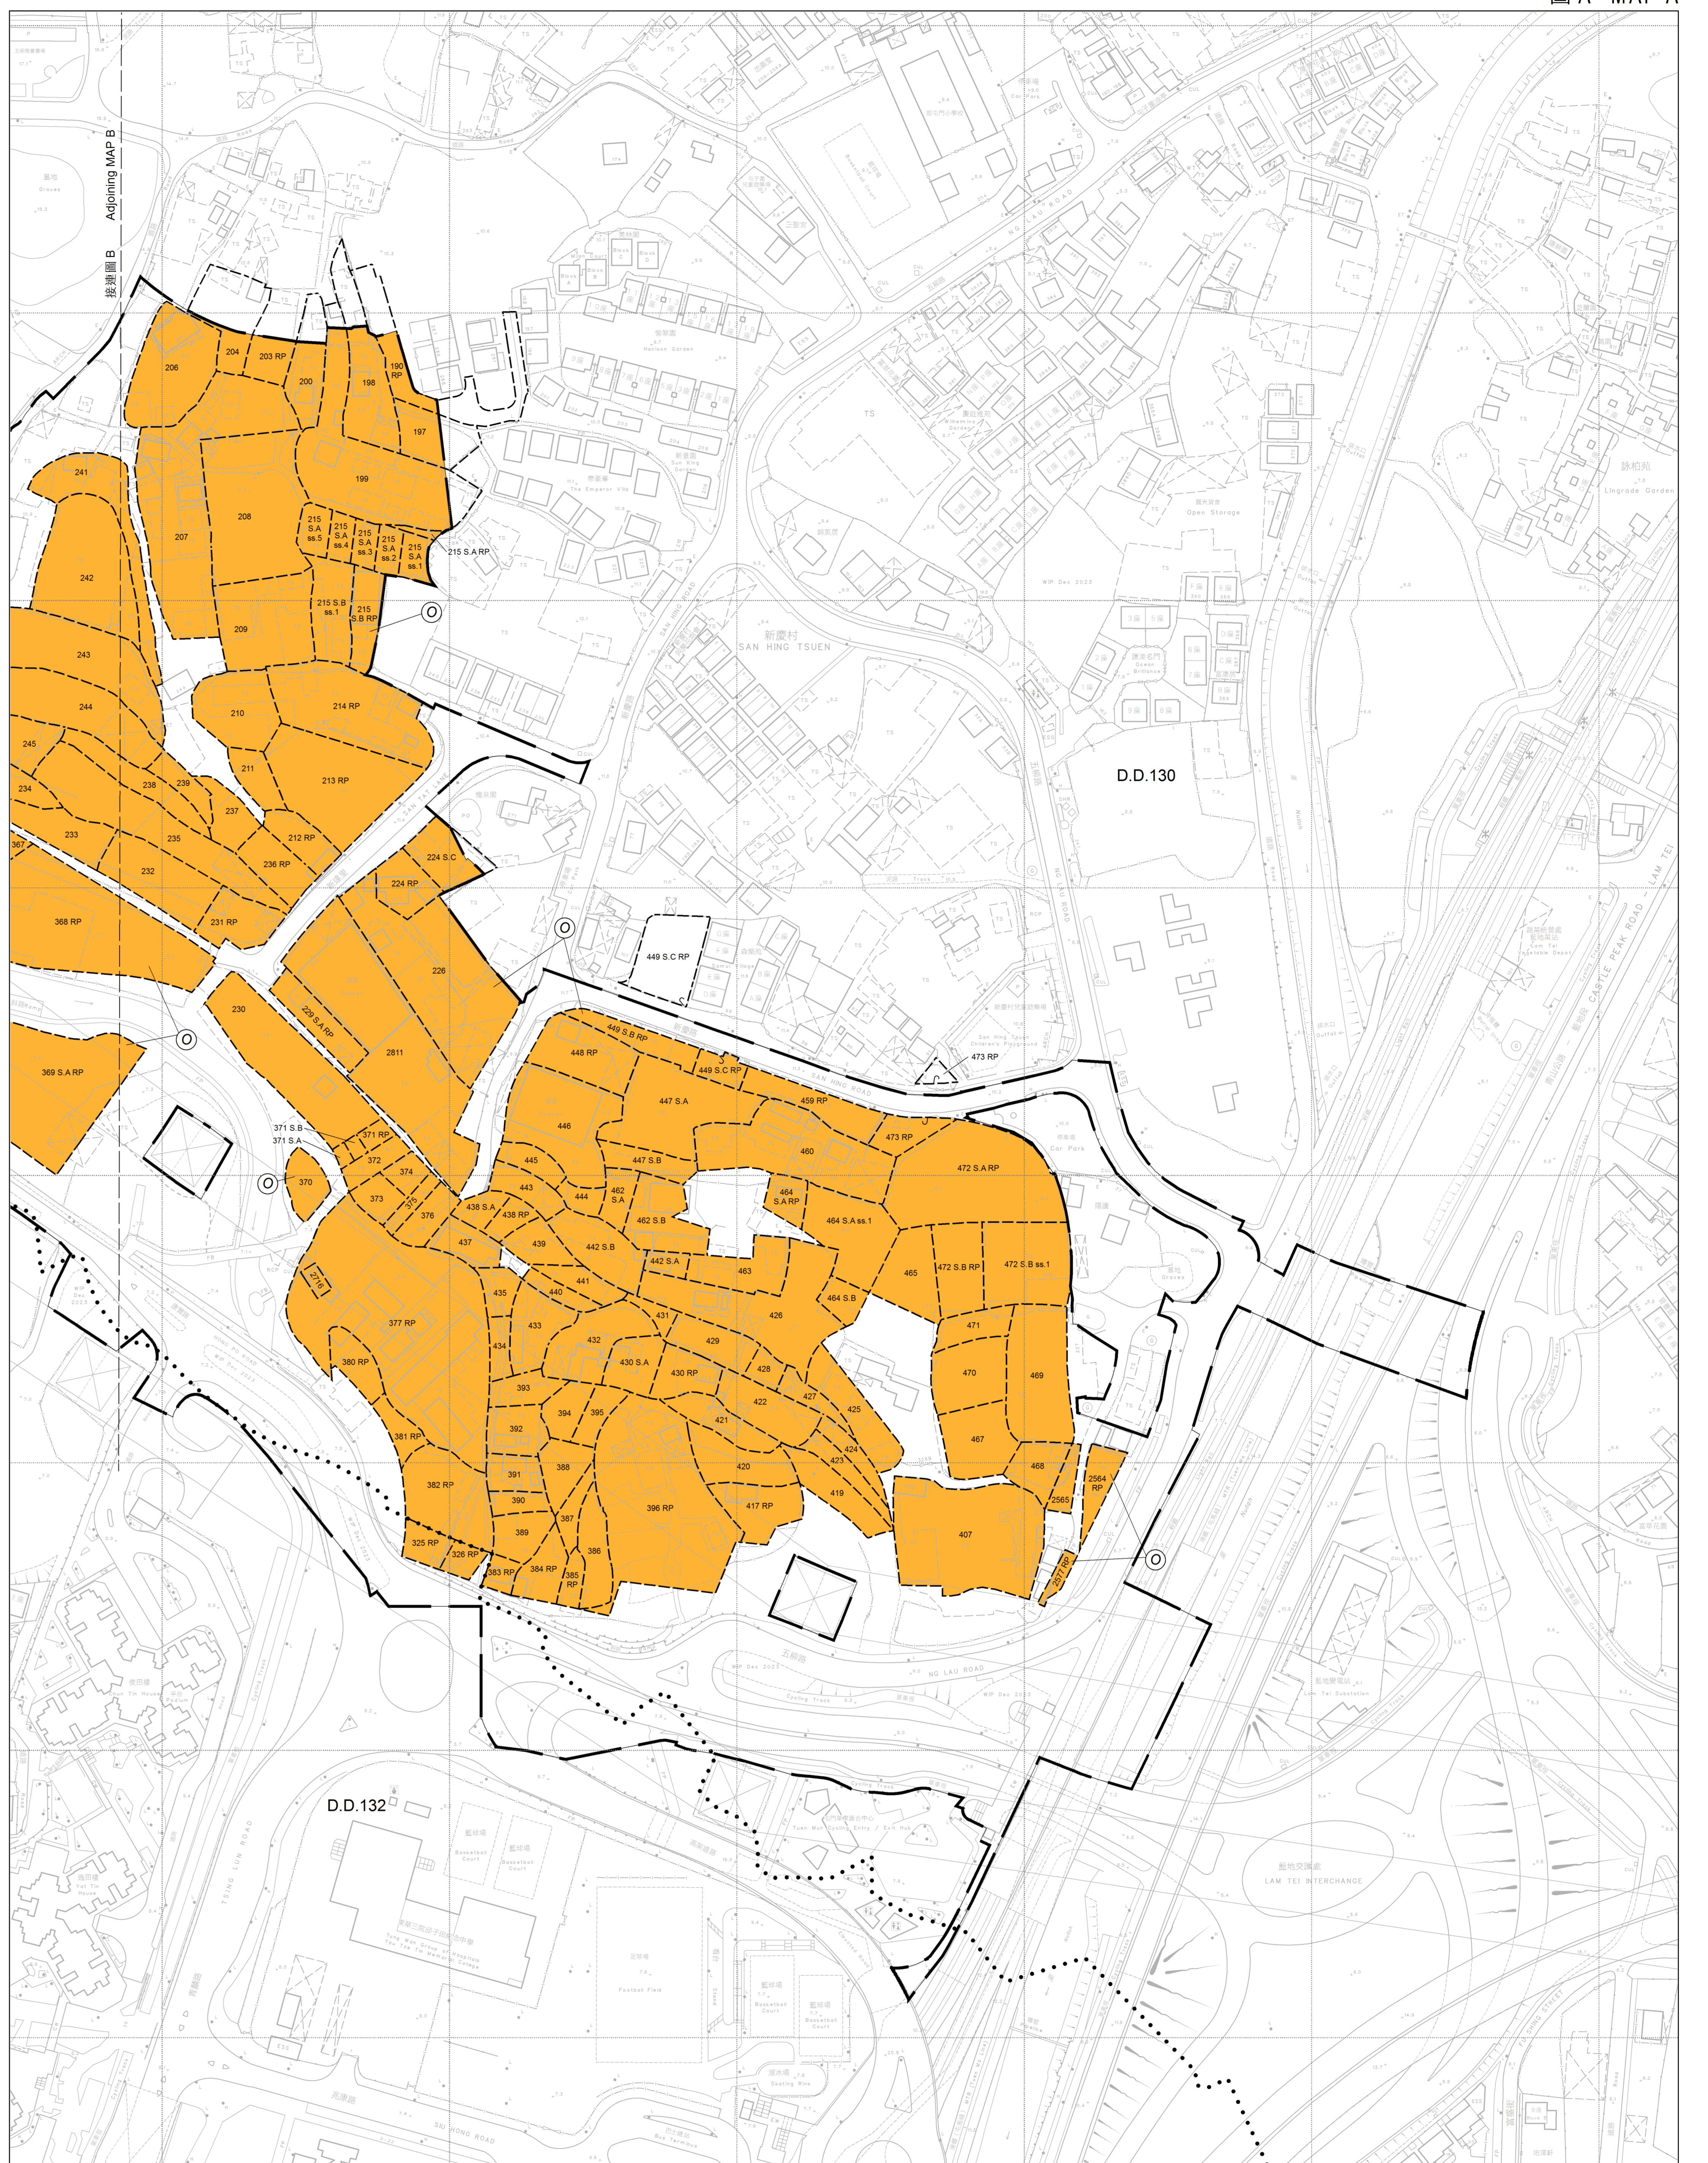

比例尺 SCALE 1:1 000

只作識別用 FOR IDENTIFICATION PURPOSES ONLY

收地圖則
收回土地條例 (第124章)
收回土地以便進行屯門新慶路及康賢路發展計劃
RESUMPTION PLAN
LANDS RESUMPTION ORDINANCE (CHAPTER 124)
RESUMPTION OF LAND FOR DEVELOPMENTS AT SAN HING ROAD AND HONG PO ROAD, TUEN MUN