



位置 LOCATION

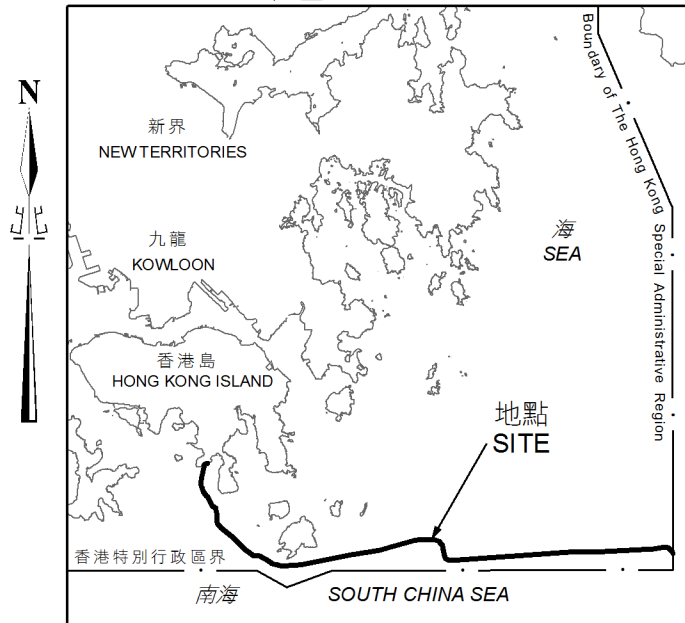

比例 SCALE 1 : 500 000

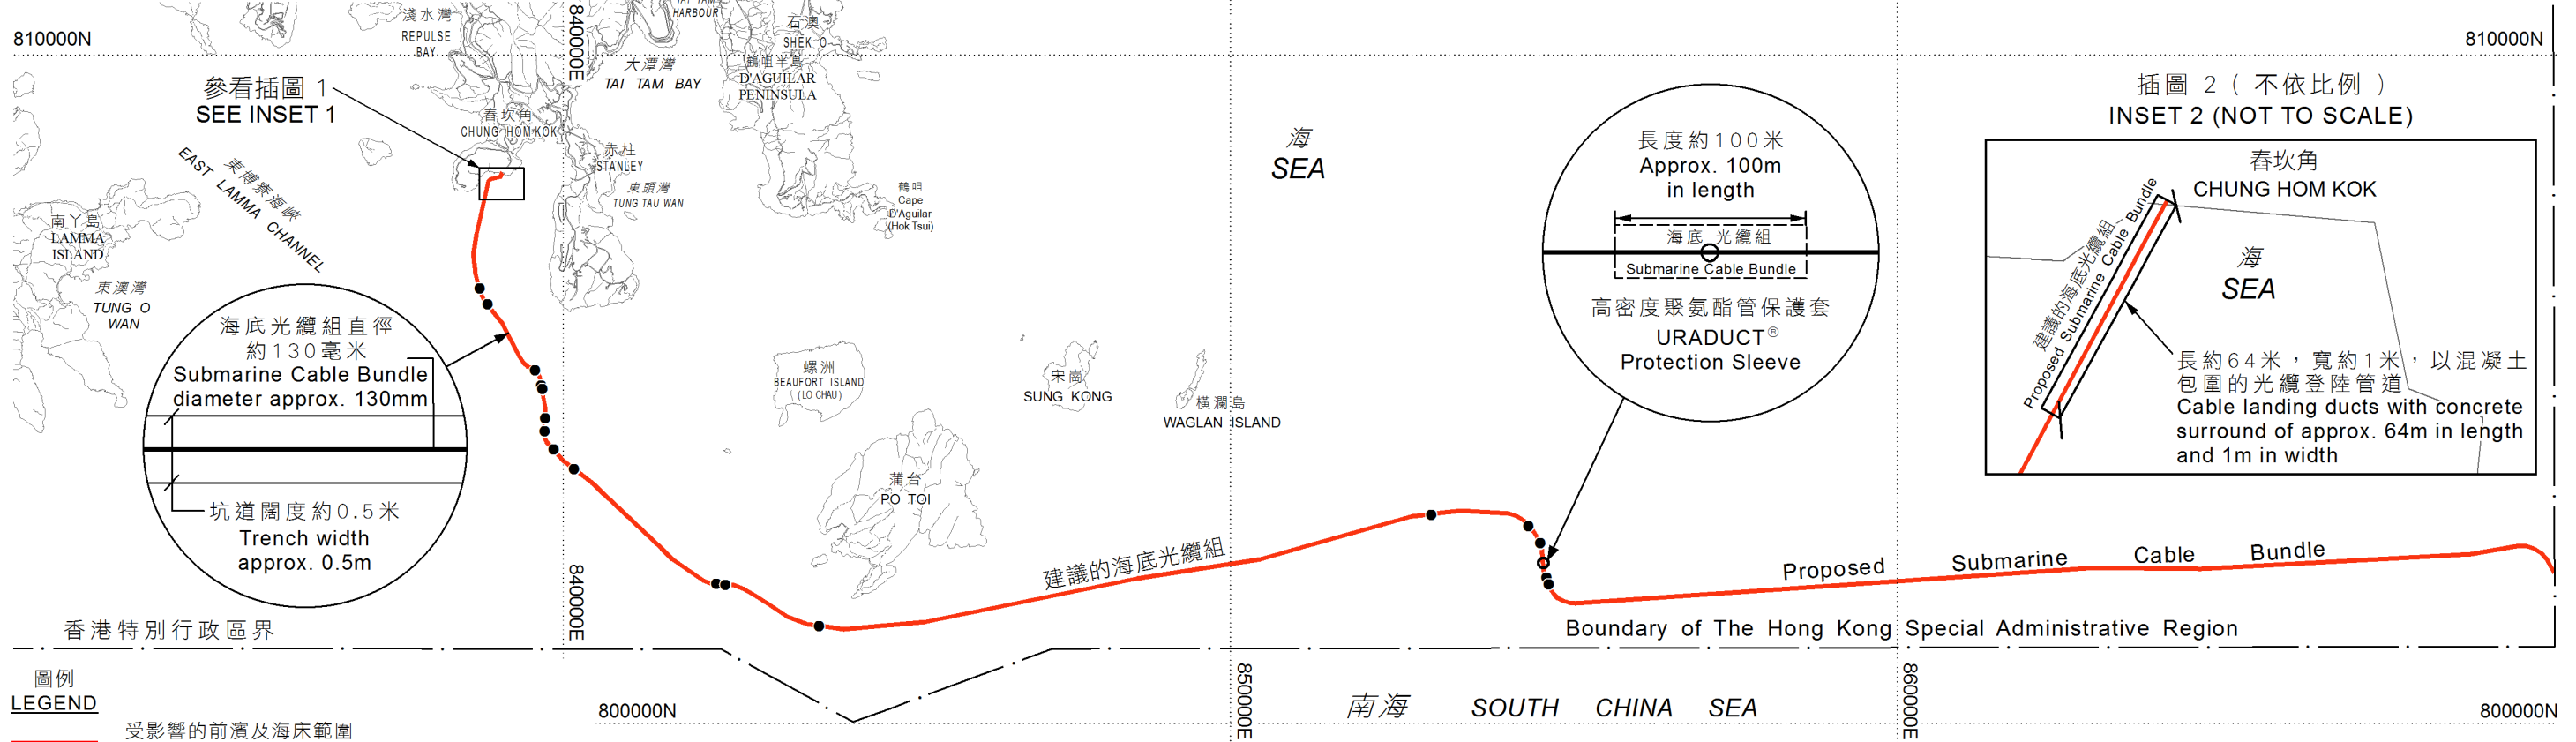

- 圖例
LEGEND
- 受影響的前濱及海床範圍
FORESHORE AND SEA-BED AFFECTED
 - 建議的光纜組與現有輸氣管道相交處
CROSSING POINT OF THE PROPOSED CABLE BUNDLE WITH THE EXISTING GAS PIPELINE
 - 建議的光纜組與現有光纜相交處
CROSSING POINT OF THE PROPOSED CABLE BUNDLE WITH THE EXISTING CABLES

以粗紅線標示的面積約為1.84公頃
BOLD RED LINE AREA 1.84 HECTARES (ABOUT)

比例尺 SCALE 1:100 000

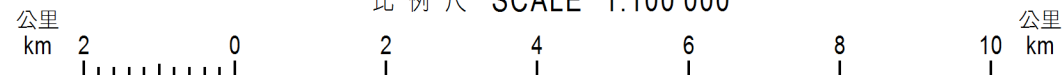


插圖 1 (不依比例)
INSET 1 (NOT TO SCALE)


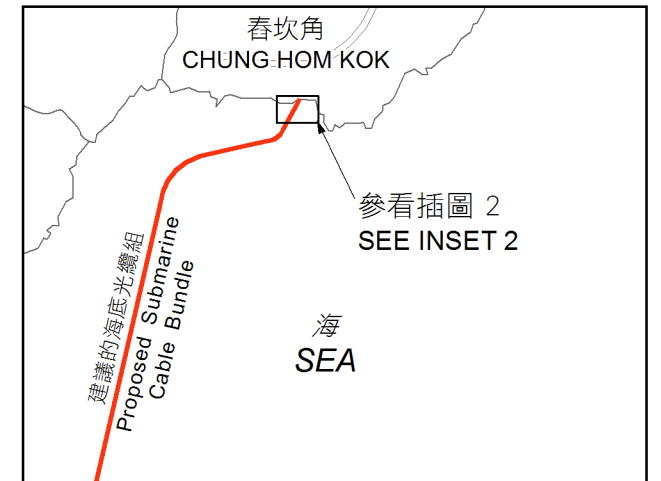


插圖 2 (不依比例)
INSET 2 (NOT TO SCALE)

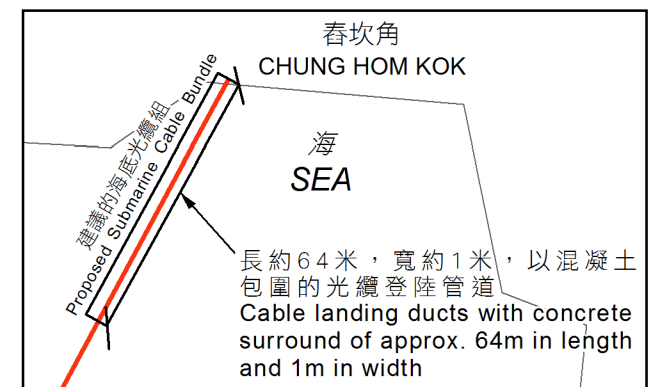

已簽署 Signed
—— (趙莉莉女士 Ms. CHIU Lee-lee, Lily) ——
副署長 (專業事務) Deputy Director / Specialist
日期 Date: 18 / 08 / 2025
地政總署
Lands Department
圖則由港島測量處繪製
Plan Prepared by District Survey Office, Hong Kong
© 香港特別行政區政府 — 版權所有 Copyright reserved - Hong Kong SAR Government

前濱及海床(填海工程)條例(第127章)
建議由春坎角至香港特別行政區東面邊界
鋪設亞洲快鏈—香港段光纜組(ALC-HK光纜組)海底光纜系統
FORESHORE AND SEA-BED (RECLAMATIONS) ORDINANCE (CHAPTER 127)
PROPOSED ASIA LINK CABLE - HONG KONG BUNDLE (ALC-HK CABLE BUNDLE) SUBMARINE CABLE SYSTEM
FROM CHUNG HOM KOK TO THE EASTERN BOUNDARY OF
THE HONG KONG SPECIAL ADMINISTRATIVE REGION

檔案編號 File No. DLO/HS L/M SH-230(PP) & LandsD SMO/Regional-005-003-DSO/HK-125
底圖編號 Base Map No. HM100C
發展藍圖編號 Layout Plan No. ——
參考圖編號 Reference Plan No. 20240923_RPL.002.dxf
圖則編號 PLAN No. HKM11510a