


位置 LOCATION

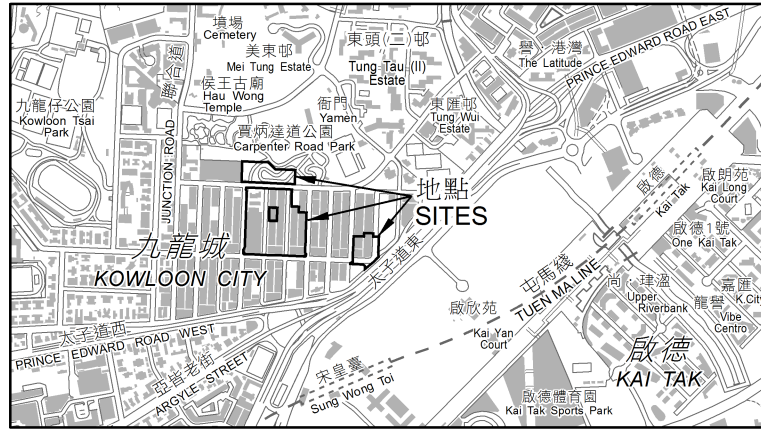

比例 SCALE 1:20 000








圖例
LEGEND

- 收地 / 清拆界限
RESUMPTION / CLEARANCE LIMIT
- 將予收回土地地段
LOTS OF LAND TO BE RESUMED
- 地段界線
LOT BOUNDARY
- NKIL 新九龍內地段
NEW KOWLOON INLAND LOT
- S. 分段
SECTION
- SS. 小分段
SUBSECTION
- RP 餘段
REMAINING PORTION
- & Ext Thereto 及其增批部分
AND EXTENSION THERETO
- 橙色
COLOURED ORANGE

將予收回土地的面積
AREA OF LAND TO BE RESUMED

參考編號 Ref. No.	地段編號 LOT No.	物業地址 PROPERTY ADDRESS	平方米(約數) m ² (about)
------------------	-----------------	--------------------------	-----------------------------------

請參閱第二頁
PLEASE REFER TO THE SHEET 2

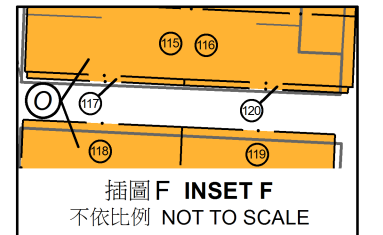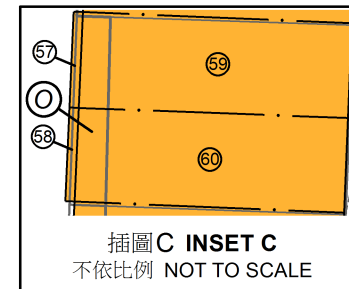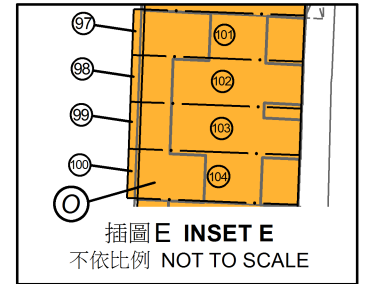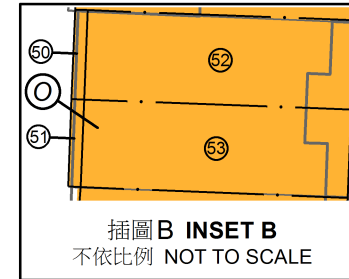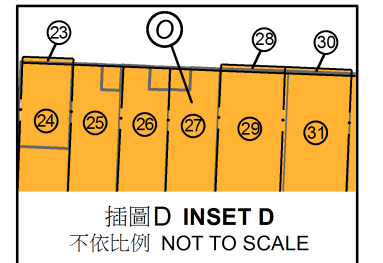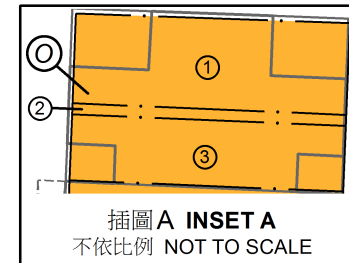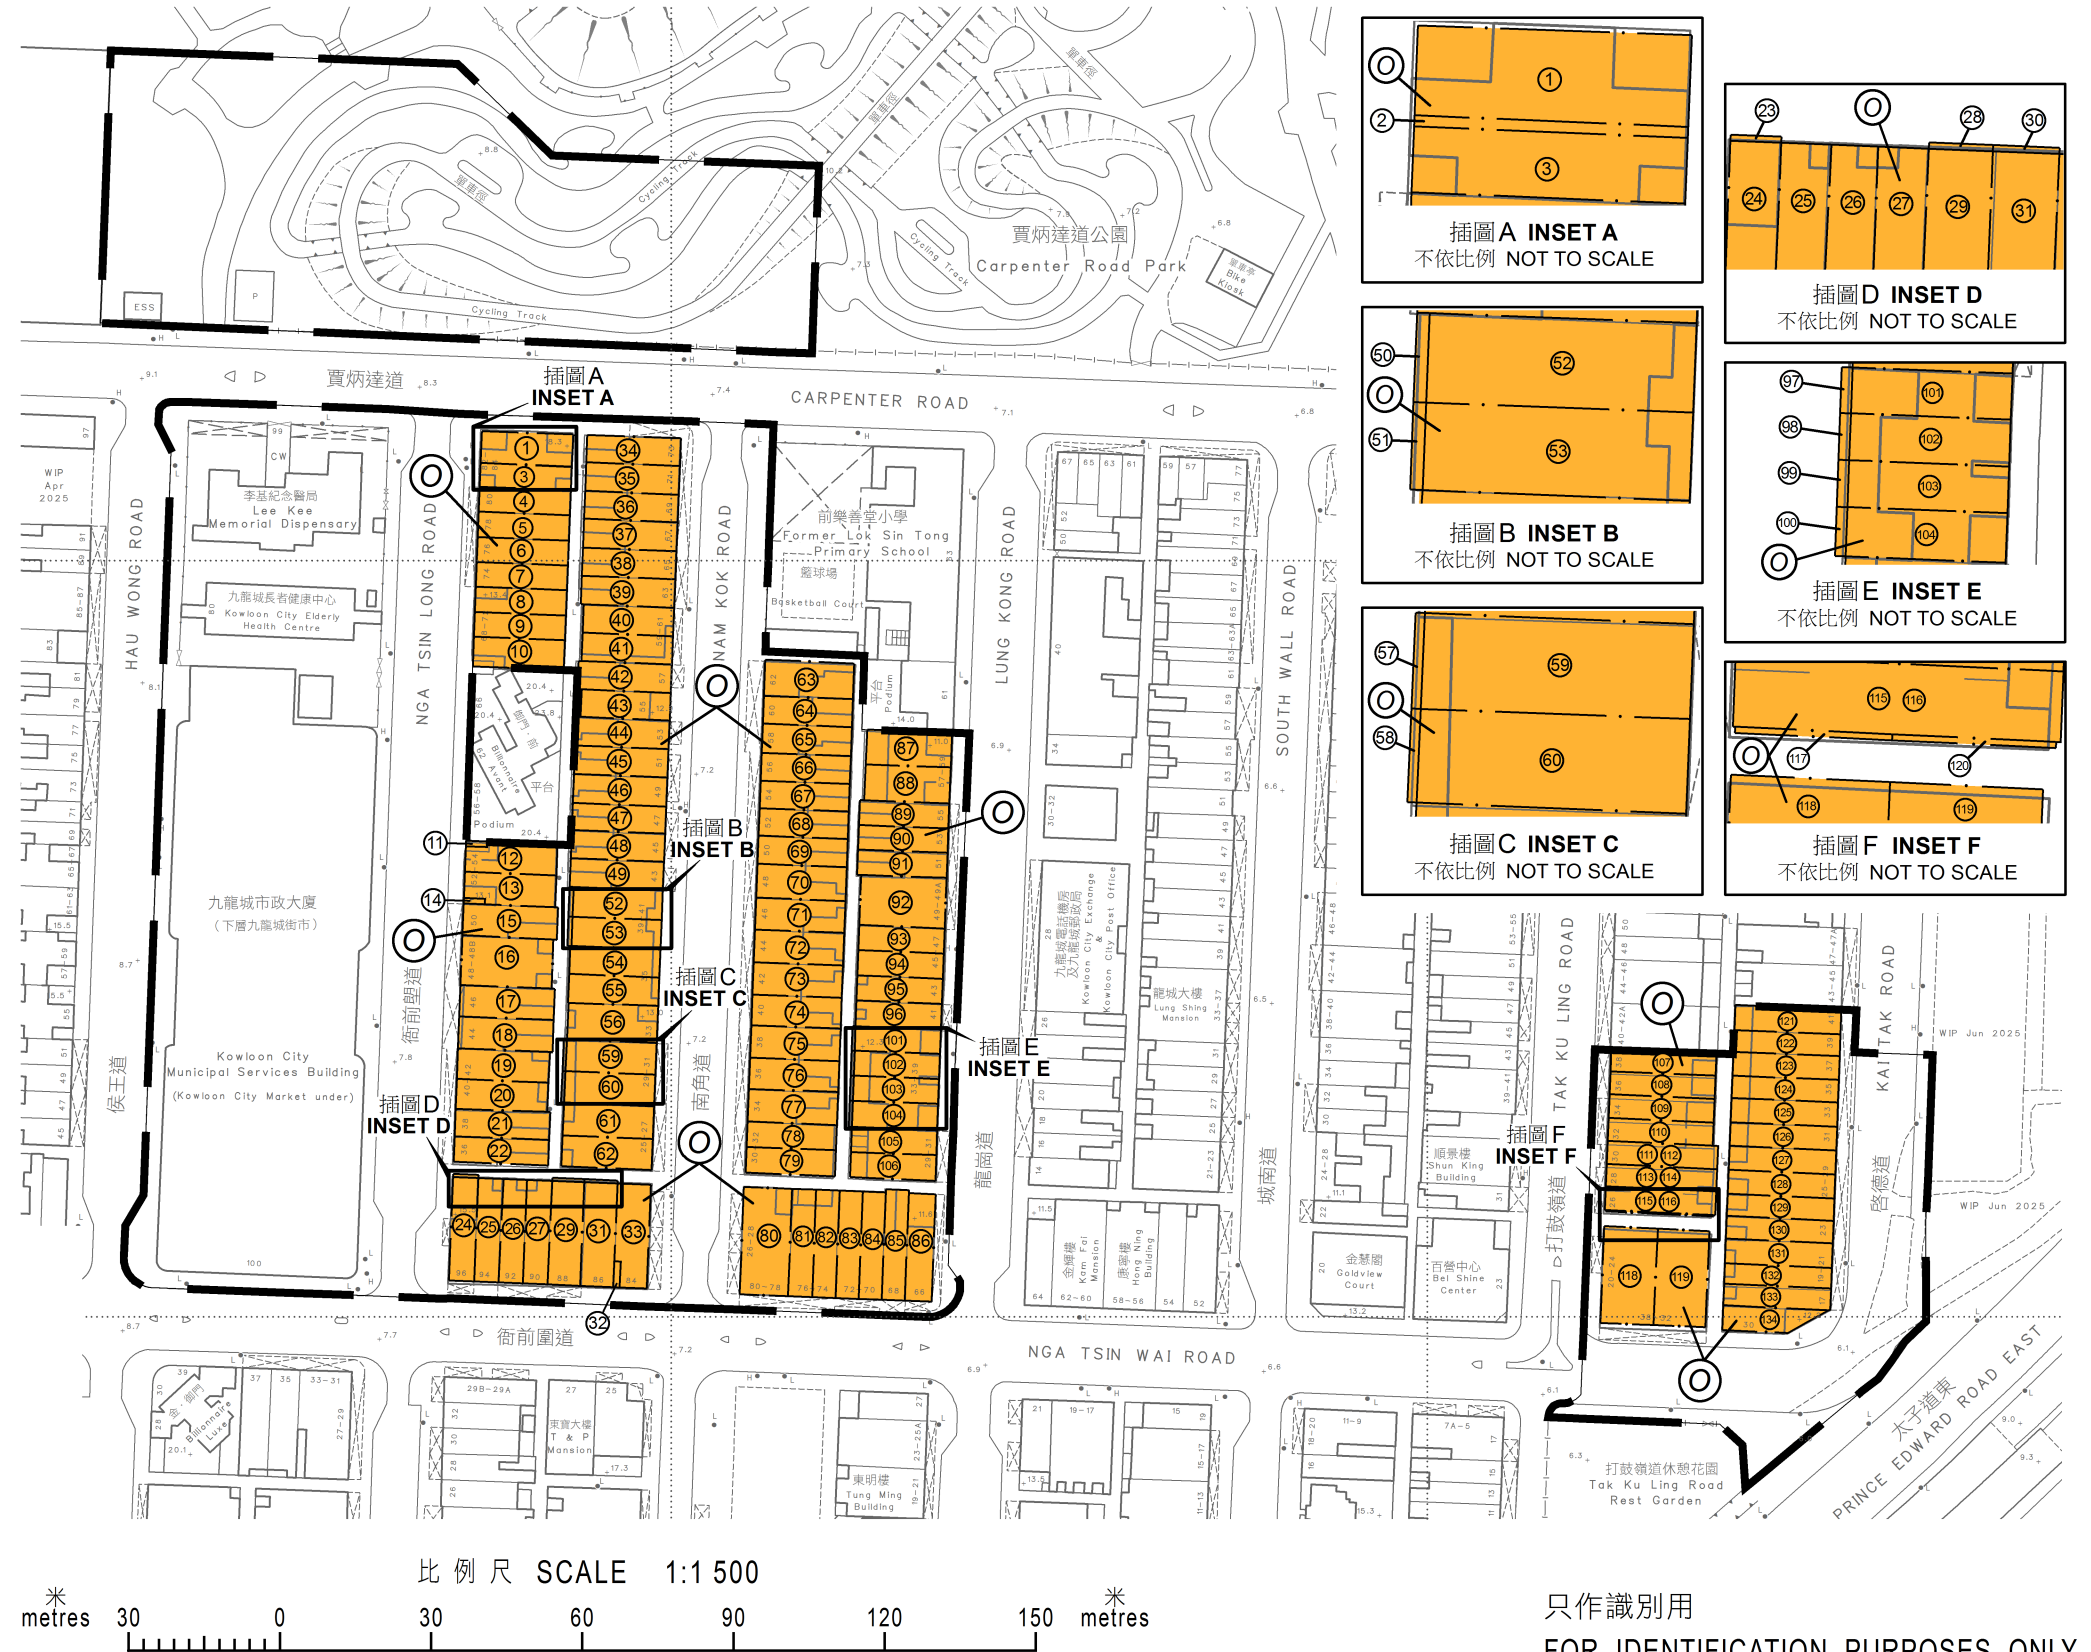

只作識別用
FOR IDENTIFICATION PURPOSES ONLY

已簽署 Signed

(何雪亮 Stella HO)

總產業測量師 / 市區重建 Chief Estate Surveyor / Urban Renewal

日期 Date 09 / 07 / 2025



地政總署 市區重建組
Urban Renewal Section
Lands Department

圖則由九龍測量處繪製
Plan Prepared by District Survey Office, Kowloon

© 香港特別行政區政府 — 版權所有 Copyright reserved - Hong Kong SAR Government

收地圖則

《收回土地條例》(第124章)

收回位於九龍九龍城衙前圍道 / 賈炳達道的土地
以供市區重建局實施KC-017發展計劃

RESUMPTION PLAN

LANDS RESUMPTION ORDINANCE (Chapter 124)
RESUMPTION OF LAND FOR IMPLEMENTATION OF DEVELOPMENT SCHEME KC-017
BY THE URBAN RENEWAL AUTHORITY
AT NG A TSIN WAI ROAD / CARPENTER ROAD, KOWLOON CITY, KOWLOON

檔案編號 File No. DSO/K-2024-053

測量圖編號 Survey Sheet No. 11-NW-15B, 11-NE-11A

發展藍圖編號 Layout Plan No. ---

參考圖編號 Reference Plan No. URA/KC-017

圖則編號 PLAN No.KM11373(1_2)

日期 Date:17/06/2025